



ALL EXTERNAL MATERIALS TO MATCH
EXISTING UNLESS STATED OTHERWISE.

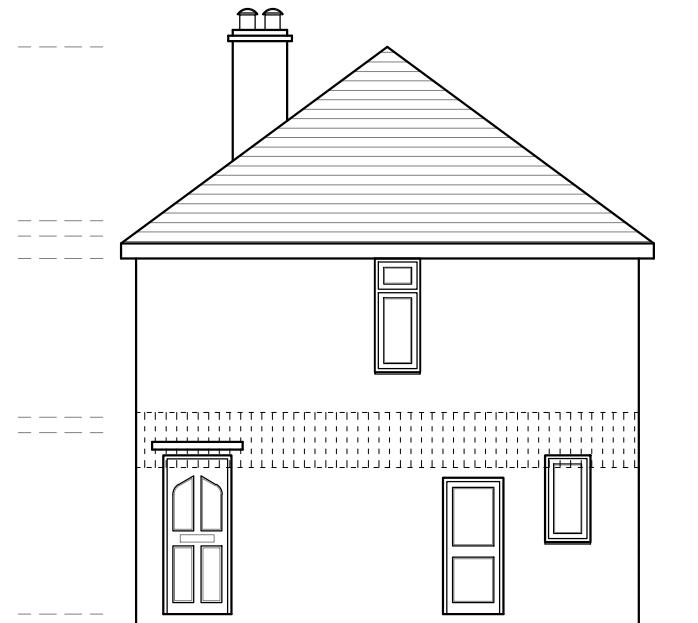


EXISTING NORTH SIDE ELEVATION

SCALE= 1:100

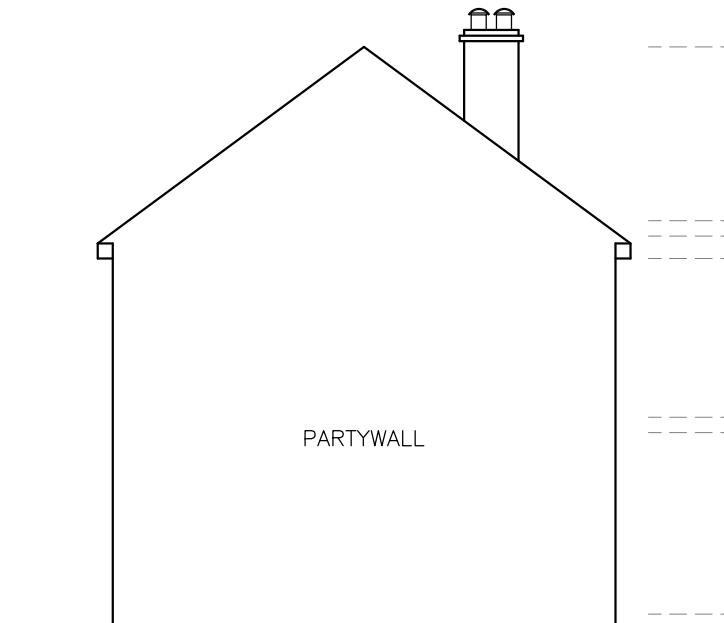


EXISTING SOUTH SIDE ELEVATION

SCALE= 1:100

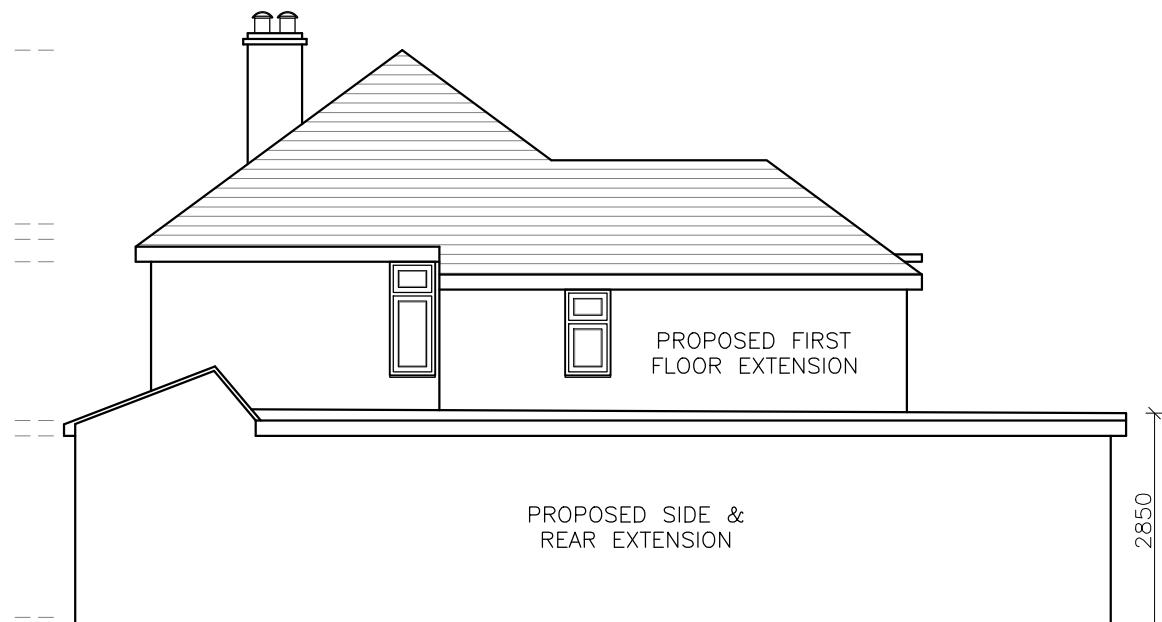

PROPOSED NORTH SIDE ELEVATION

SCALE= 1:100

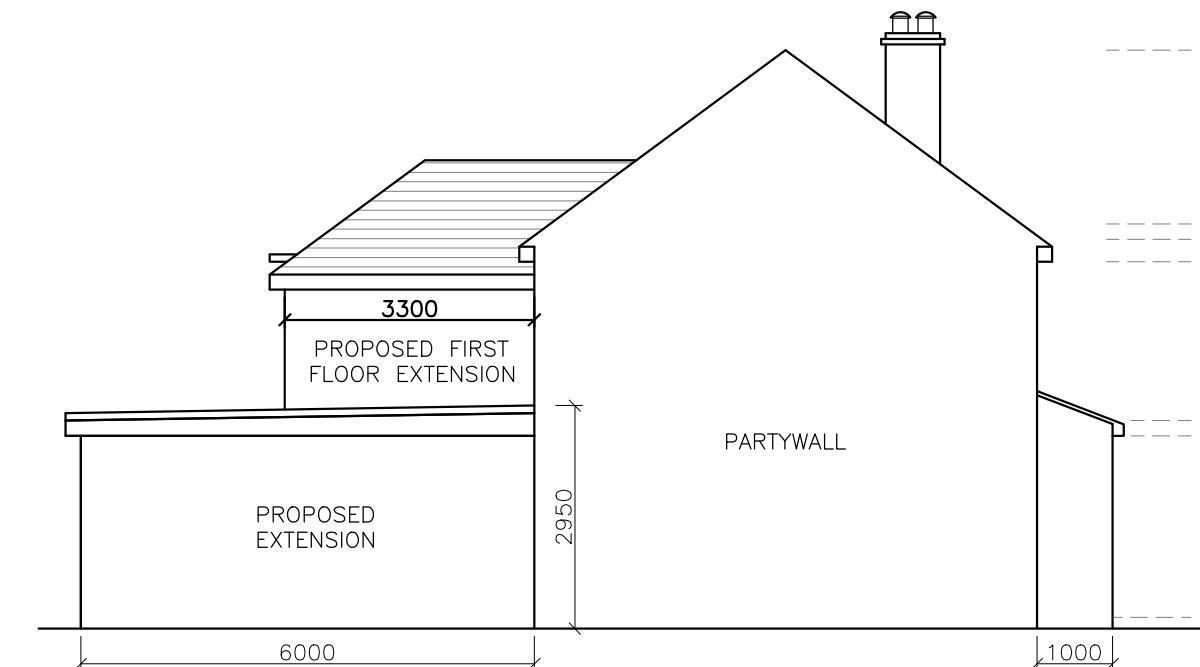

PROPOSED SOUTH SIDE ELEVATION

SCALE= 1:100

-	-	-
Rev.No	DATE	REV. NOTE
Project Title		
PROPOSED FRONT, SIDE & REAR EXTENSION		
Layout Name EXISTING & PROPOSED ELEVATIONS		
Client	MR. MUHAMMAD LATIF	
Site	11 Crossway, Hayes UB3 3JQ	
Drawn By	Designed By MA SA	
Drawing No	Revision No 11-CWH/A005 00	
Compass	Date	Scale
	18 DEC 2023	1:100@A3
	Project No	Sheet No
- - -		
CONSULTANT: S.A DESIGN & MANAGEMENT 65 HUNTERS GROVE, HAYES, MIDDLESEX, UB3 3JE saud_ahmad67@outlook.com Mob: 07930 880404		
THIS DRAWING IS A COPYRIGHT OF S.A DESIGN & MANAGEMENT AND MUST NOT BE DUPLICATED OR REPRODUCED WITHOUT PERMISSION FROM THE DESIGNER.		

1:50 SCALE BAR 0 0.5 1 1.5 2 2.5m

1:100 SCALE BAR 0 1 2 3 4 5m

1:200 SCALE BAR 0 2 4 6 8 10m

1:500 SCALE BAR 0 5 10 15 20 25m

1:1250 SCALE BAR 0 12.5 25 37.5 50 62.5m