


TYPICAL IMAGES FOR THE HARD & SOFT PALETTE ON GROUND FLOOR

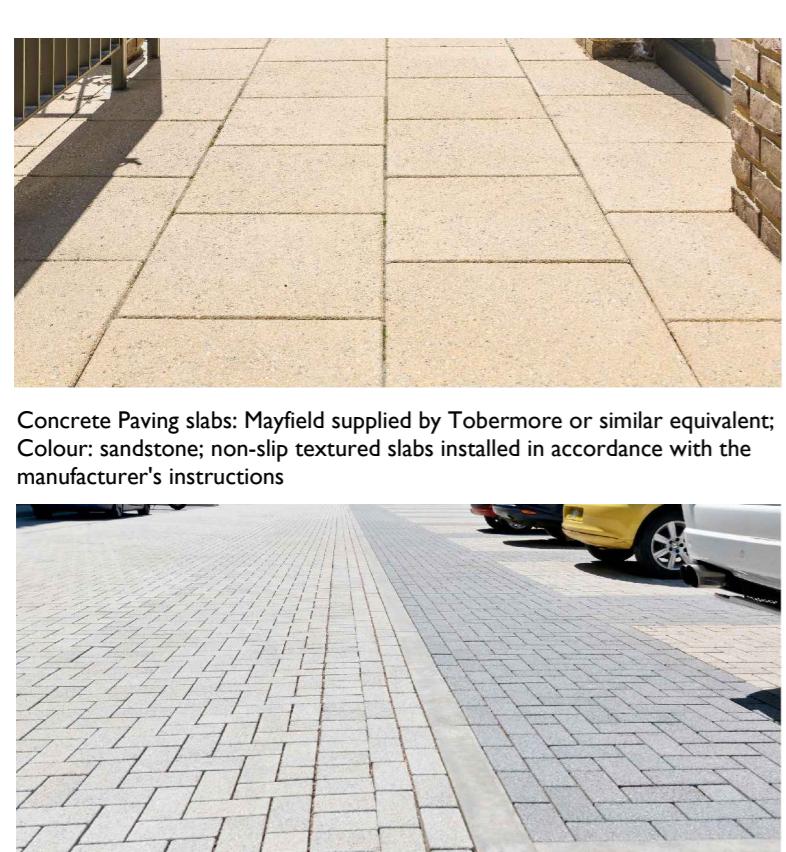


Concrete Paving slabs: Mayfield supplied by Tobermore or similar equivalent;
Colour: sandstone; non-slip textured slabs installed in accordance with the
manufacturer's instructions



Vertical Flat Bar Railings by Alpha Rail or similar equivalent. Colour: Anthracite. Height 1500mm and 1200mm high (circa)



Raised Planter supplied by
Europlanters or similar equivalent.
Colour: Anthracite.

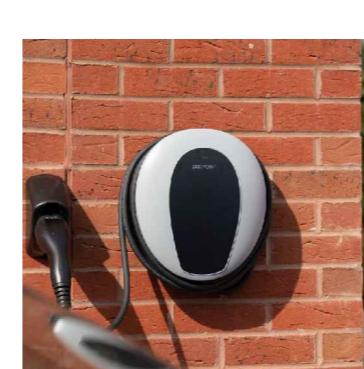

Wall mounted domestic electric charger 7kw mode 3

PLANNING

A 27-06-2025 Added EV charger units

A 27-00-20
REVISION

BRADFORD-SMITH LANDSCAPE ARCHITECT	Scale I:100 @ A1
5 Thorold Road Farnham Surrey GU9 7JY	Date 28-05-2025
T: 01252 714607	Status Planning Condition 10
E: mo@bradfordsmith.co.uk	Drawn by MS
	Client JP&S Investment Ltd 152-154 Uxbridge Road

**Project
152-154 UXBRIDGE ROAD, HAYES,
MIDDLESEX, UB4 0JH**

Drawing Title
**LANDSCAPE SURFACE FINISHES PLAN &
BOULDARY TREATMENTS - GROUND FLOOR**

BOUNDARY TREATMENTS - GROUND FLOOR		
Drawing Number	Revision	
887-GA-01	A	P2