

NOTES


CONTRACTORS MUST VERIFY ALL DIMENSIONS ON SITE BEFORE COMMENCING ANY WORK ON SHOP DRAWINGS

DO NOT SCALE FROM THIS DRAWING

RS ATTRA COPYRIGHT


- Notes:
- Do not scale this drawing
 - All dimensions to be verified on site and any discrepancy reported to the client
 - This drawing to be read in conjunction with all relevant drawings
- Prior To Commencement Of Any Works, Agree With Adjoining Neighbours
- Client/Builder To Obtain All Planning Permission Approvals From The Relevant Authority. Commencement Of Building Works Prior To The Planning & Building Control Approvals Is To Client/Builders Own Risk
- Client/Builder To Liaise With Local Water Board For Any New Works On Or Within The Public Sewer Or Drain Runs And Obtain Approval From The Local Authority Prior To Commencement Of Any Works

REV	AMENDMENT	DATE	CHNO
A	Planning Issue	17.07.26	RS

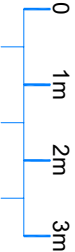


CLIENT	-----
PROJECT	15 Blisworth Close Yeading - Hayes UB4 9RF
DRAWING TITLE	Part Double Storey Rear Extension Proposed Floor Plans Sheet 3

SCALE	DRAWN BY	CHECKED	DATE
1:50 @ A1	RS	RS	17.07.26
1:100 @ A3			
DRAWING NUMBER	2026 - 86 - 03	REVISION	A

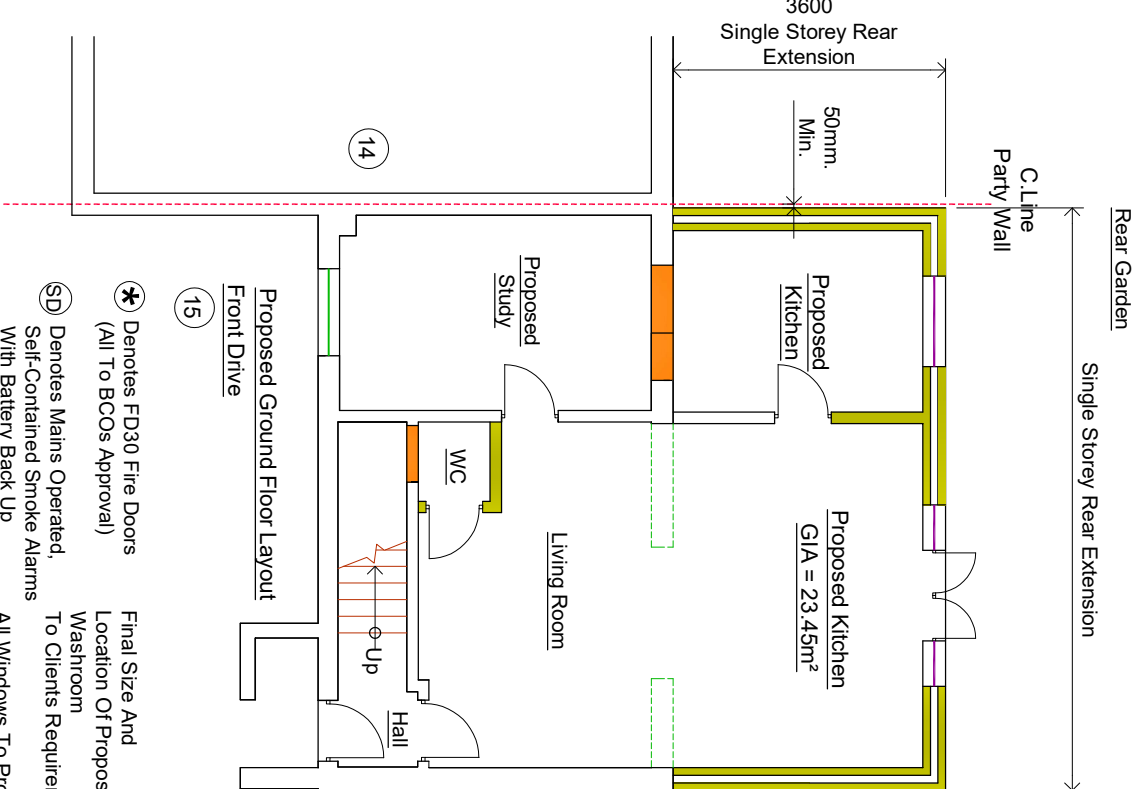


- (Land Scapping To Suit Natural Ground Profile)
- Rain Water Guttering, Foundations & Eaves Not To Encroach Neighbours Property
- All New Facing Brickwork/Render, External Doors & Windows To Match Existing Main Dwelling
- All Planning Drawings Have Been Created Under The Instructions Of The Home Owner

- (*) Denotes FD30 Fire Doors (All To BCOs Approval)
- Final Size And Location Of Proposed Washroom To Clients Requirements
- (SD) Denotes Mains Operated, Self-Contained Smoke Alarms With Battery Back Up All To Be Interlinked
- All Windows To Proposed Washroom To Have Obscure Glass - Fixed Glass & Non Opening able
- (HD) Denotes Heat Detector To Proposed Kitchen

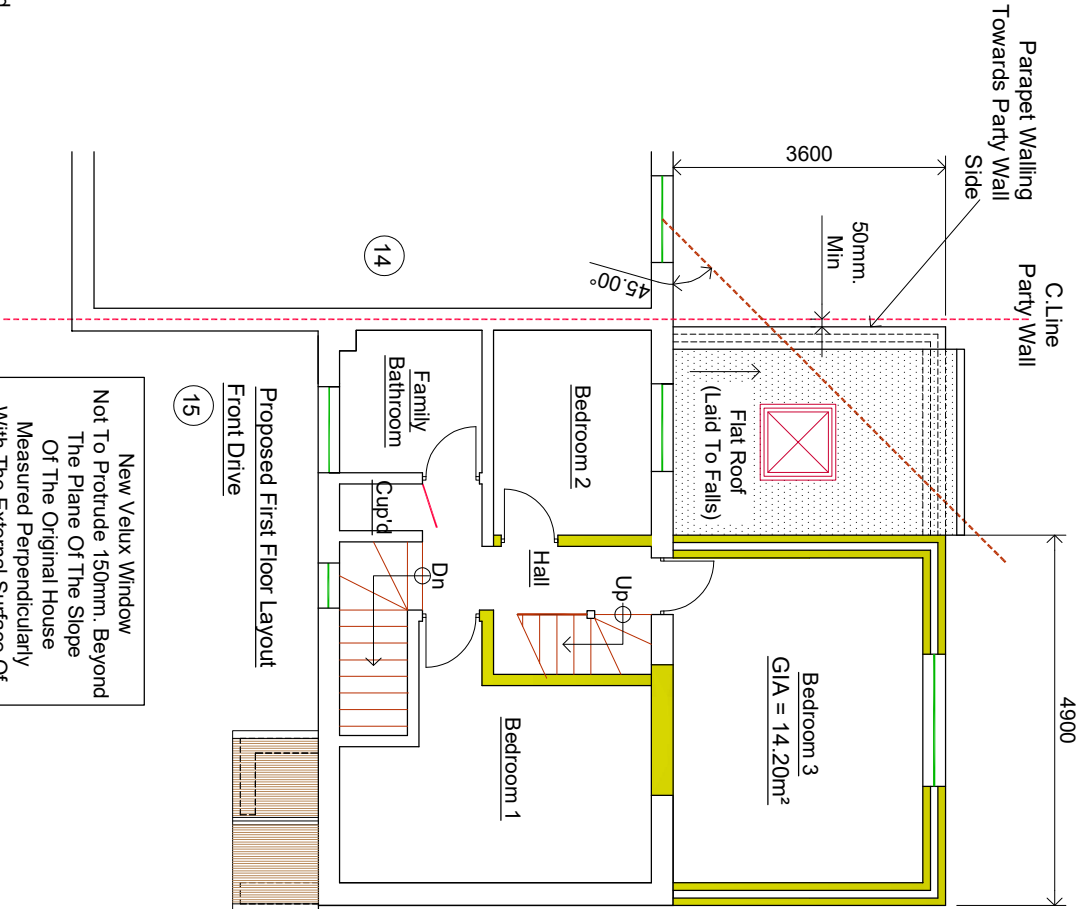

- Final Position And Sizes Of New Sky Light Windows And To BCOs Approval

Similar Planning Application For No. 15 Was Approved On 06.01.2020 Reference 44986/APP/2019/3677 But Not Implemented

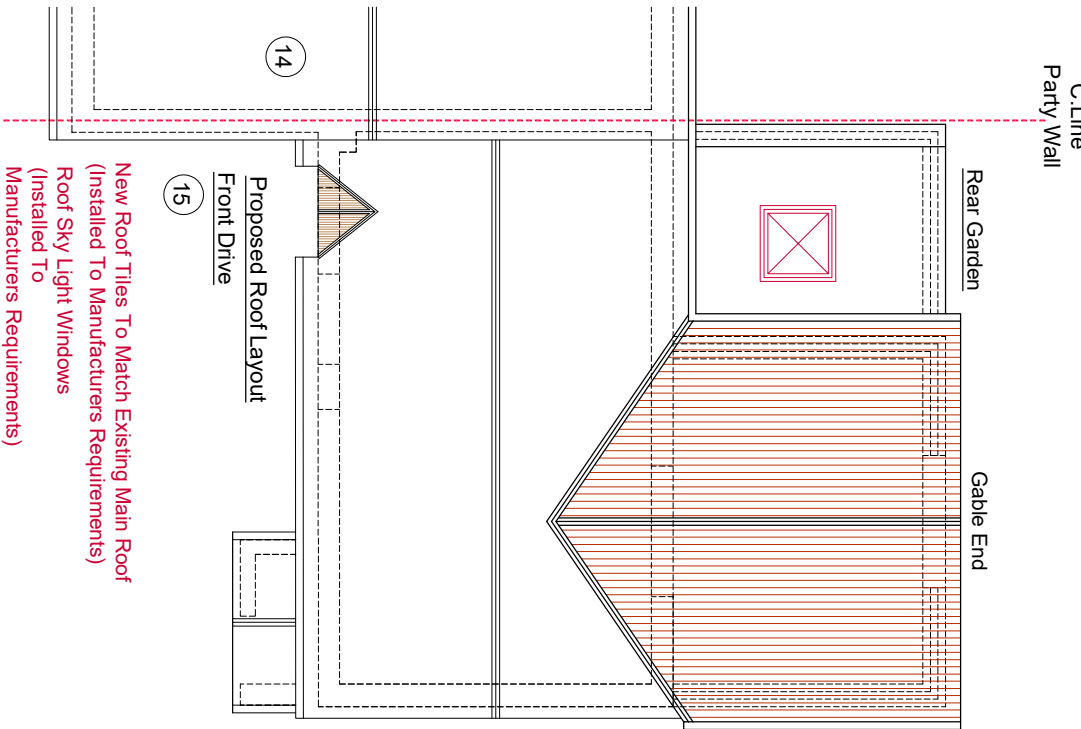

- New Roof Tiles To Match Existing Main Roof (Installed To Manufacturers Requirements)
- Roof Sky Light Windows (Installed To Manufacturers Requirements)
- Final Positioning Of New Internal Partitions To Home Owners Requirements Shown As Indicative Purposes Only

DRAWING STATUS

Planning Issue