


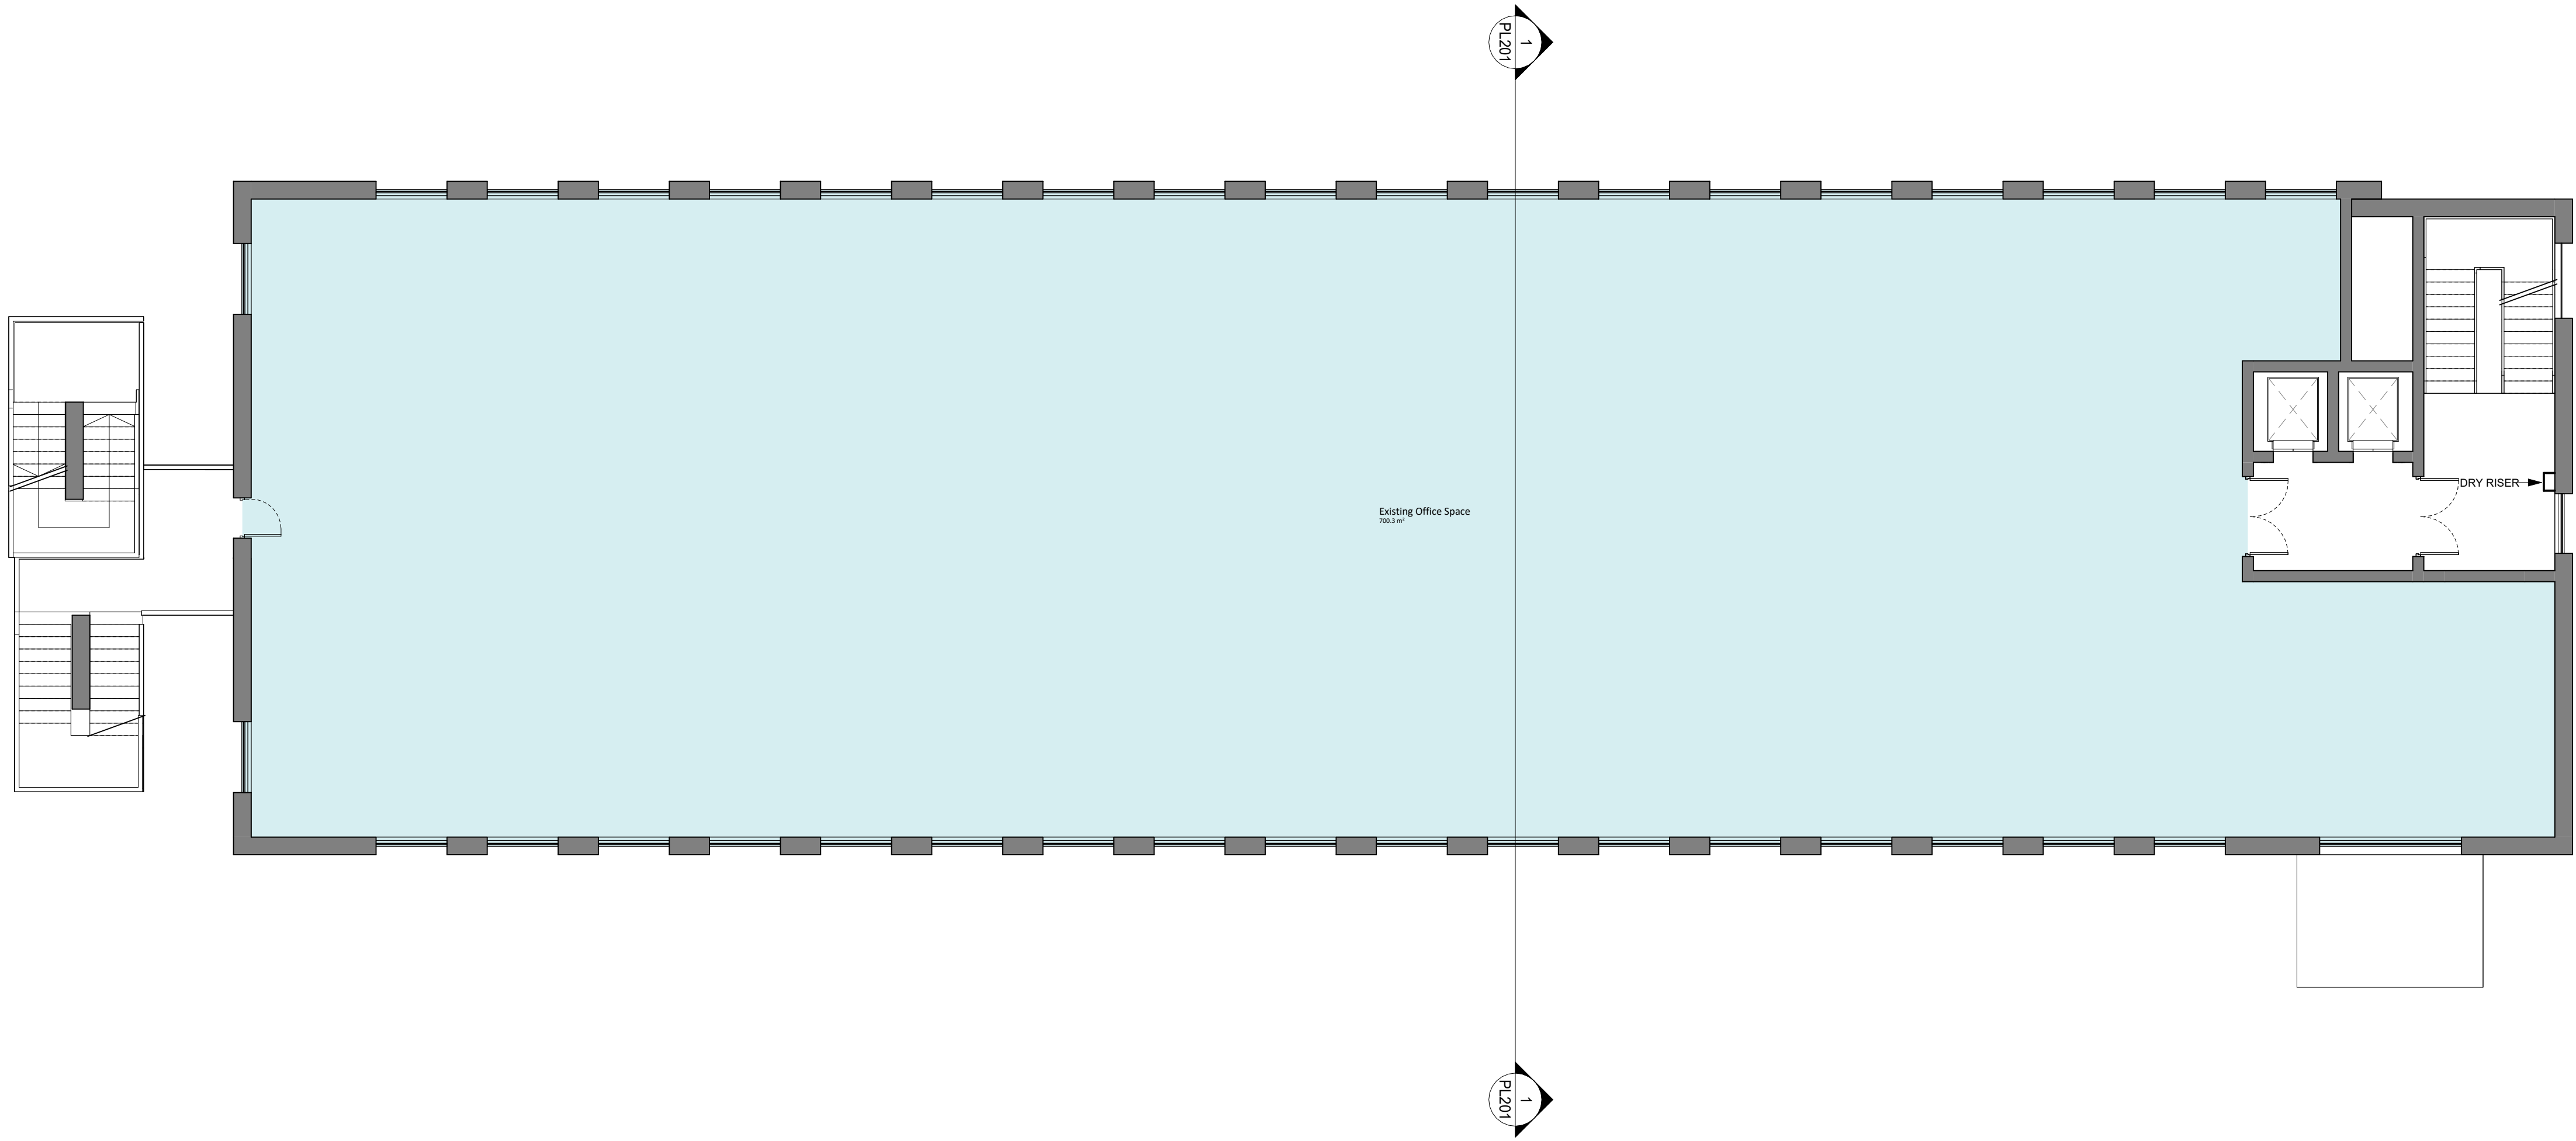

Site boundaries indicated on this drawing have been derived from digital OS mapping. Existing building floor plans have been reproduced using existing building survey drawings provided by the client. Make allowance for party wall matters, construction methods, building tolerances, Local Authority and Statutory Consents.

