



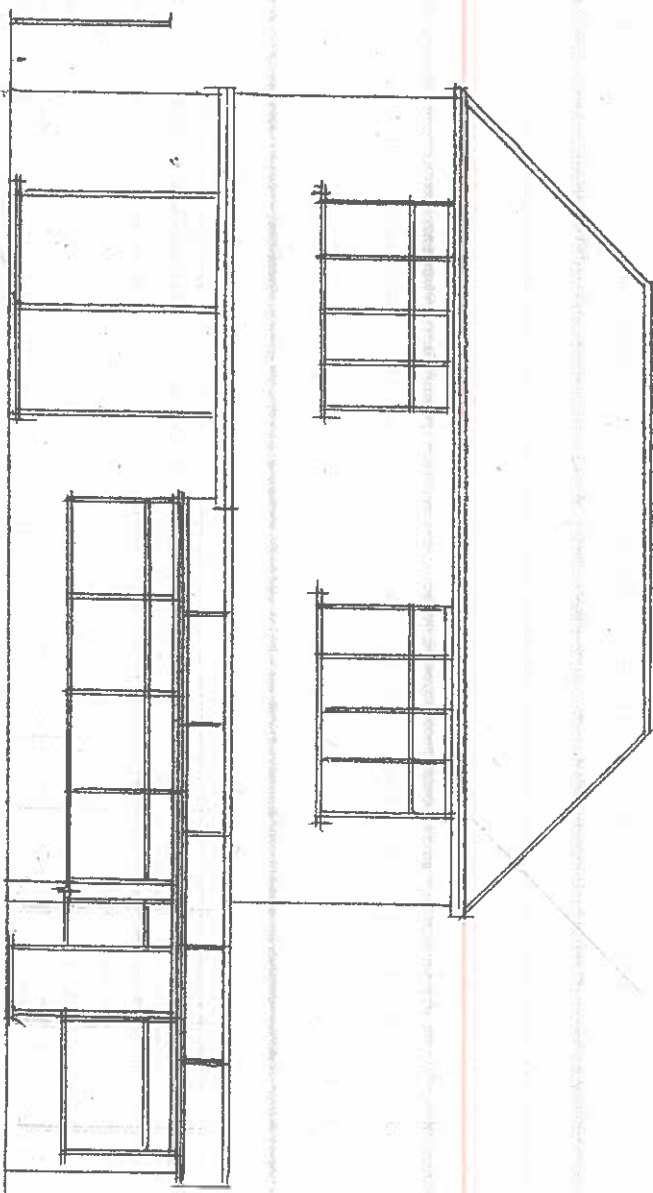

EXISTING REAR ELEVATION

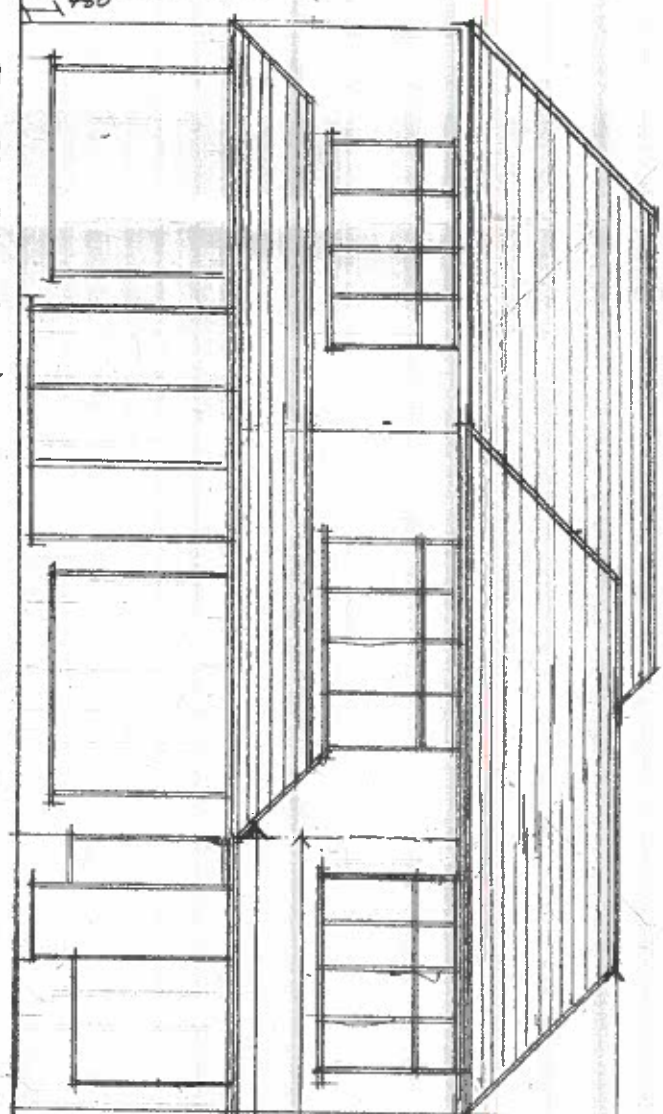

PROPOSED REAR ELEVATION


Proposed two storey side extension with, but up round to first floor rear elevation

existing side wall


Proposed single storey rear extension current application ref: 4502/APP/2024/1624

SPECIFICATION

Roof - pitched clay tiled roof to match RM goods - upvc batten gutters & rain downpipes walls - cavity walls in facings to match Sundry - upvc windows & doors to match

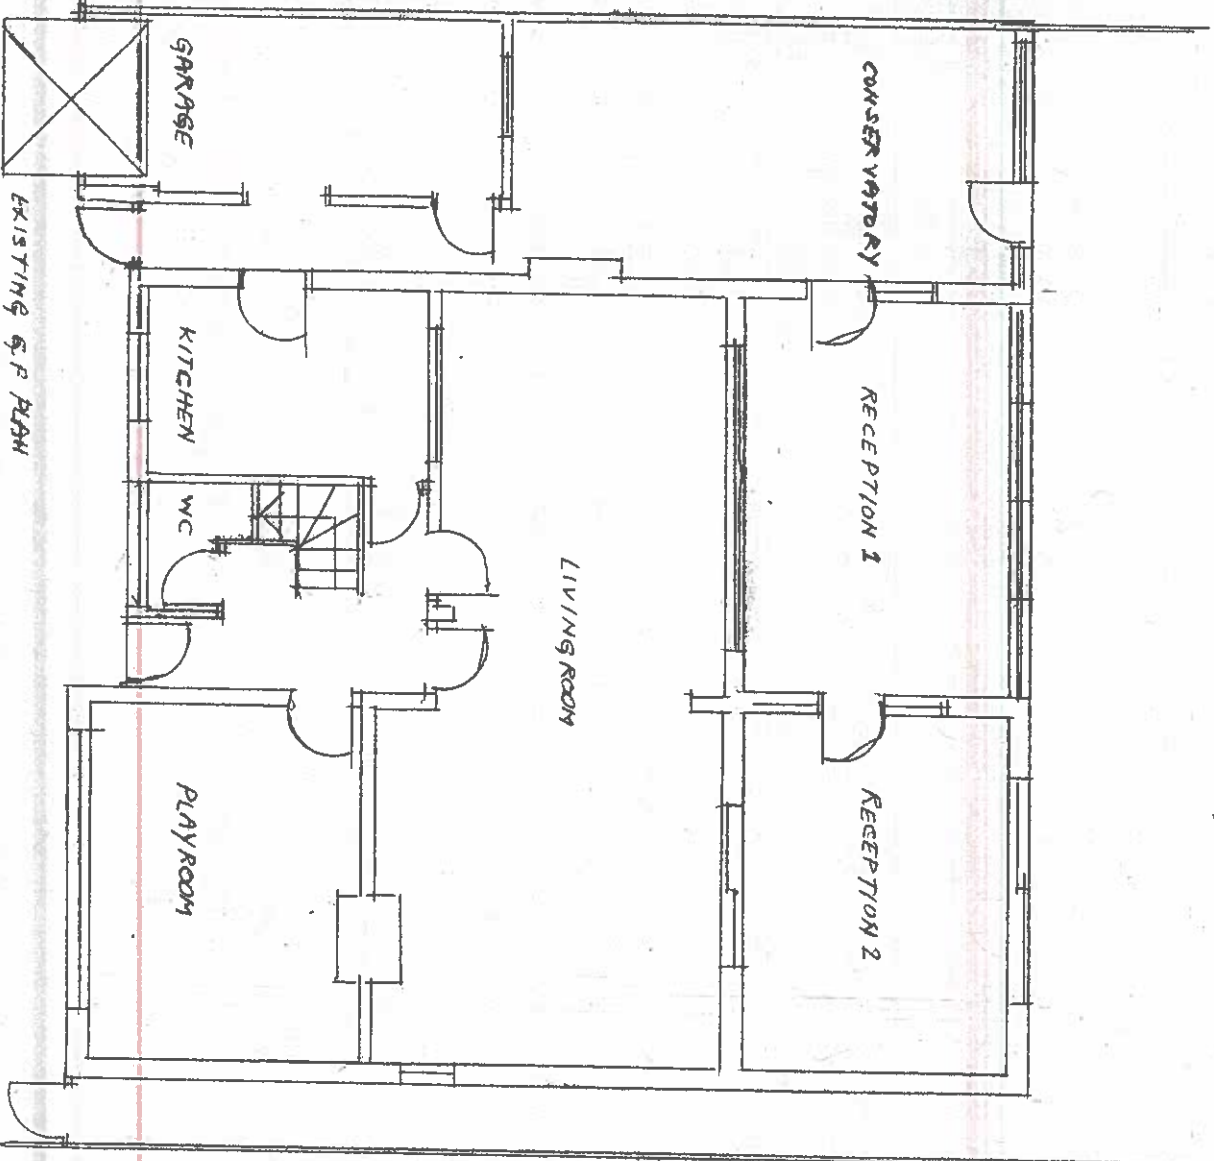

EXISTING F.F. PLAN

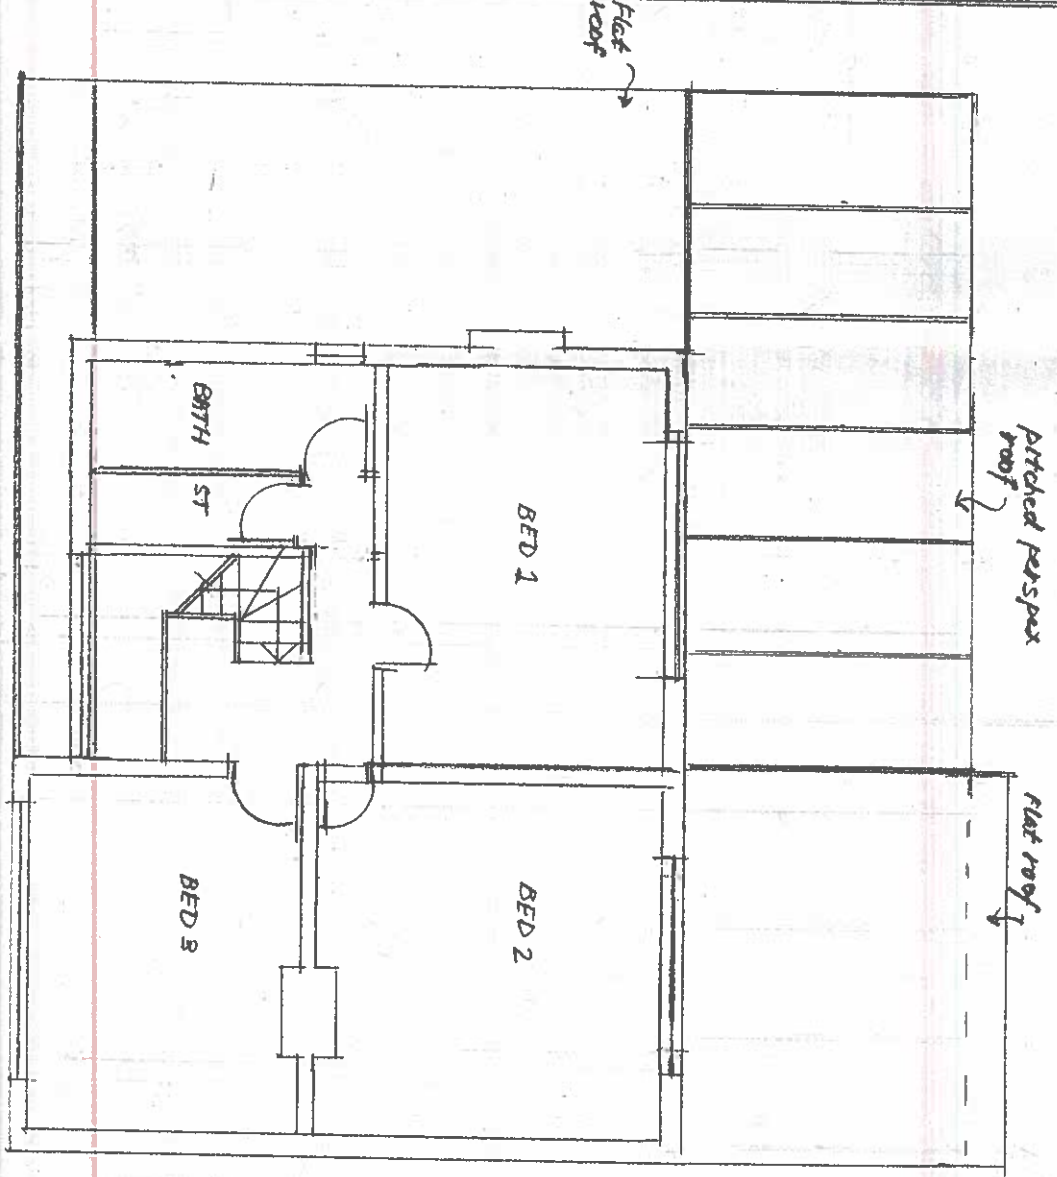

EXISTING F.F. PLAN

job no.	D/107	job title	48 HOURS ROAD
drawing no.	DRG 01	revision	HAYES
scale	1:100	date	25/7
date	25/7	drawn	REV A
checked		checked	
EXISTING FLOOR PLANS		PROPOSED TWO STOREY	
REAR ELEVATIONS		SIDE EXTENSION	