




EXISTING SIDE ELEVATION (EAST)

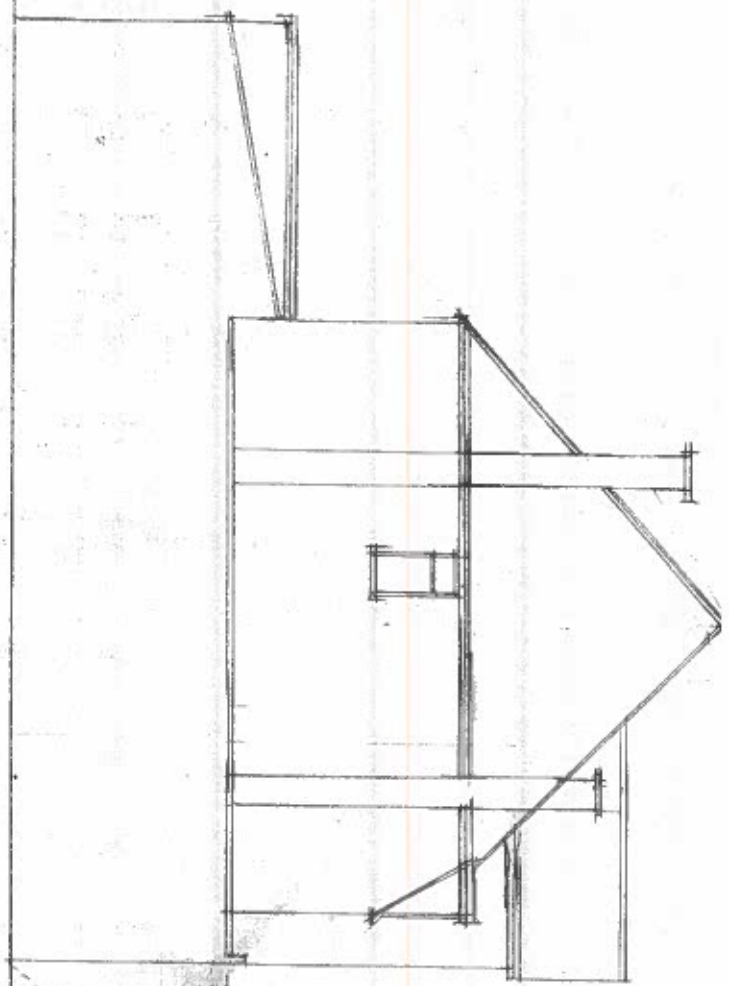

PROPOSED SIDE ELEVATION (EAST) - chimney stacks removed


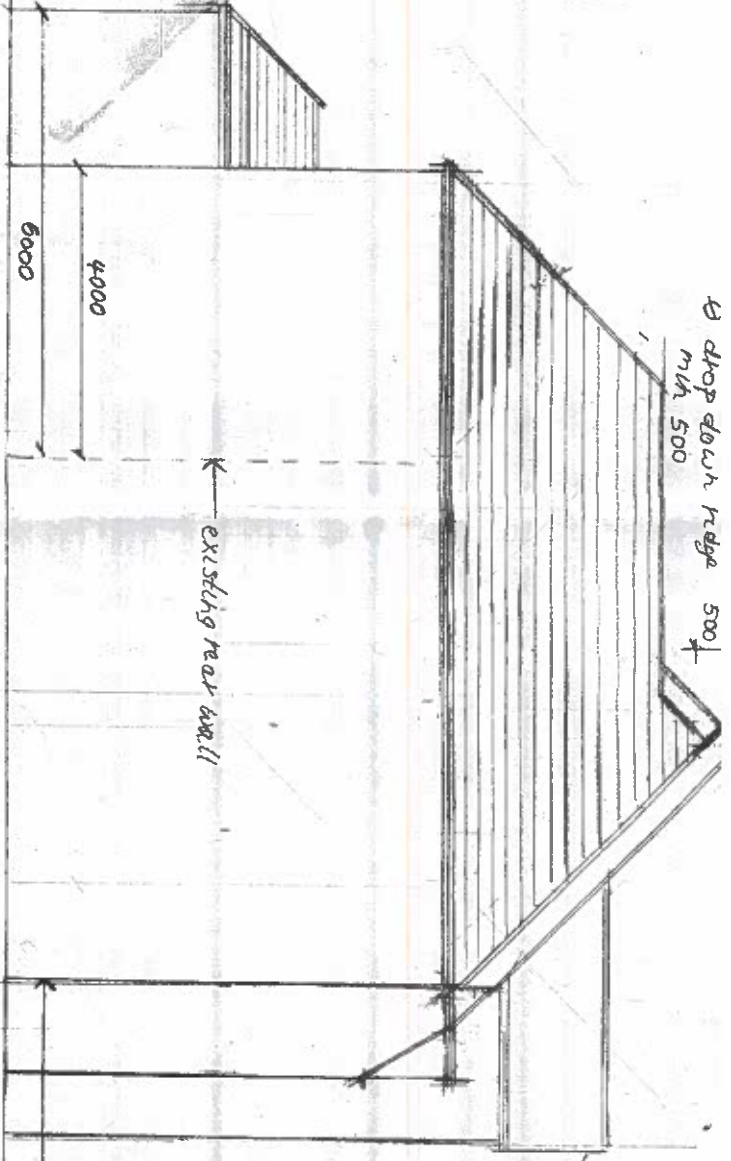


LOCATION PLAN 1:1250

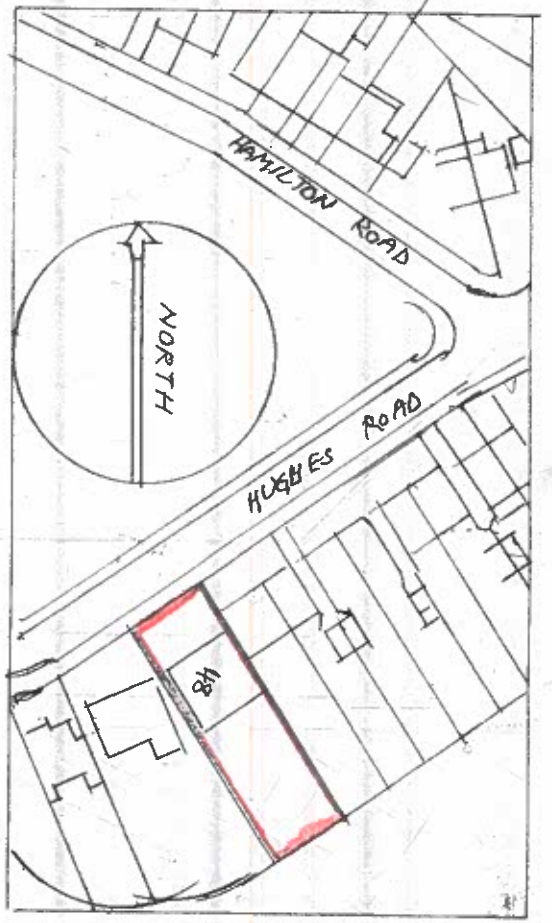



Proposed two storey side extension with first floor wrap round to rear elevation

existing application ref: 4502/RFP/2024/1624

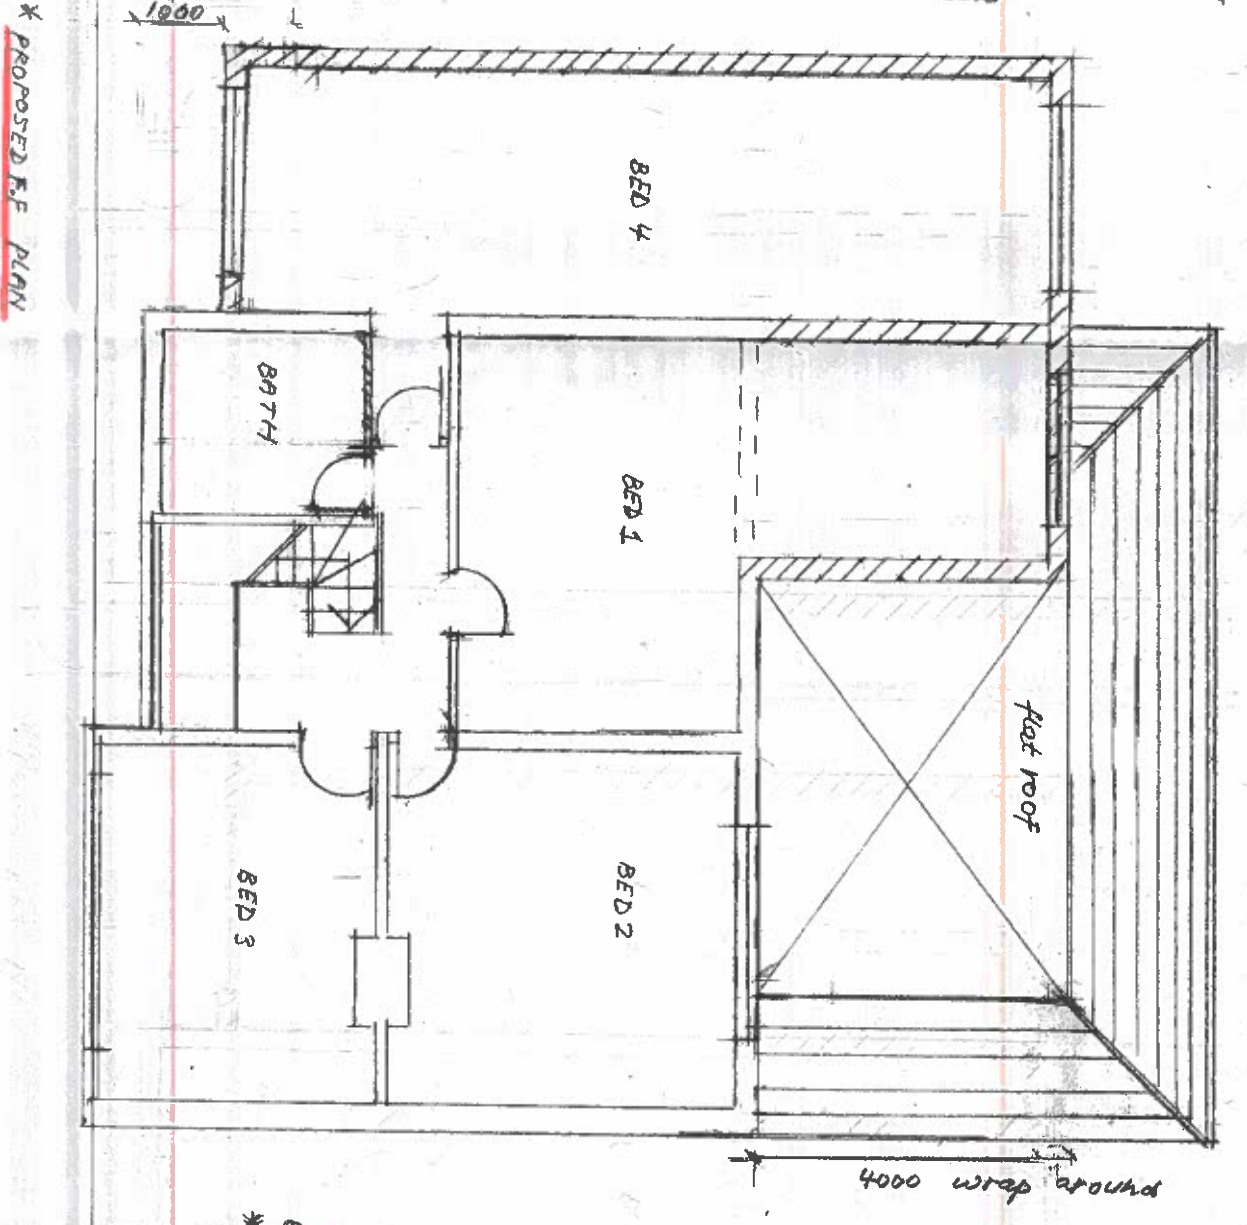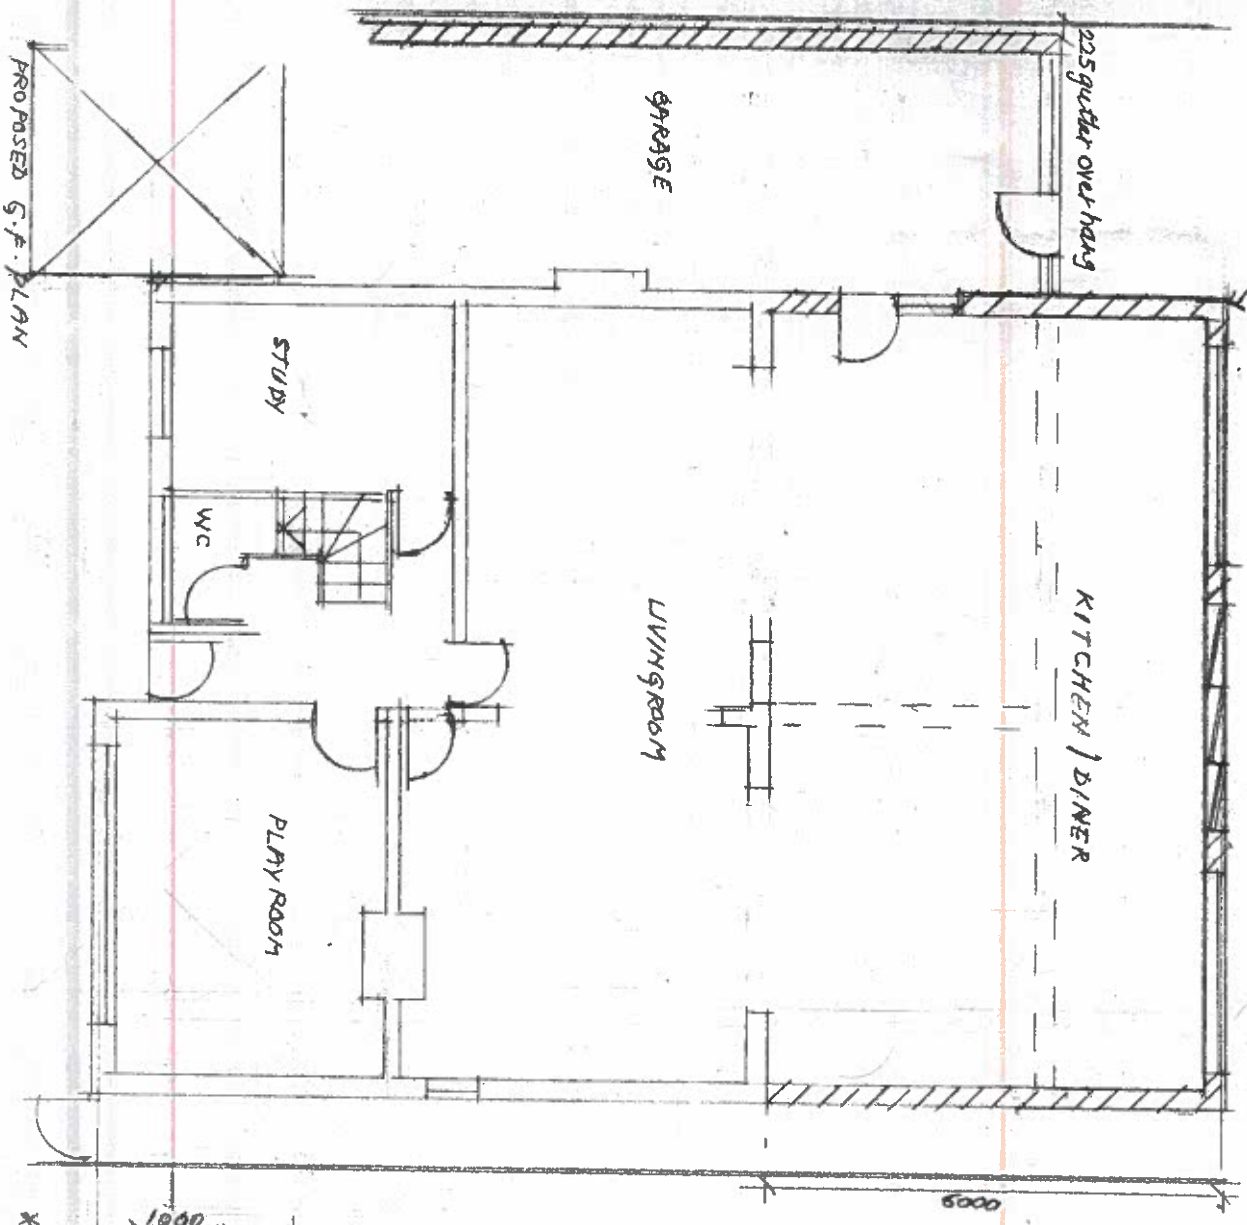


* PROPOSED F.F. PLAN

Rev C - 26 Oct, Roof & FF Plan changed to please request			
Rev B - 23 Sept			
Rev A - 29 Aug			
job no.	01/07	job title	48 HUGHES ROAD
drawing no.	DRG 02	revision	PROPOSED TWO STOREY SIDE EXTENSION
scale	date	drawn	checked
1:100	07/11/17	RSB	
		PROPOSED G.F. & F.F. PLANS & SIDE ELEVATION (EAST)	

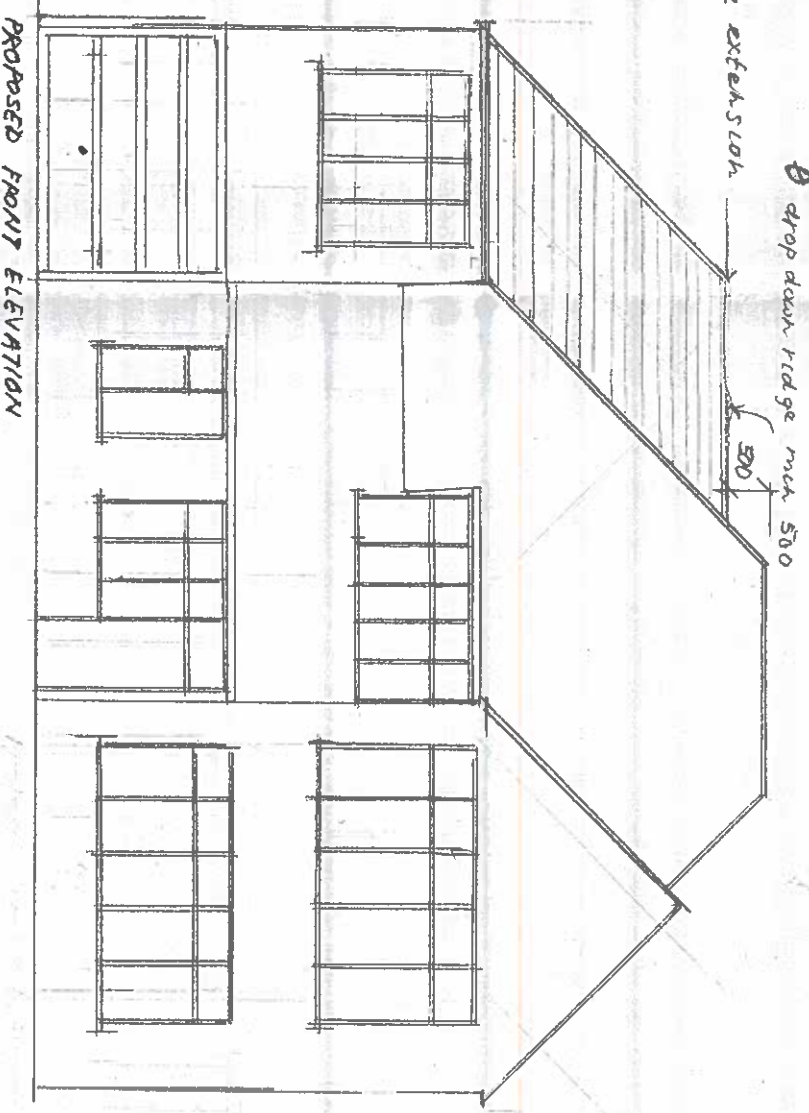
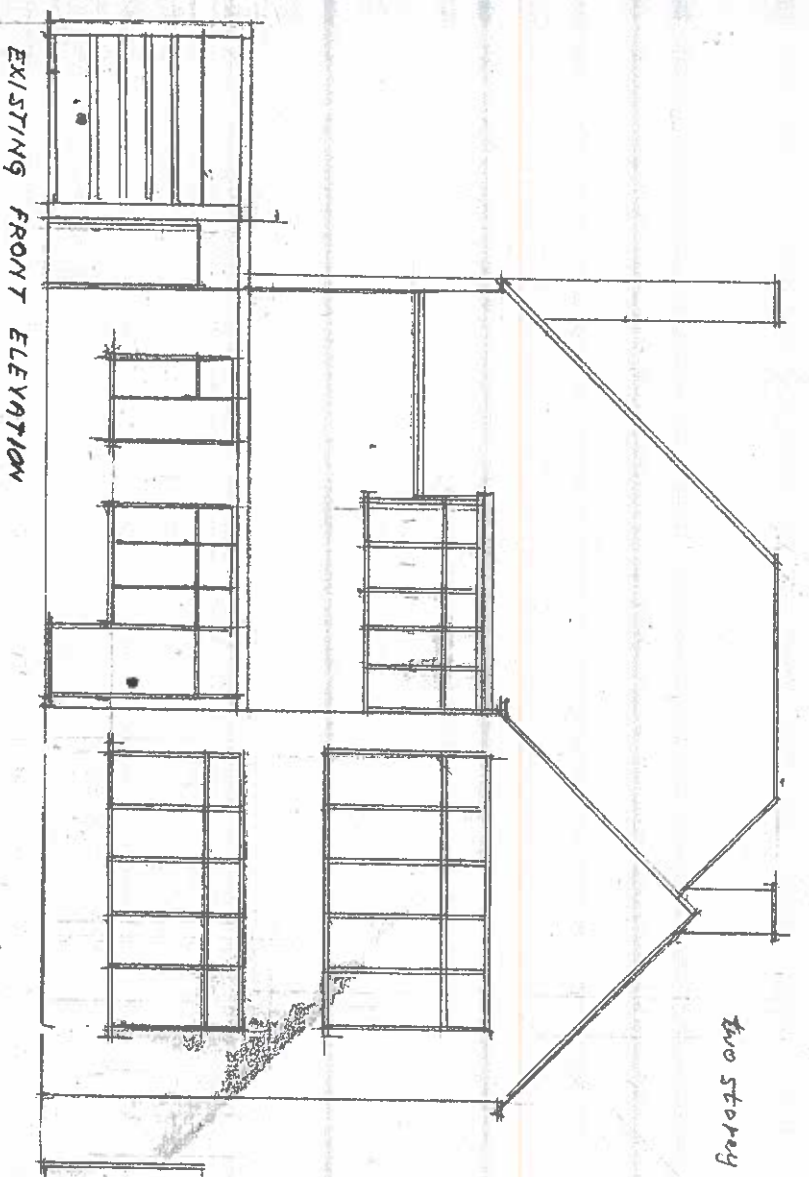


drop down ridge with 500
two storey side extension

proposed side extension

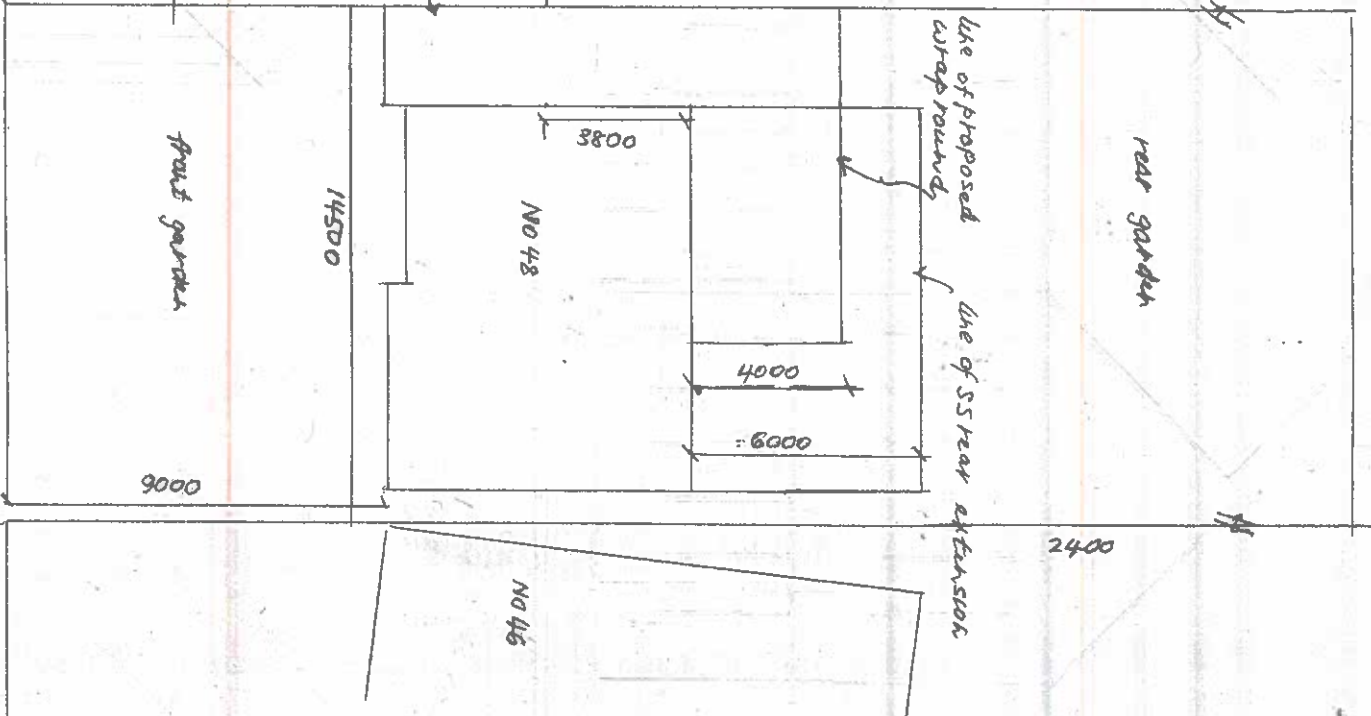

* BLOCK PLAN 1:200

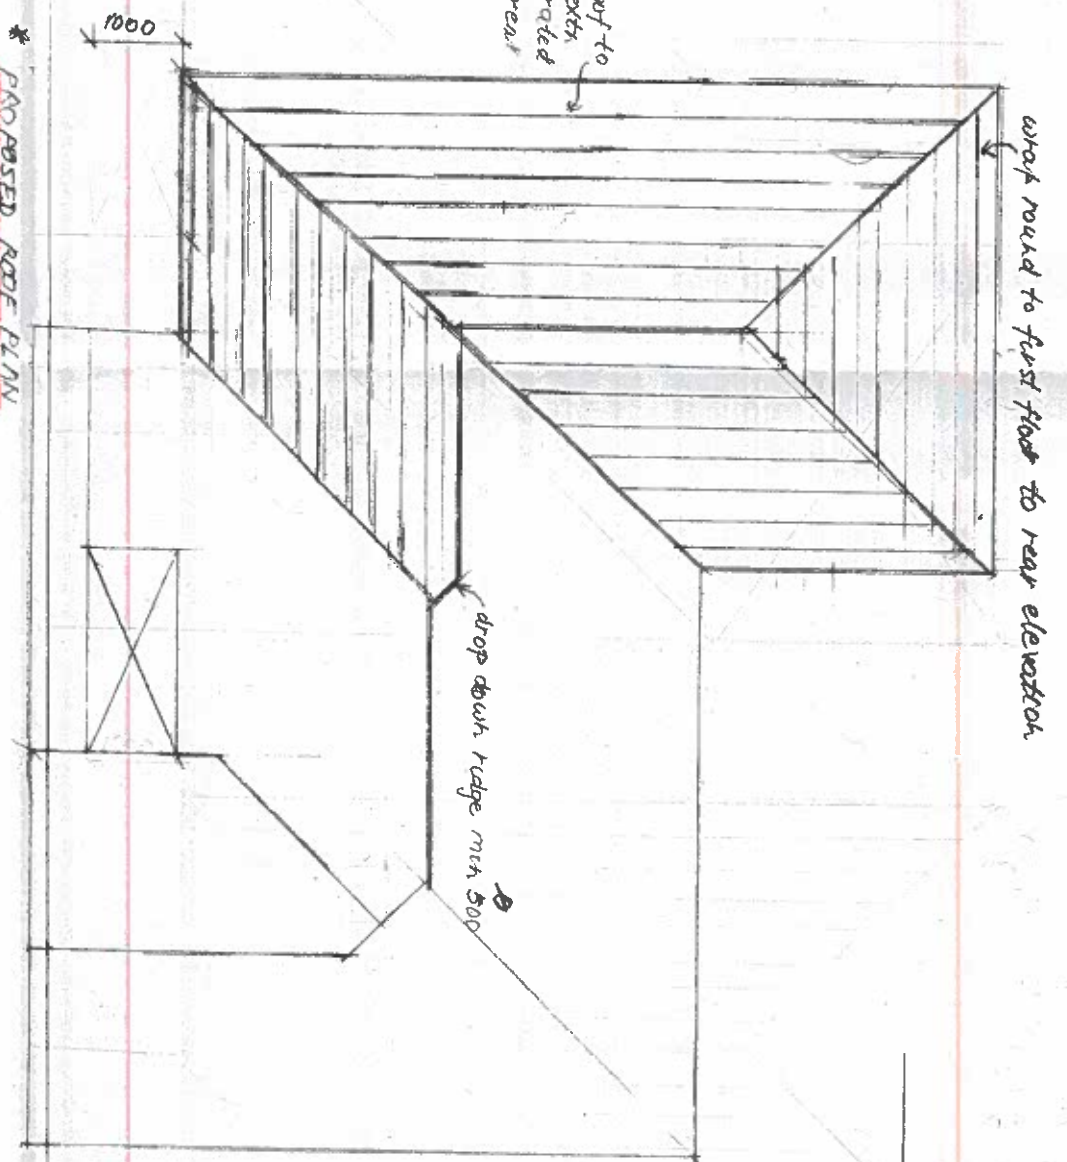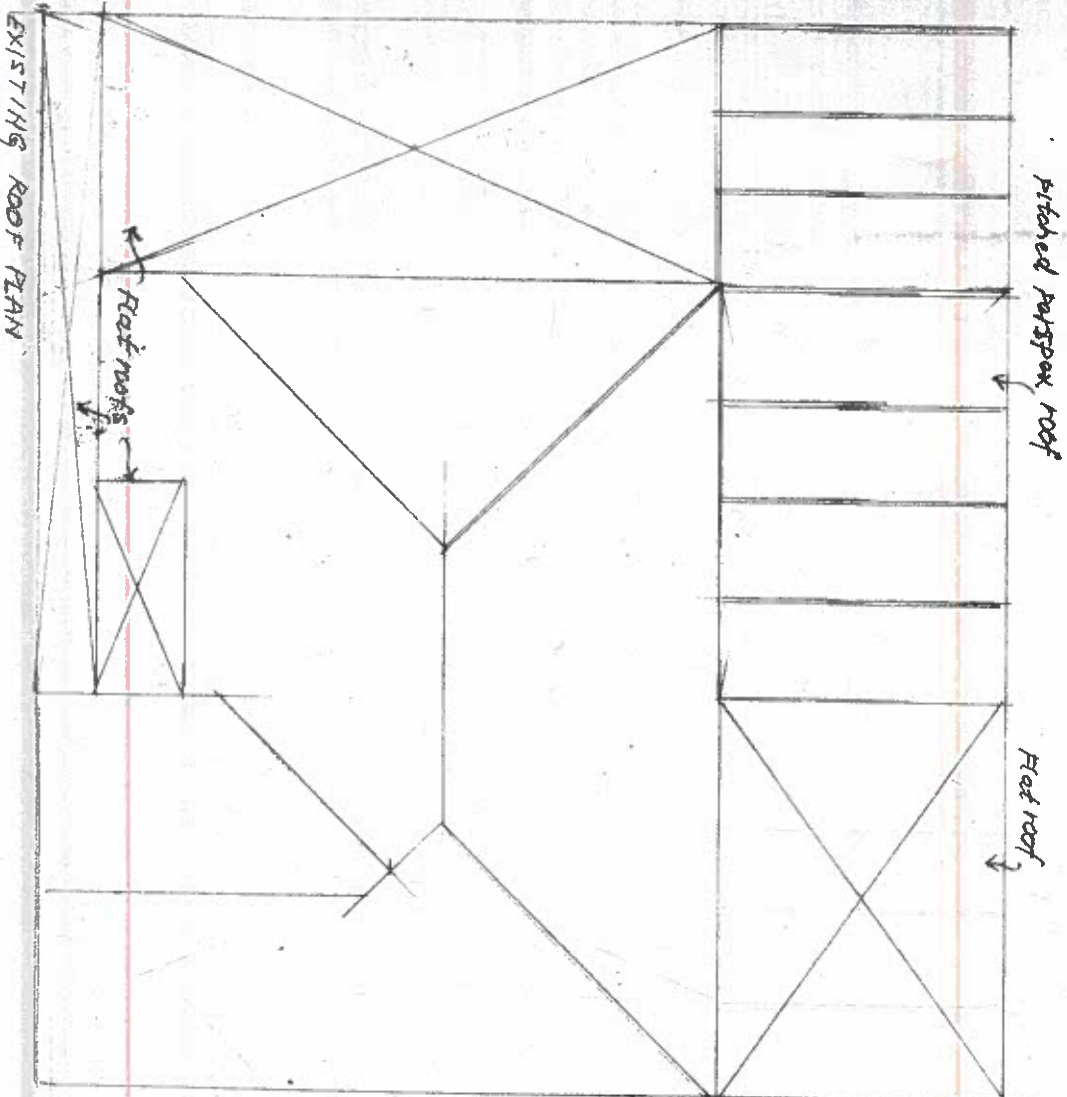

pitched parapet roof

flat roof

new roof to side extn integrated with rear extn

wrap round to first floor to rear elevation

drop down ridge with 500

REV C - 26 OCT, Roof revised to Planner request
 REV B - 23 SEPT
 REV A - 29 AUGUST

job no.	01/07	48 HUGHES ROAD
drawing no.	DRG 3	PROPOSED TWO STOREY SIDE EXTENSION
date	3/7	ASB
drawn	ASB	
checked		
scale	1:100	
notes	EXISTING & PROPOSED ROOF PLAN	