



Existing Elevation

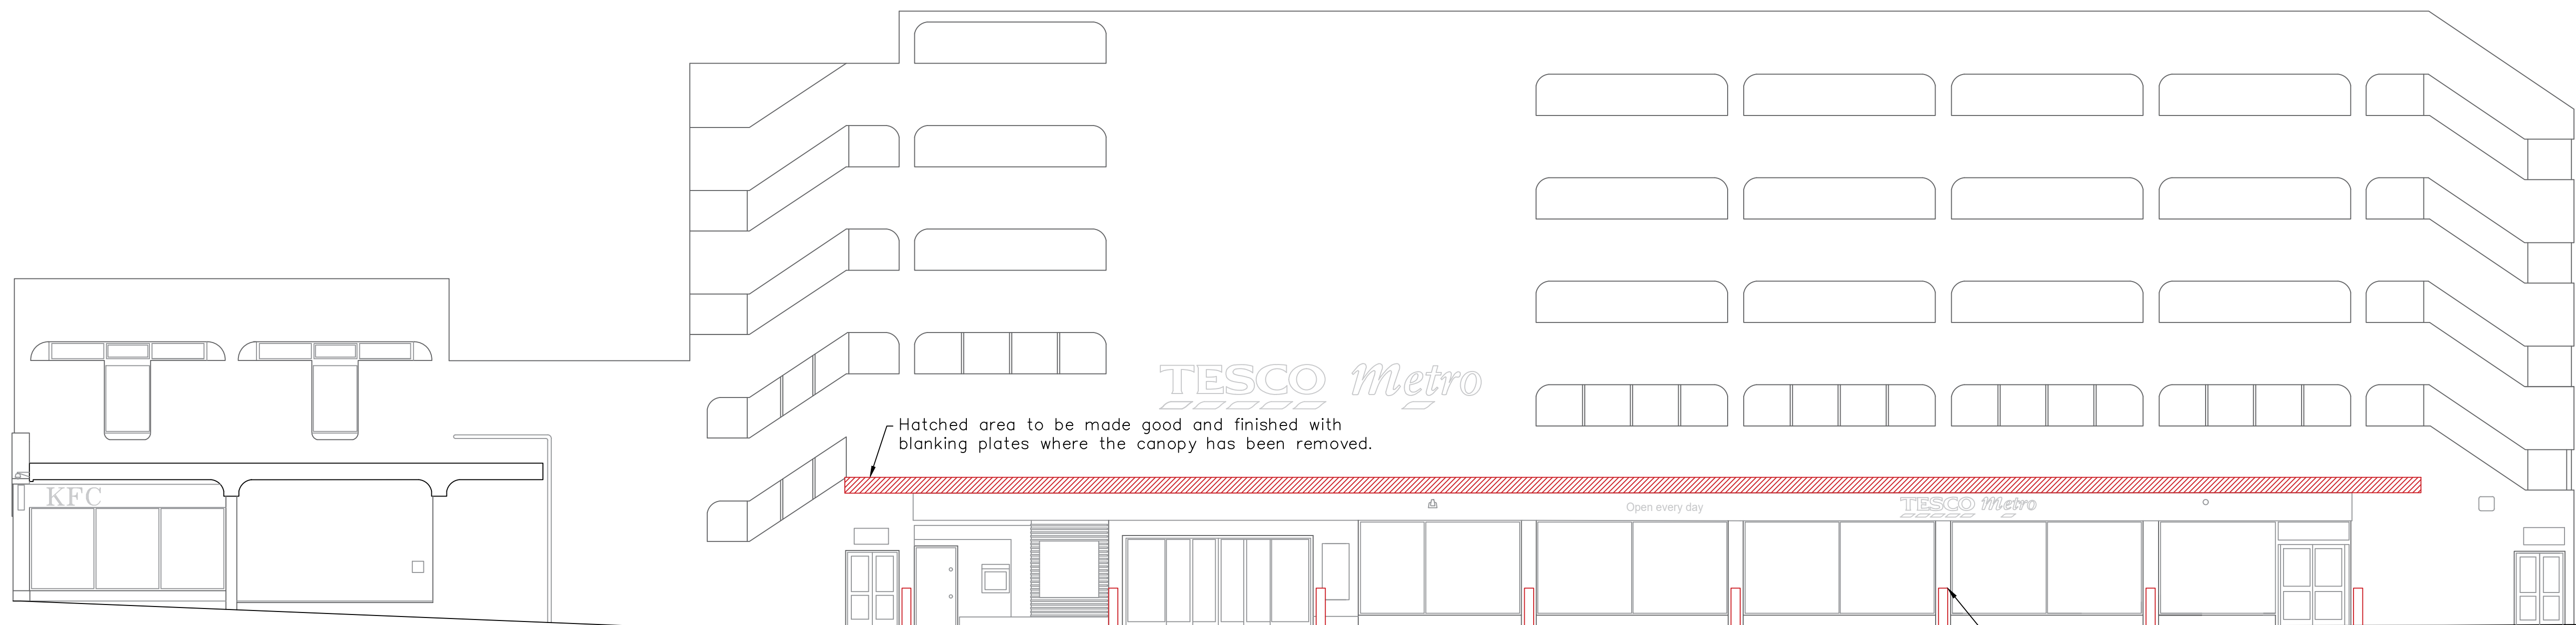

Proposed Elevation

All canopy columns are to be cut down and capped approx. 1m from external ground level.

Hatched area to be made good and finished with blanking plates where the canopy has been removed.

 75-77 Colmore Row, Birmingham, B3 2AP 0120 262 3450 www.naismiths.com	
Project Address: THE PAVILIONS UXBRIDGE	
Title: EXISTING AND PROPOSED ELEVATIONS	
Scale: 1 : 100 @ A1	
Drawn By: DC	Date: JULY/2022
Drawing Number: NS9526-01	Revision: