



Proprietary three sided protected cycle structure to comprise of hot dip galvanised tubular steel frame powdercoated colour grey with clear acrylic transparent panels.

Cycle stands to be 48.3mm dia. base fixed "Sheffield" type 750 x 900mm finished in grade 316L stainless steel



Foundations to engineers design.

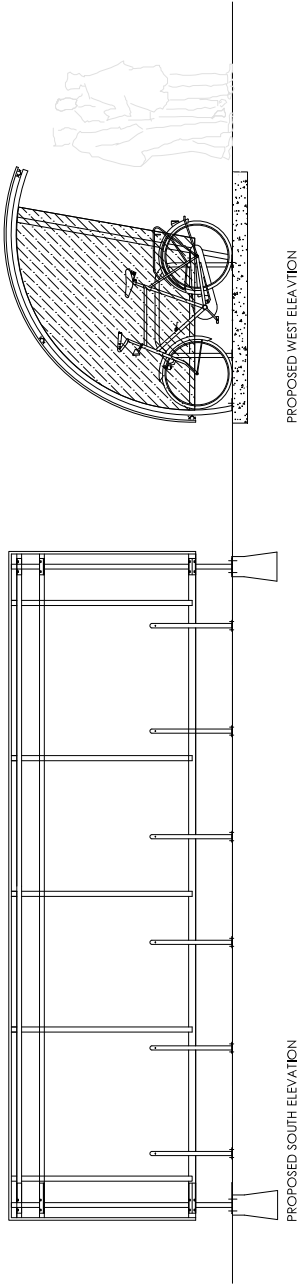

PROPOSED WEST ELEVATION

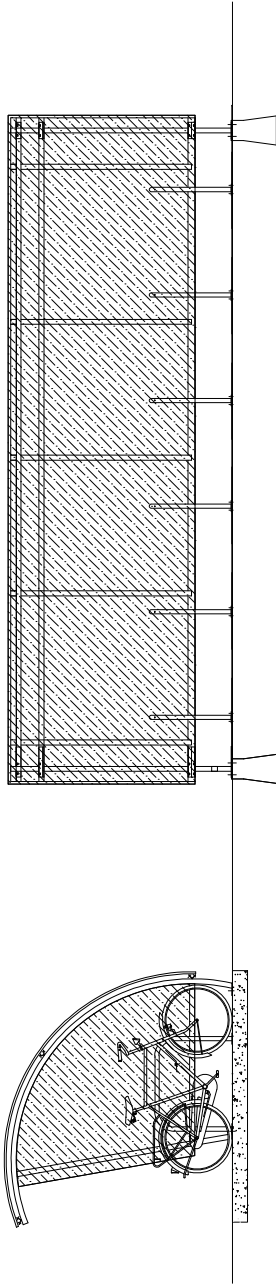

PROPOSED EAST ELEVATION

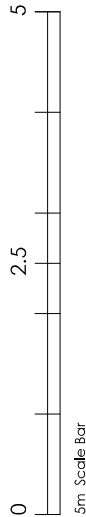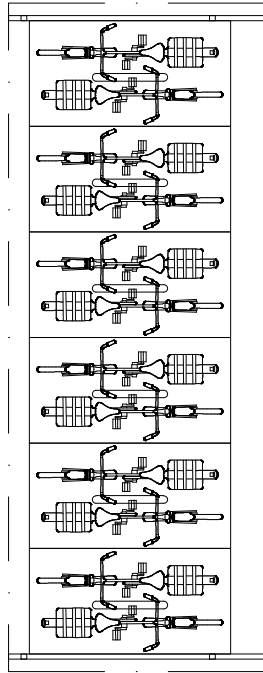

Rev	Description	By	Check
1	FOR PLANNING		

BERRITE LIMITED.			
Project	BERRITE INDUSTRIAL ESTATE ROAD, BERRITE WORKS, IRON BRIDGE ROAD SOUTH, WEST DRAYTON UB7 8HY		
Drawing	CYCLE PARKING ENCLOSURE 12 SPACES		
Scale: 1st A3	Drawn	Checked	Approved
1:50	SH	IDW	
Project No.	1956	Doc No.	Revision
Revision			
Date	MARCH 2023		

afaa
architects
+ planners

Abacus House
Canton Place
Cardiff
South Wales
CF23 8HA

www.afa-architect.co.uk