


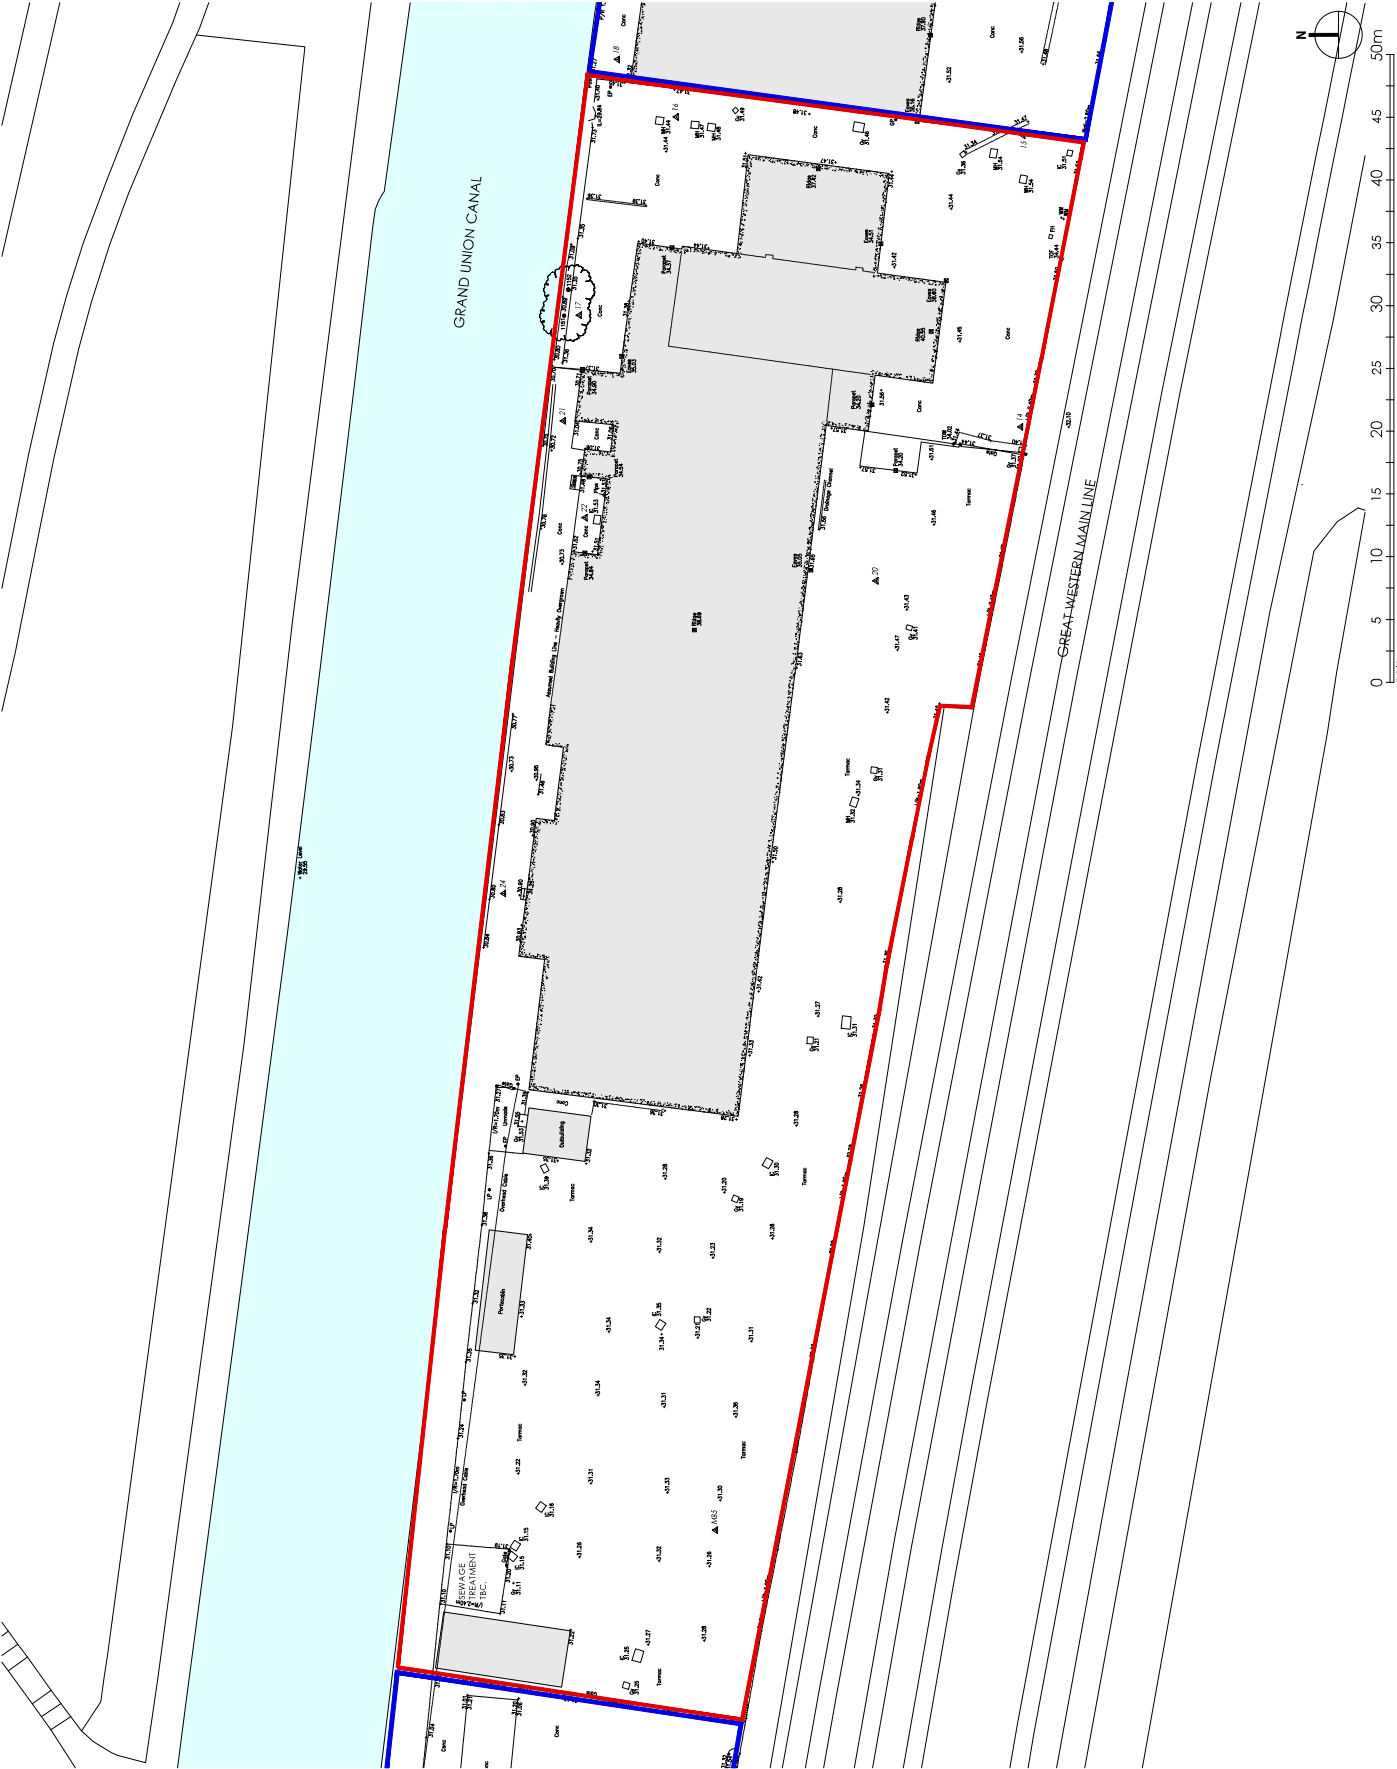

Original Size A1

GENERAL NOTES

THESE DRAWINGS ARE PRELIMINARY AND ARE SUBJECT TO CHANGE WITHOUT NOTICE. ANY CHANGES WILL BE NOTIFIED BY A REVISION SHEET.










