

GENERAL NOTES

THESE DRAWINGS ARE PRELIMINARY AND ARE SUBJECT TO DETAILED DESIGN, SPECIALIST REVIEW AND STATUTORY COMPLIANCE.

ALL MATERIAL SPECIFICATIONS ARE SUBJECT TO CLIENT SIGN OFF.
ALL STEEL WORK AND STEEL SIZES ARE SHOWN INDICATIVELY ONLY
AND SUBJECT TO ENGINEERS DESIGN.

This drawing is copyright and owned by AFA Architects & Planners Limited, and is for use on this site only unless contractually stated otherwise.

All other design team elements, where indicated, have been imported from the consultant's drawings and reference should be made to the individual consultant's drawings for exact setting out, size and type of component.

Discrepancies and/or ambiguities within this drawing, between it and information given elsewhere, must be reported immediately to the architect for clarification before proceeding.

All works carried out in accordance with the latest British Standards and Codes of Practice unless specifically directed otherwise in the specification.

Responsibility for the reproduction of this drawing in paper form, or if issued in electronic format, lies with the recipient to check that all information has been replicated in full and is correct when compared to the original paper or electronic image. Graphical representations of equipment on this drawing have been coordinated, but are approximations only. Please refer to the Specifications and /or Details for actual sizes and/or specific contractor construction information.

Refer to the relevant Construction(Design and Management) documentation where applicable.

It is assumed that all works on this drawings will be carried out by a competent contractor, working where appropriate to an approved method statement.

Client

BERRITE LIMITED

Project

**BERRITE INDUSTRIAL ESTATE ROAD,
BERRITE WORKS, IRON BRIDGE ROAD**

Drawing

Scale @ A1 Drawn Checked Approved

1:200 SH IDW -

Project No. Drg No. Revision


1956 PL-06

OCT. 2022

afa
architects

PARKING

19 CAR PARKING SPACES OF WHICH -
3 ACCESSIBLE SPACES BLUE AND BROWN BAG HOLDERS
1 ELECTRICAL CAR CHARGING BAY
1 PASSIVE BAY FOR UPGRADE TO CHARGING BAY AT A LATER DATE
14 CAR PARKING BAYS
6 CYCLE SPACES SHEFFIELD STANDS
1 MOTORCYCLE PARKING BAY

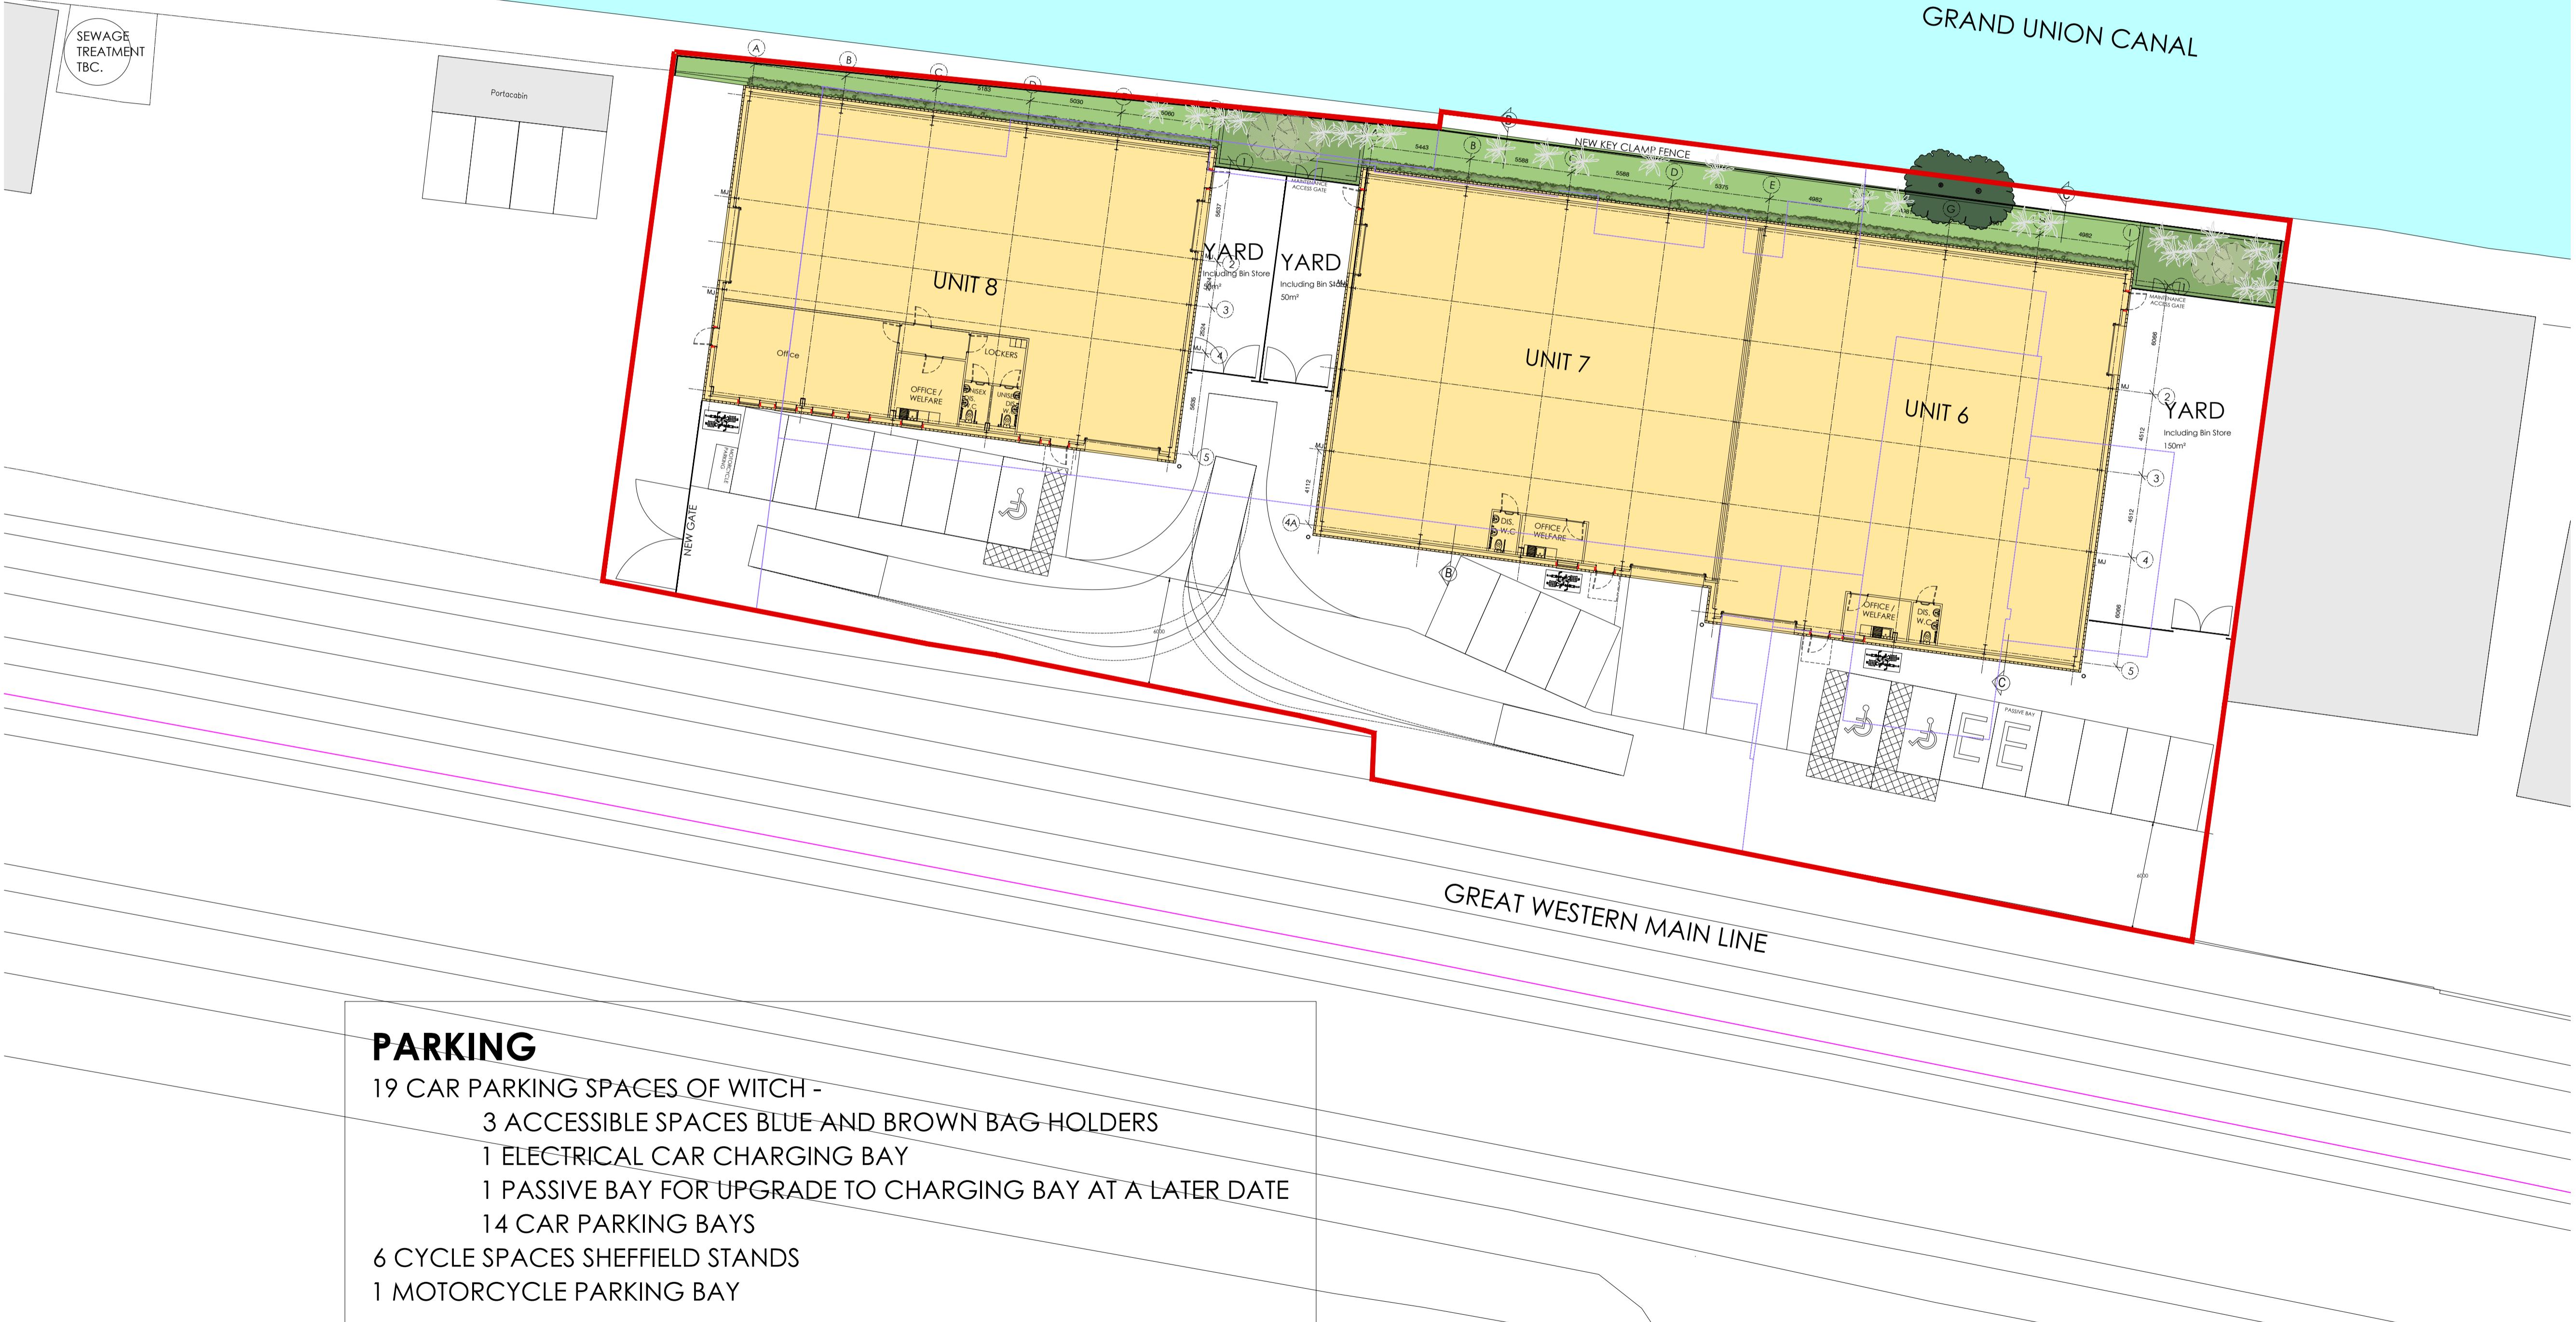

0 5 10 15 20 25 30 35 40 45 50m

From Sample Data