




PROPOSED EAST ELEVATION

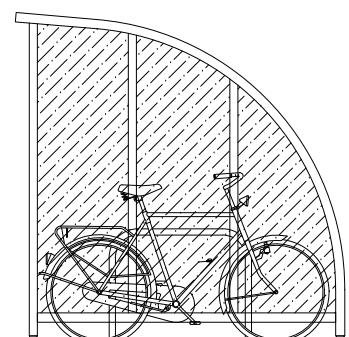


PROPOSED SOUTH ELEVATION

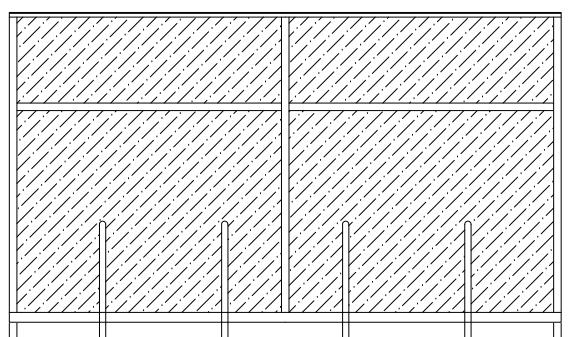

PROPOSED WEST ELEVATION

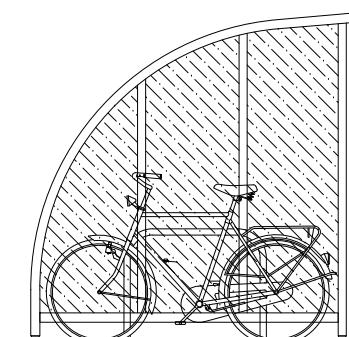


PROPOSED NORTH ELEVATION

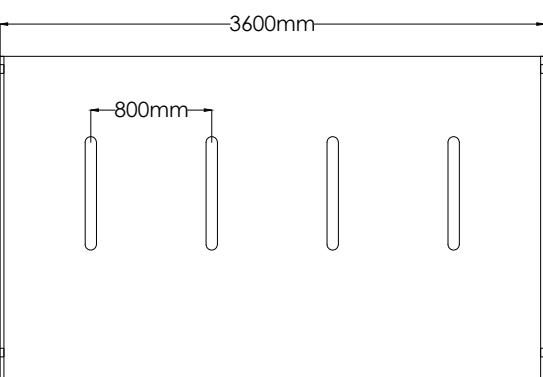


PROPOSED PLAN


SECURE YARD CYCLE PARKING - TWO OF TO REAR OF YARDS

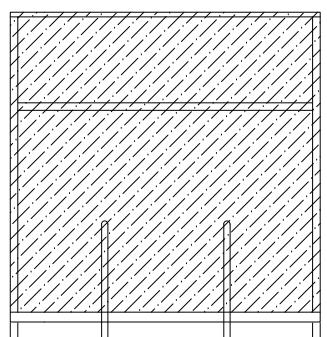


PROPOSED NORTH ELEVATION

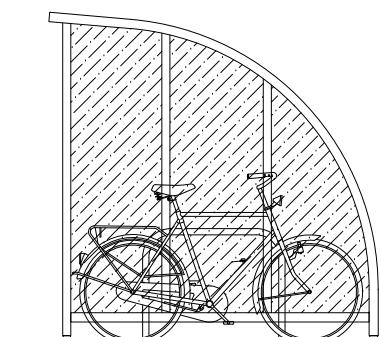


PROPOSED EAST ELEVATION

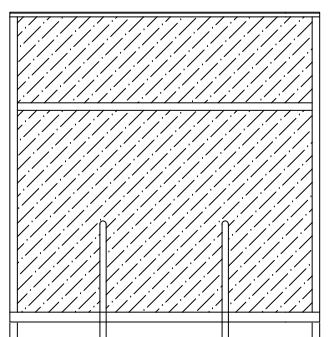

PROPOSED SOUTH ELEVATION

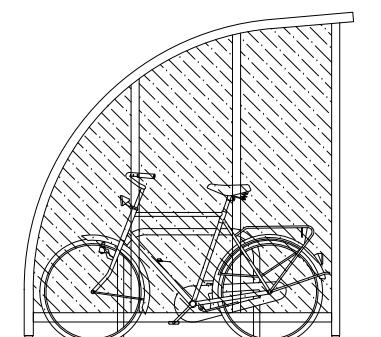

PROPOSED WEST ELEVATION

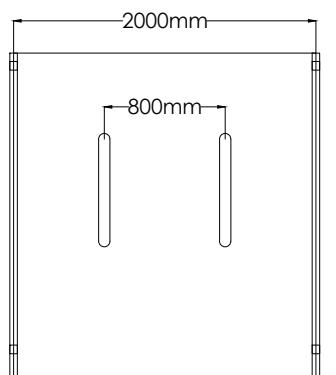

PROPOSED PLAN



5m Scale Bar

Wardale Cycle Shelter or similar to be confirmed.

Proprietary three sided protected cycle structure to comprise of Hot dipped galvanised to BS EN ISO 1461 steel frame powdercoated colour black with clear acrylic transparent panels.

Cycle stands to be 48.3mm dia. base fixed "Sheffield" type 750 x 900mm finished in Galvanised to BS EN ISO 1461

Foundations to engineers design.

Revision	Date	Description	By	Check
Purpose of Issue				
Status				
DISCHARGE OF CONDITION				
Client				
BERRITE LIMITED.				

Project
BERRITE INDUSTRIAL ESTATE ROAD,
BERRITE WORKS, IRON BRIDGE ROAD
SOUTH, WEST DRAYTON UB7 8HY
Drawing
DISCHARGE OF CONDITION 12.2.b
CYCLE PARKING ENCLOSURE

Scale @ A3
1:50
Drawn
SH
Checked
IDW
Approved
Project No.
1956
Drg No.
PLC-04
Revision
Date
MARCH 2025

afa
architects
+ planners
Abacus House
Caxton Place
Cardiff
South Wales
CF23 8HA