


ALL DIMENSIONS MUST BE CHECKED ON SITE AND NOT SCALED FROM THE DRAWING. DRAWINGS TO BE READ IN CONJUNCTION WITH ALL RELEVANT ARCHITECTURAL AND STRUCTURAL DRAWINGS, SPECIFICATIONS AND CONTRACT DOCUMENTS. ERRORS AND OMISSIONS TO BE REPORTED TO THE ARCHITECT. THIS DRAWING IS COPYRIGHT.

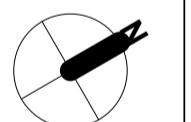

An architectural scale bar showing distances from 0m to 4m. The scale is marked at 0m, 1m, 2m, 3m, and 4m. The segments between the marks are divided into smaller, unlabeled increments. The first segment from 0m to the first tick mark is divided into 5 smaller segments. The second segment from the first tick mark to the second tick mark is divided into 4 smaller segments. The third segment from the second tick mark to the third tick mark is divided into 5 smaller segments. The fourth segment from the third tick mark to the 4m mark is divided into 4 smaller segments. The total length of the scale bar is 4 meters.

Digitized by srujanika@gmail.com

25 Church Avenue, Ruislip

CLIENT

MR & MRS EISS

AG		02/09/23
SCALE (@ A1) 1 : 50	PROJECT NUMBER 5963	

Ground Floor Proposed