

SIGN XX - FASCIA SIGN - 490 LOGO (Qty 01)

Formed aluminium fascia sign with 30mm returns finished Matt blue (RAL 5022). Individual 35mm buildup embedded LED acrylic letters.

Face illumination in corresponding colour. Dimmer switch fitted to enable the letters to be dimmed by 25% as agreed level.

'Logo' face as perspex 440 Red acrylic with returns finished to match PMS 032c. 'nationwide' to be opal acrylic faces with returns finished white.

Panel secured with fixing rails to suit.



Size: As Shown

Scale: 1:50

490 logo

Projection size	600mm
Fascia face height	1000 - 1300mm
Fascia width >6000mm	01no logo
Minimum Fascia width	5385mm

Adopt 385mm logo if **fascia width** does not meet the minimum requirements.

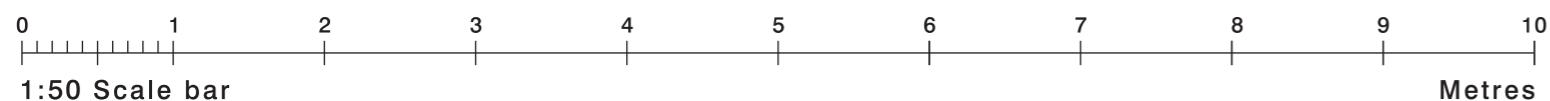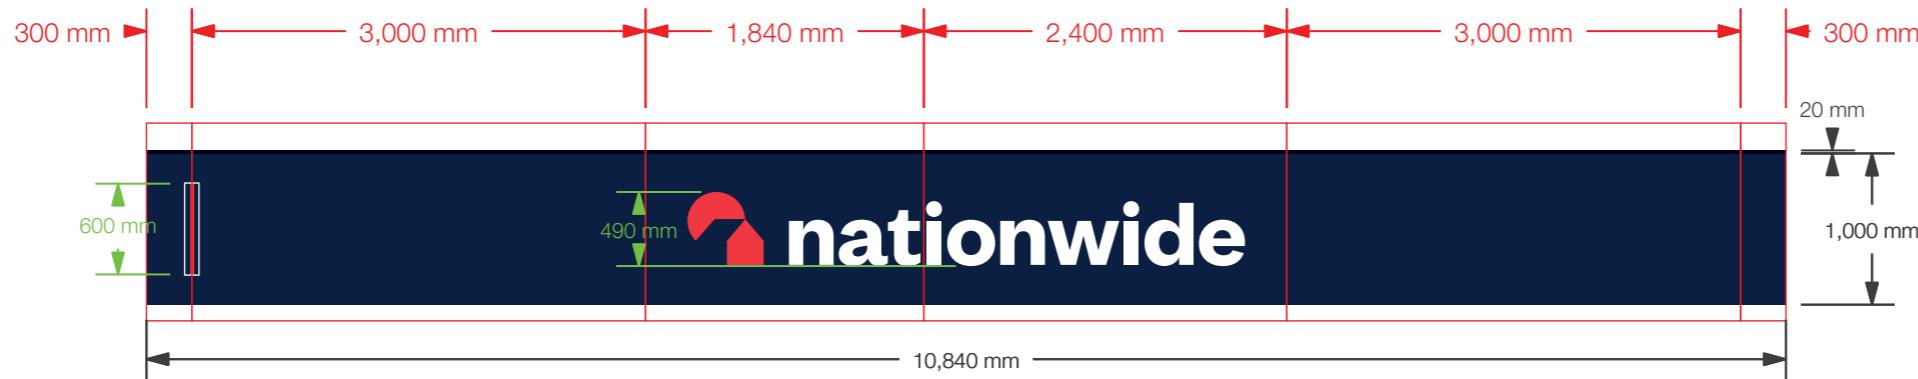

NTS - Isometric view



Section through - 1:5

