




EXISTING SIDE ELEVATION (EAST)

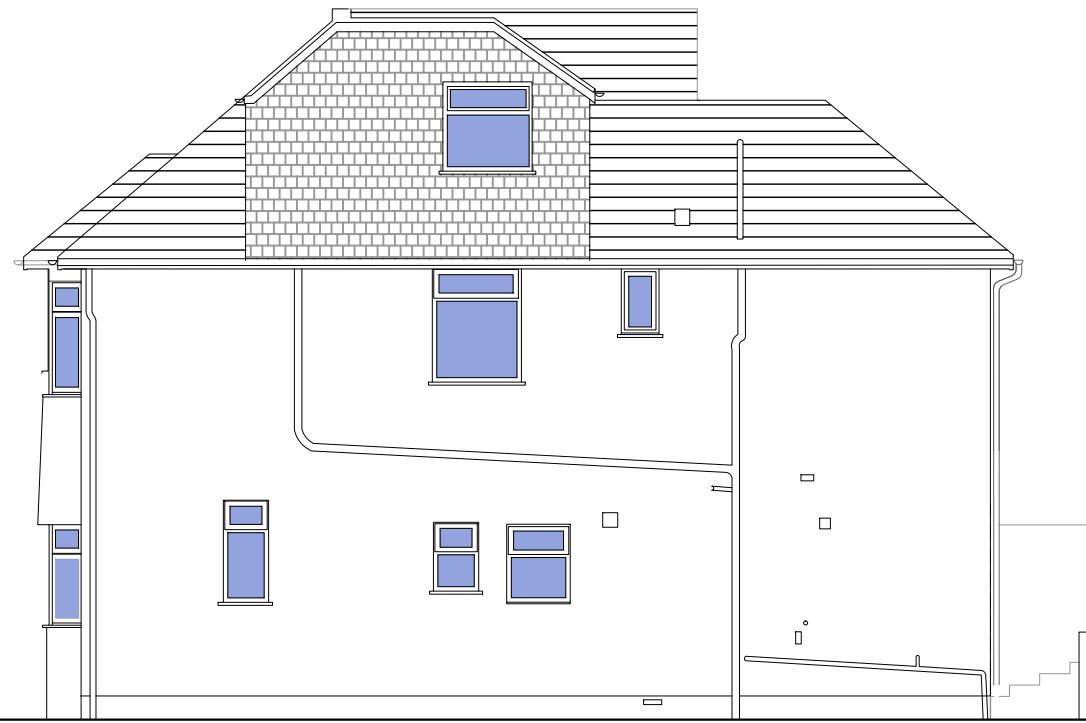

EXISTING SIDE ELEVATION (WEST)

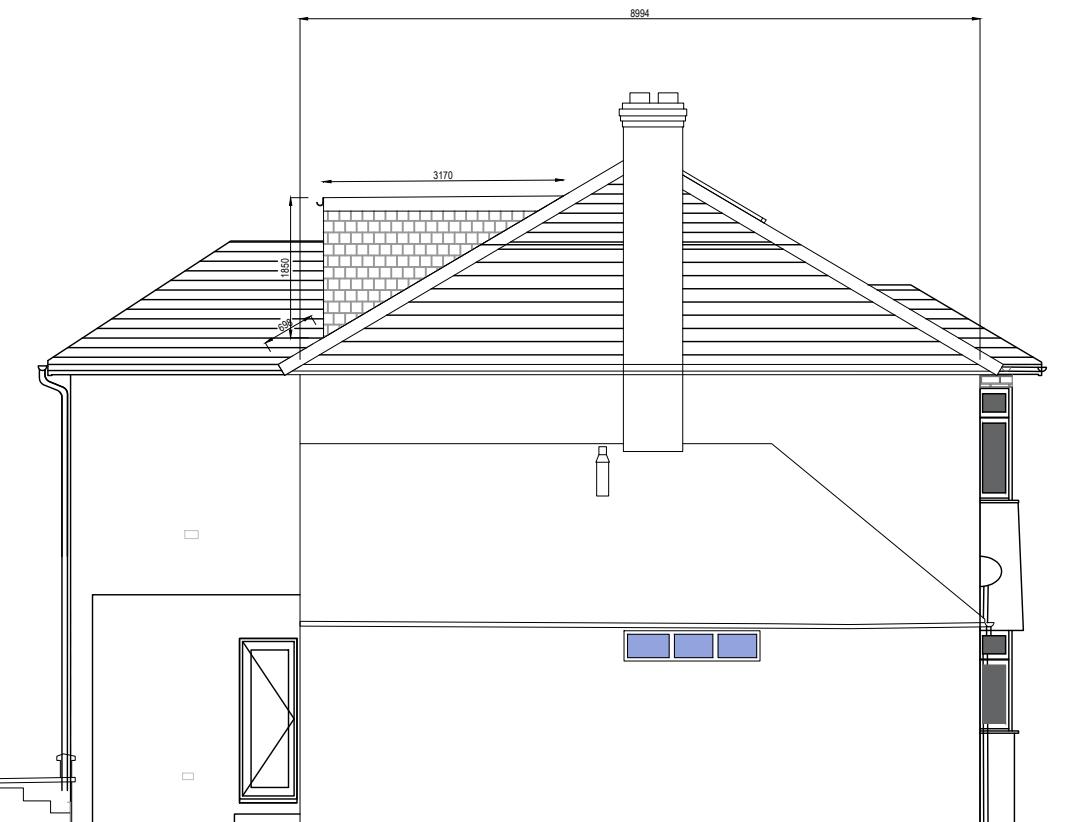

PROPOSED SIDE ELEVATION (EAST)

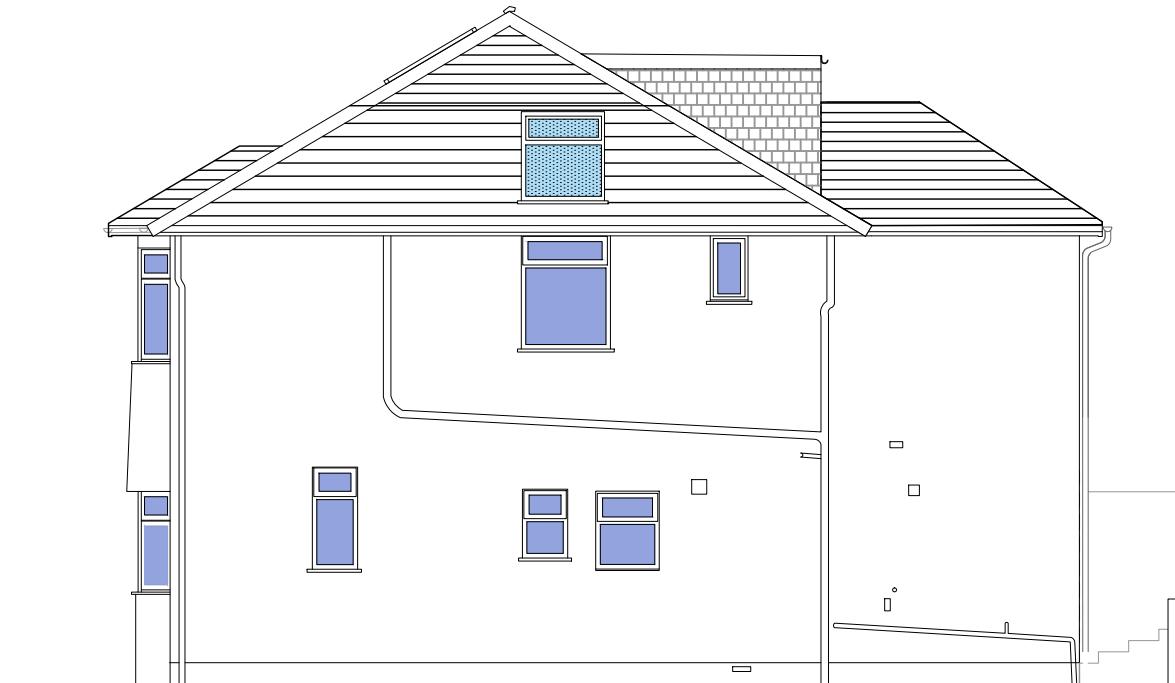

PROPOSED SIDE ELEVATION (WEST)

Notes:
The General contractor is responsible for the verification of all dimensions on site and shall inform the contract administrator of any discrepancies.

Do not scale from this drawing. Use figure dimension only.

Existing foundations, lintels and walls to be exposed if required by Building Control for assessment and upgrading if found inadequate.



**SIMPLY
LOFT**

16-05-22	General revisions including cubic volume	A
Date	Description	Rev

Drawing 4

Project 2 Sanger Avenue, Surrey KT9 1BX
Loft Conversion & Single Storey
Rear Extension Project

Client Jon Bridger

Title Existing & Proposed Side Elevations **Revision** A

Date 28-04-22 **Scale** 1-100 @A3 **Drawn** SH

Job No. Dwg No.004 **Checked by**