




EXISTING SIDE ELEVATION (EAST)

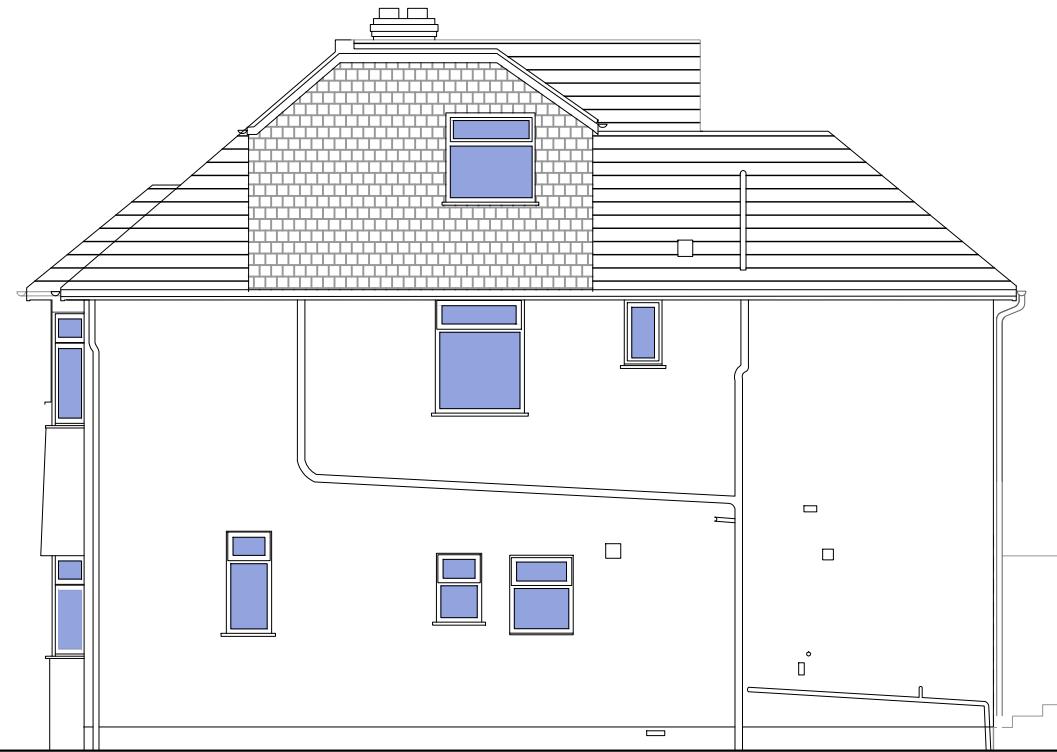

EXISTING SIDE ELEVATION (WEST)

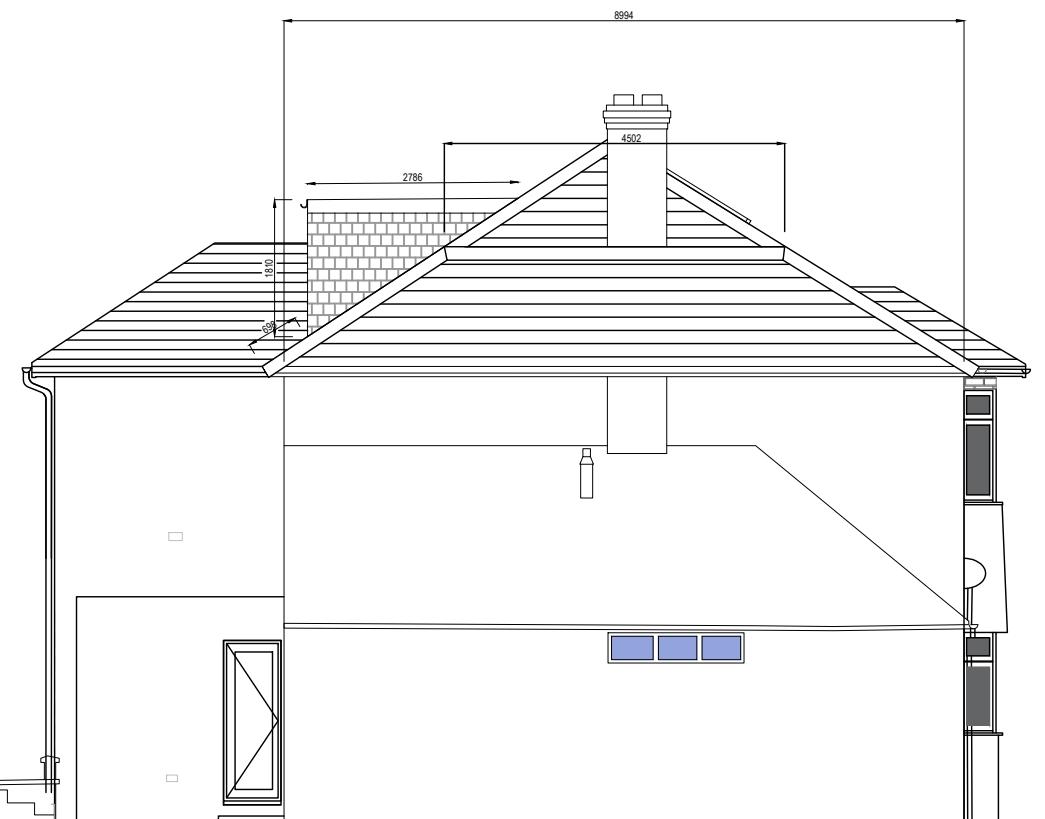

PROPOSED SIDE ELEVATION (EAST)

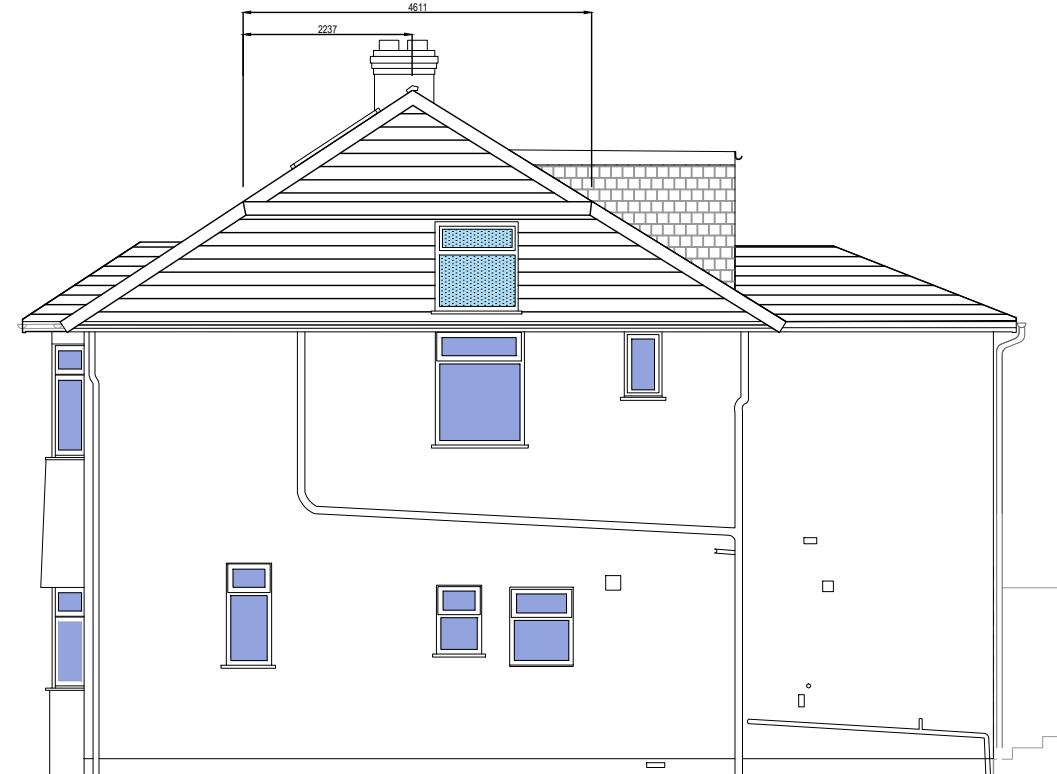


PROPOSED SIDE ELEVATION (WEST)

Notes:
The General contractor is responsible for the verification of all dimensions on site and shall inform the contract administrator of any discrepancies.

Do not scale from this drawing. Use figure dimension only.

Existing foundations, lintels and walls to be exposed if required by Building Control for assessment and upgrading if found inadequate.

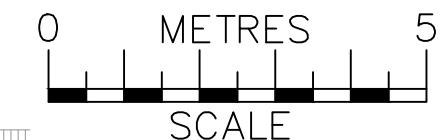

**SIMPLY
LOFT**

10-07-22	Drawing revised to meet cubic volume criteria & double storey rear roof ridge lowered	B
16-05-22	General revisions including cubic volume	A
Date	Description	Rev

Drawing 4

Project 14 Dean Close, Uxbridge UB10 9LB
Loft Conversion Project

Client Lee Kitchen

Title Existing & Proposed Side Elevations **Revision** B

Date 06-05-22 **Scale** 1-100 @A3 **Drawn** SH

Job No. Dwg No.004 **Checked by**