


## EXISTING SIDE ELEVATION (EAST)

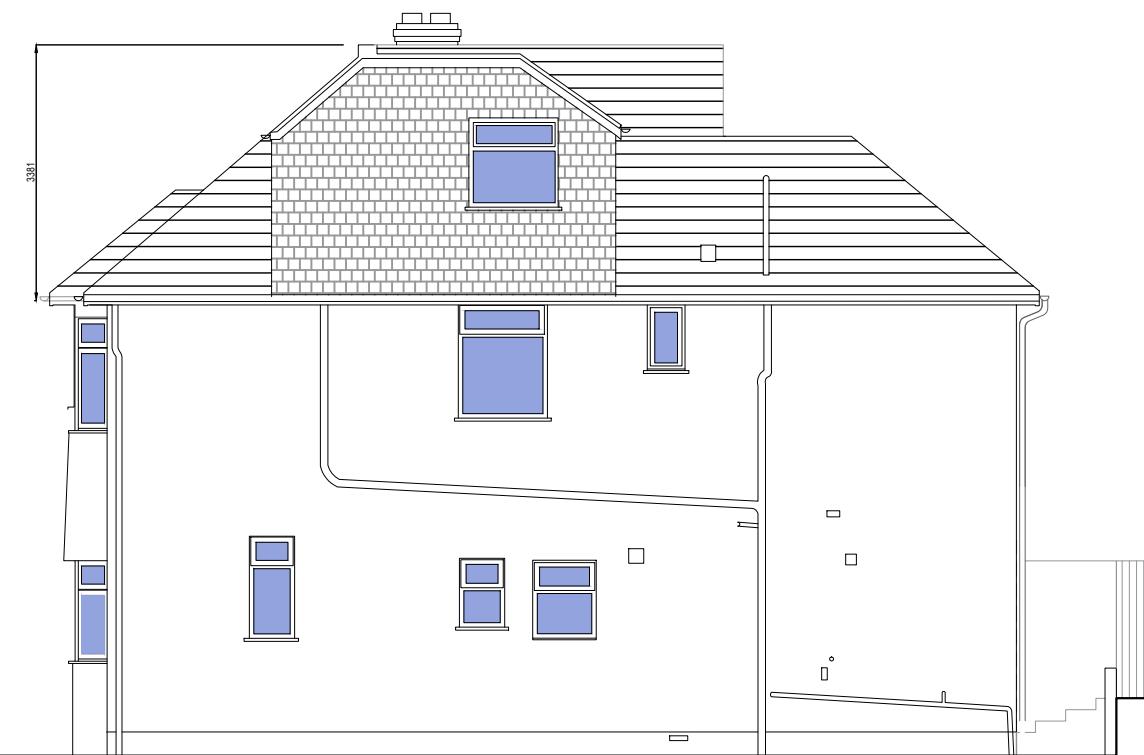


### EXISTING SIDE ELEVATION (WEST)

**Notes:**  
The General contractor is responsible for the verification of all dimensions on site and shall inform the contract administrator of any discrepancies.


Do not scale from this drawing. Use figure dimension only.

Existing foundations, lintels and walls to be exposed if required by Building Control for assessment and upgrading if found inadequate.

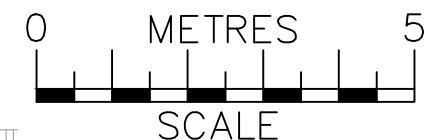


# SIMPLY LOFT

Date	Description	Rev
17-07-22	Notes added	D
13-07-22	General revisions	C
10-07-22	Drawing revised to meet cubic volume criteria & double storey rear roof ridge lowered	B
16-05-22	General revisions including cubic volume	A

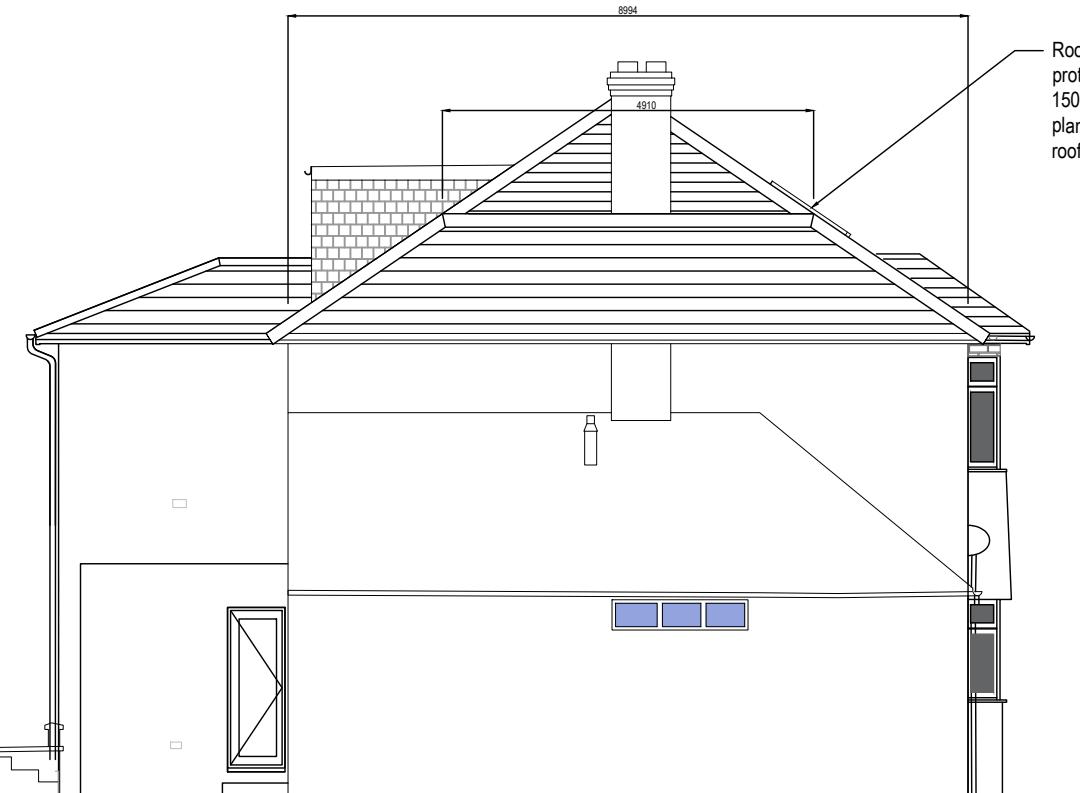

## PROPOSED SIDE ELEVATION (EAST)

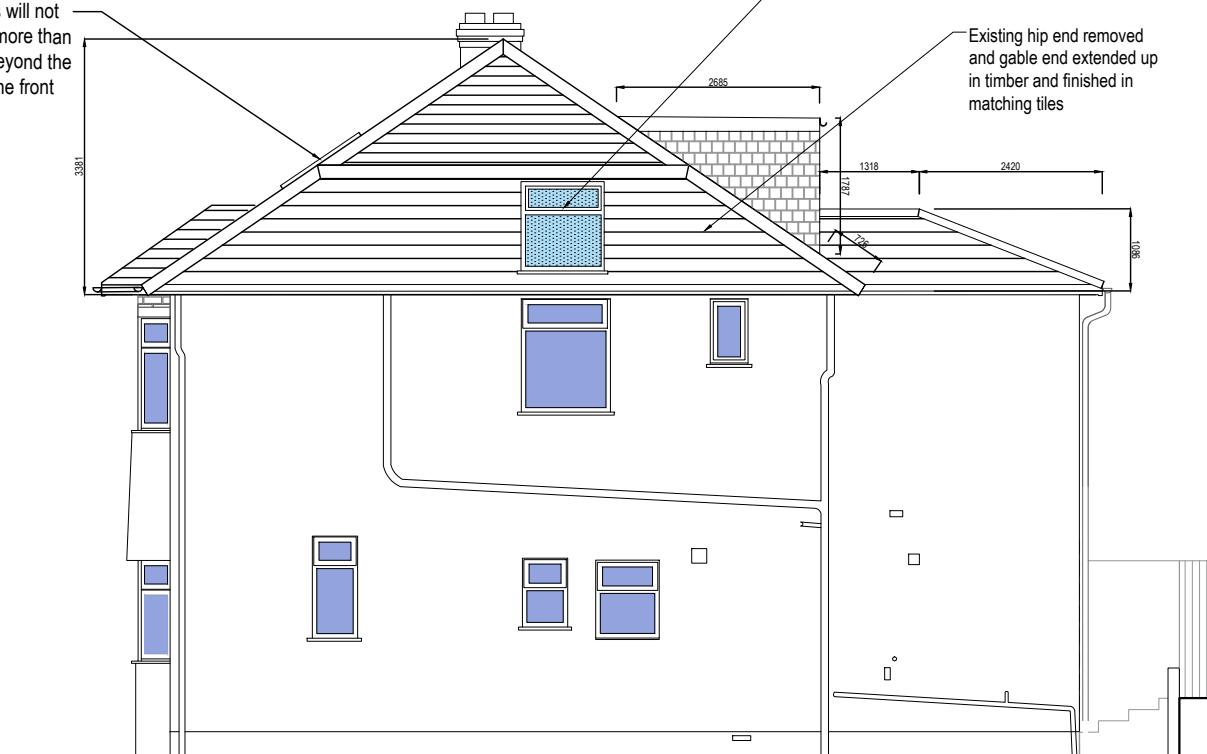

## PROPOSED SIDE ELEVATION (WEST)

## Drawing 4

**Project** 14 Dean Close, Uxbridge UB10 9LB  
Loft Conversion Project

**Client** Lee Kitchen

Title Existing & Proposed Side Elevations	Revision D
---	------------

<b>Date</b> 06-05-22	<b>Scale</b> 1-100 @A3	<b>Drawn</b> SH
-------------------------	---------------------------	--------------------

Job No.	Dwg No.004	Checked by
---------	------------	------------