




**Existing Front. 1:100**

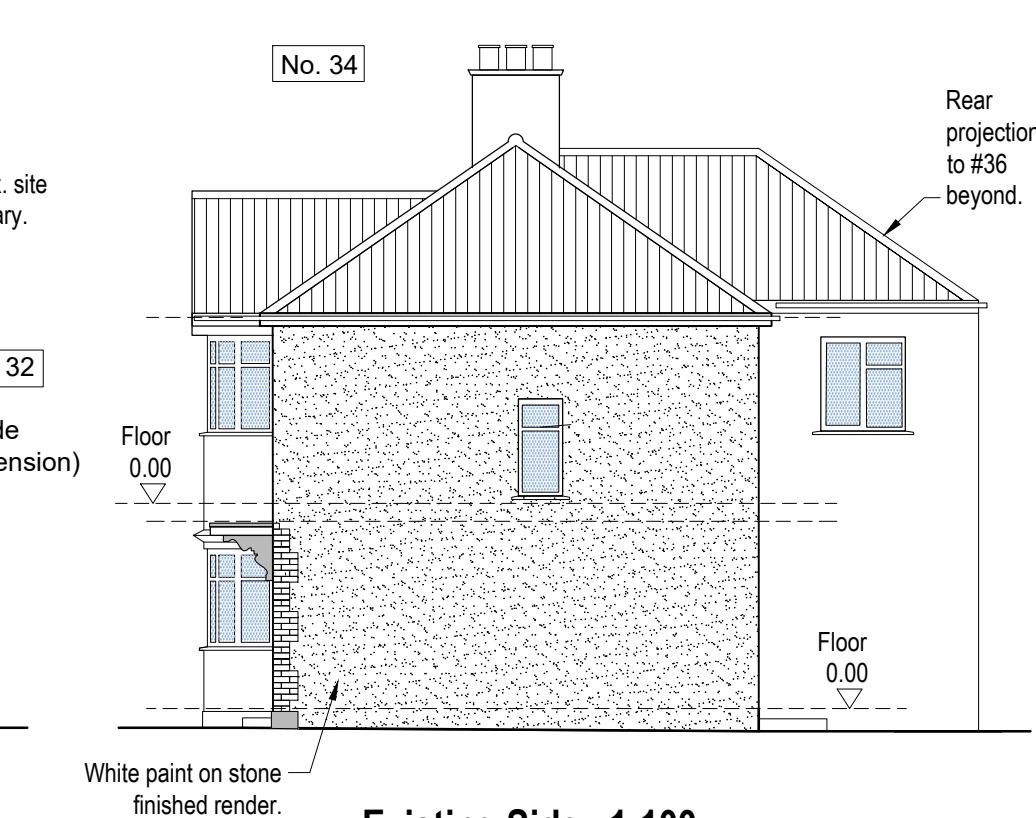


**Existing Side. 1:100**

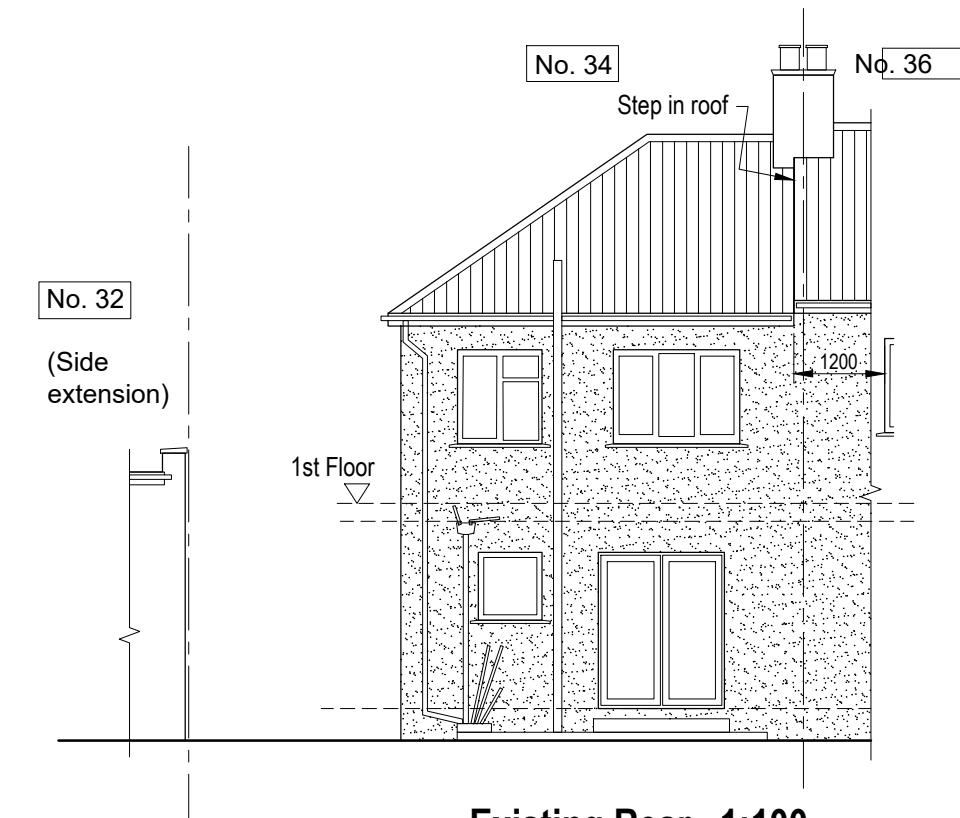

**Existing Rear. 1:100**

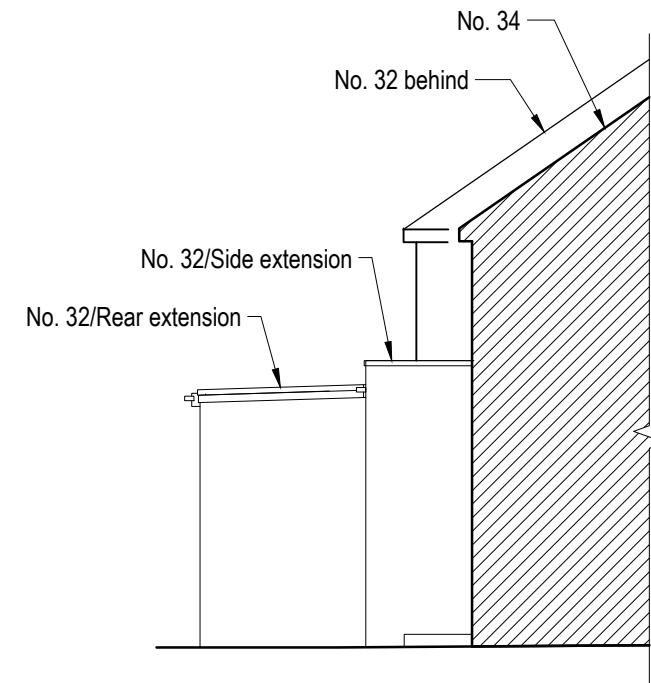

**Existing Side. 1:100**

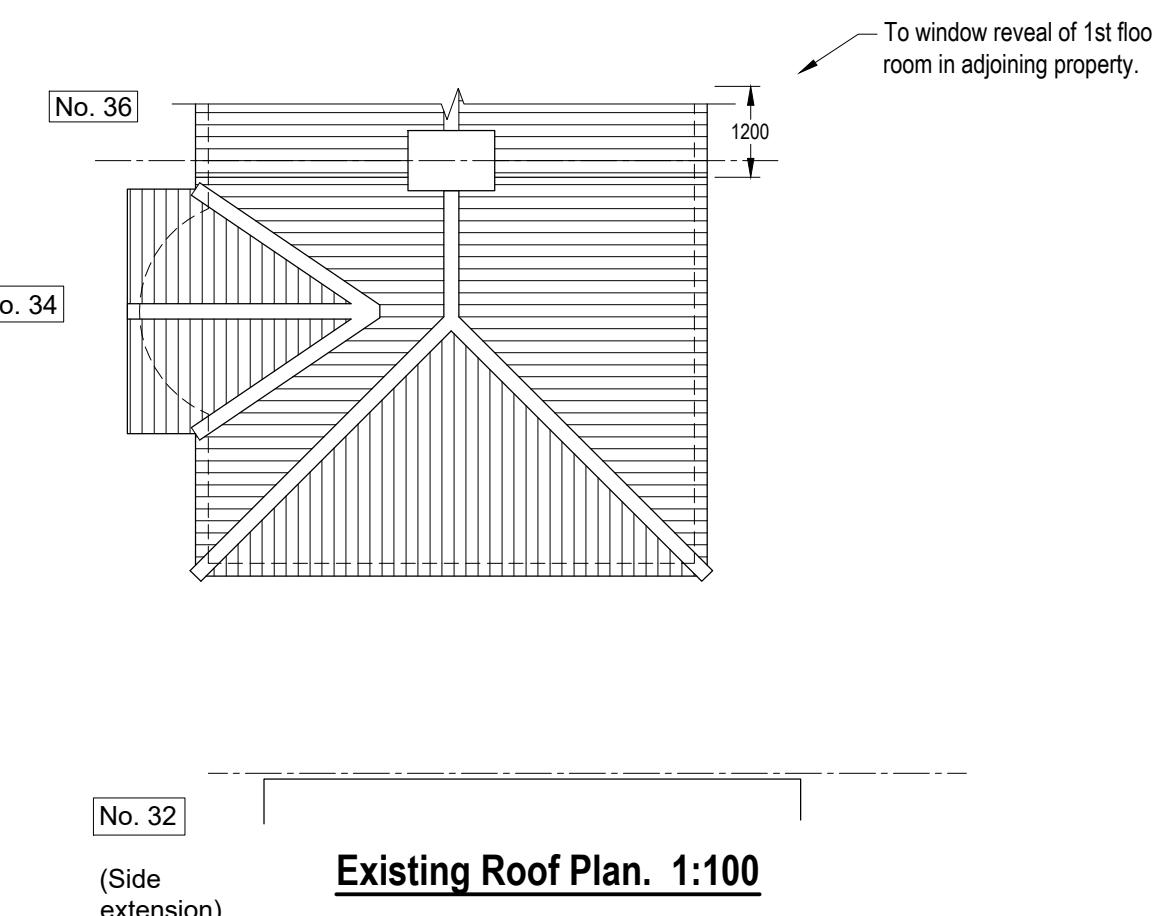

**Existing Roof Plan. 1:100**

0 1 2 3 4 5 6 7 8 9 10m 1:100 at A3

notes. 1. This drawing to be read in conjunction with remaining engineer's & architect's project drawings & specifications.  
2. The Contractor must check all levels & dimensions on site and report any discrepancies found.  
3. Works are to be to the satisfaction of the Local Authority, statutory bodies & in accordance with current Building Regulations and Codes of Practice.

project. **34 Filey Waye Ruislip HA4 9AU**  
**Rear & Side Enlargement**

title. **Existing Elevations**

rev.	A	Changes for resubmission	27/05/21
date. 07-03-2021	scale. As noted at A3	issue. Planning Application	21-926/3 rev. A (yr-job-no.) email: jatinder.t@outlook.com