




Existing Front. 1:100

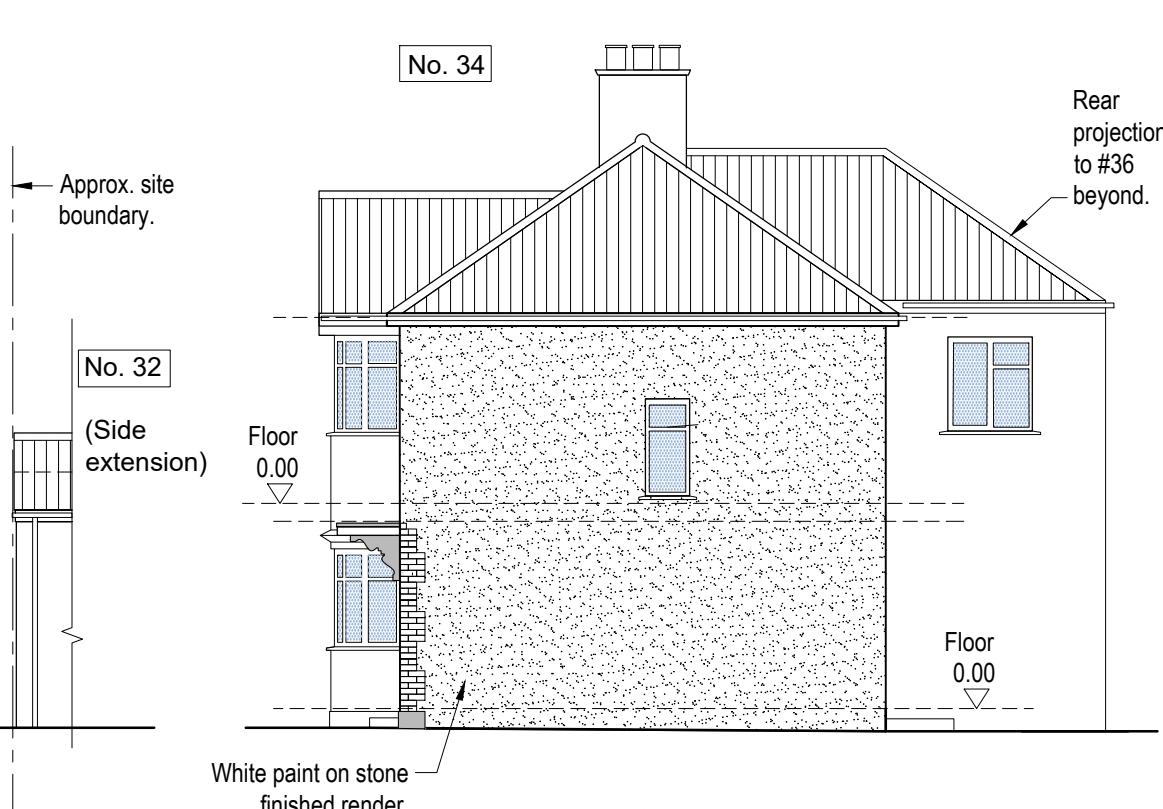


Existing Side. 1:100

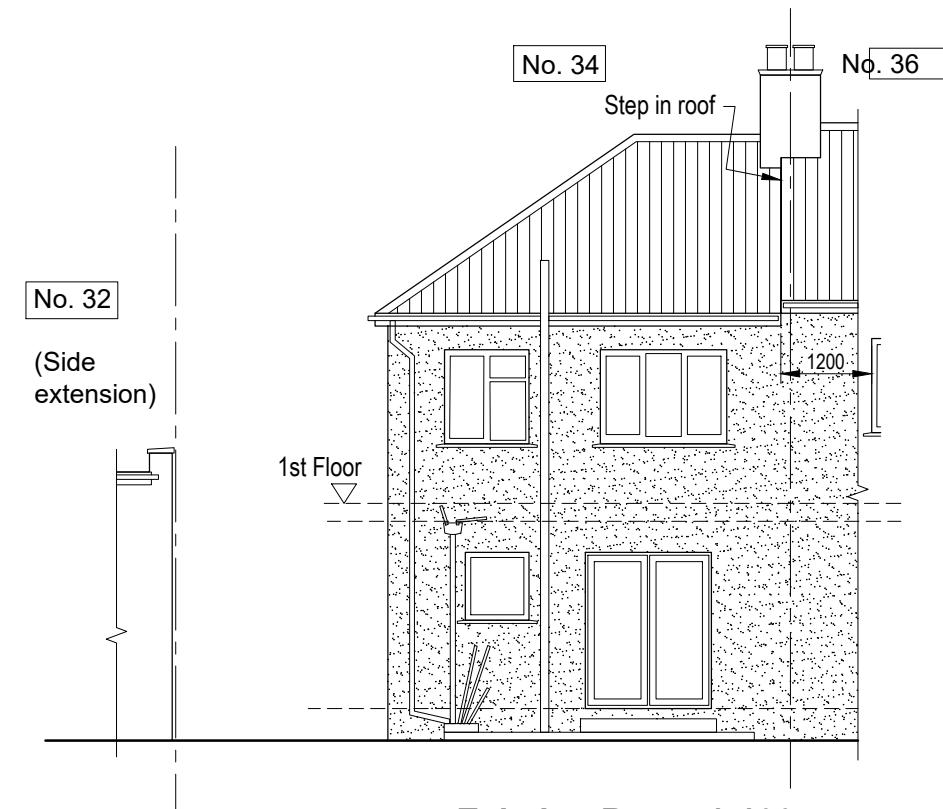

Existing Rear. 1:100

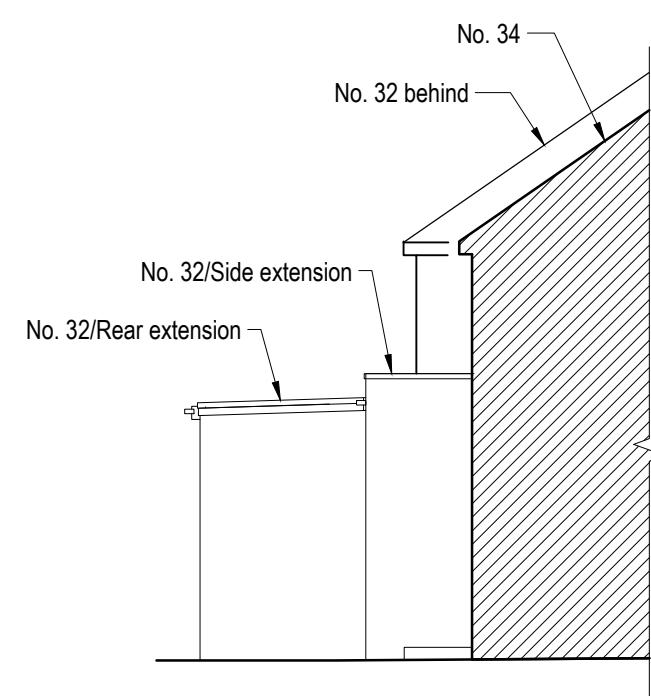

Existing Side. 1:100

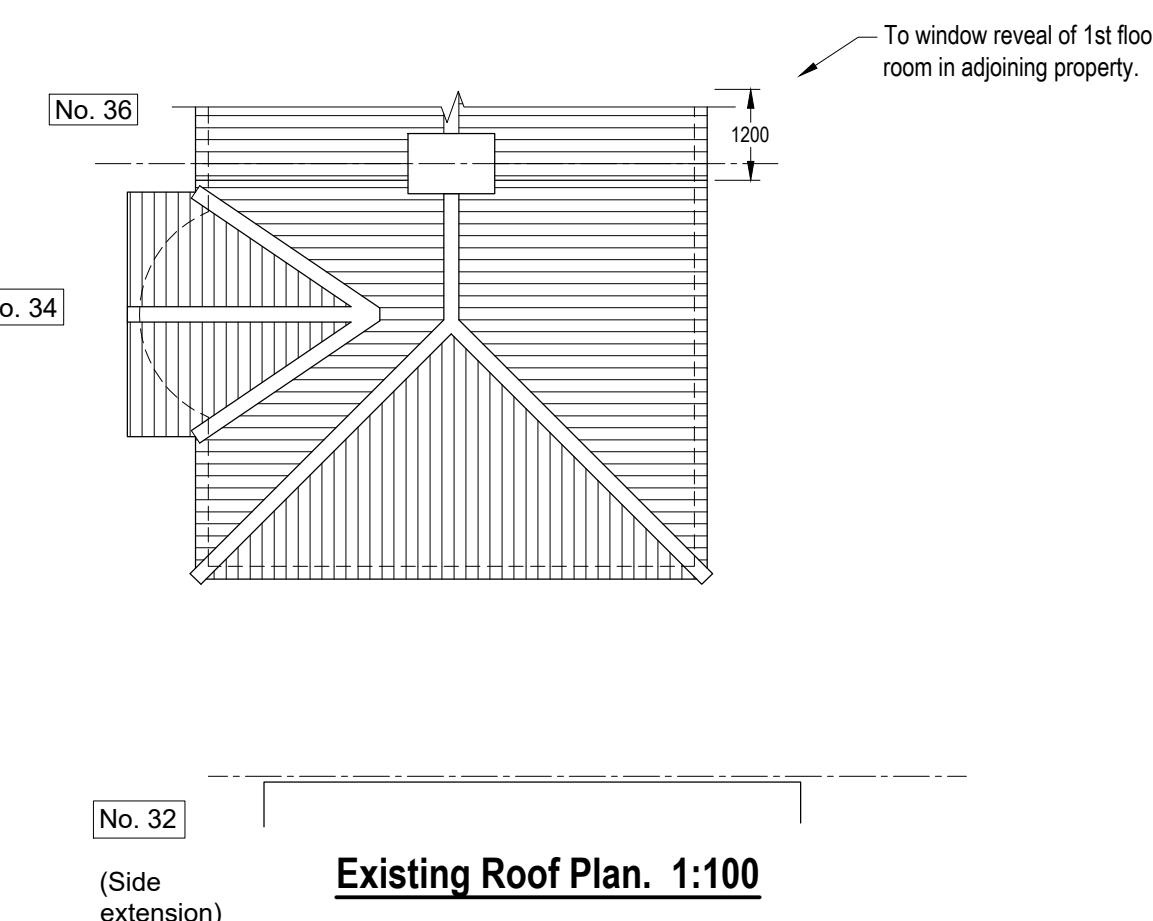

Existing Roof Plan. 1:100

0 1 2 3 4 5 6 7 8 9 10m 1:100 at A3

notes. 1. This drawing to be read in conjunction with remaining engineer's & architect's project drawings & specifications.
2. The Contractor must check all levels & dimensions on site and report any discrepancies found.
3. Works are to be to the satisfaction of the Local Authority, statutory bodies & in accordance with current Building Regulations and Codes of Practice.

project. **34 Filey Waye Ruislip HA4 9AU**
Rear & Side Enlargement

title. **Existing Elevations**

rev. B	Revision B denotes plans ready for 2nd resubmission	02/08/21
rev. A	Changes for resubmission	27/05/21
date. 07-03-2021	drawing no. 21-926/3	rev. B
scale. As noted at A3	(yr-job-no.)	
issue. Planning Application		
by. Jatinder Tamrat.	m: 07810 370470.	email: jatinder.t@outlook.com