





Lower Basement Plan - 1:200

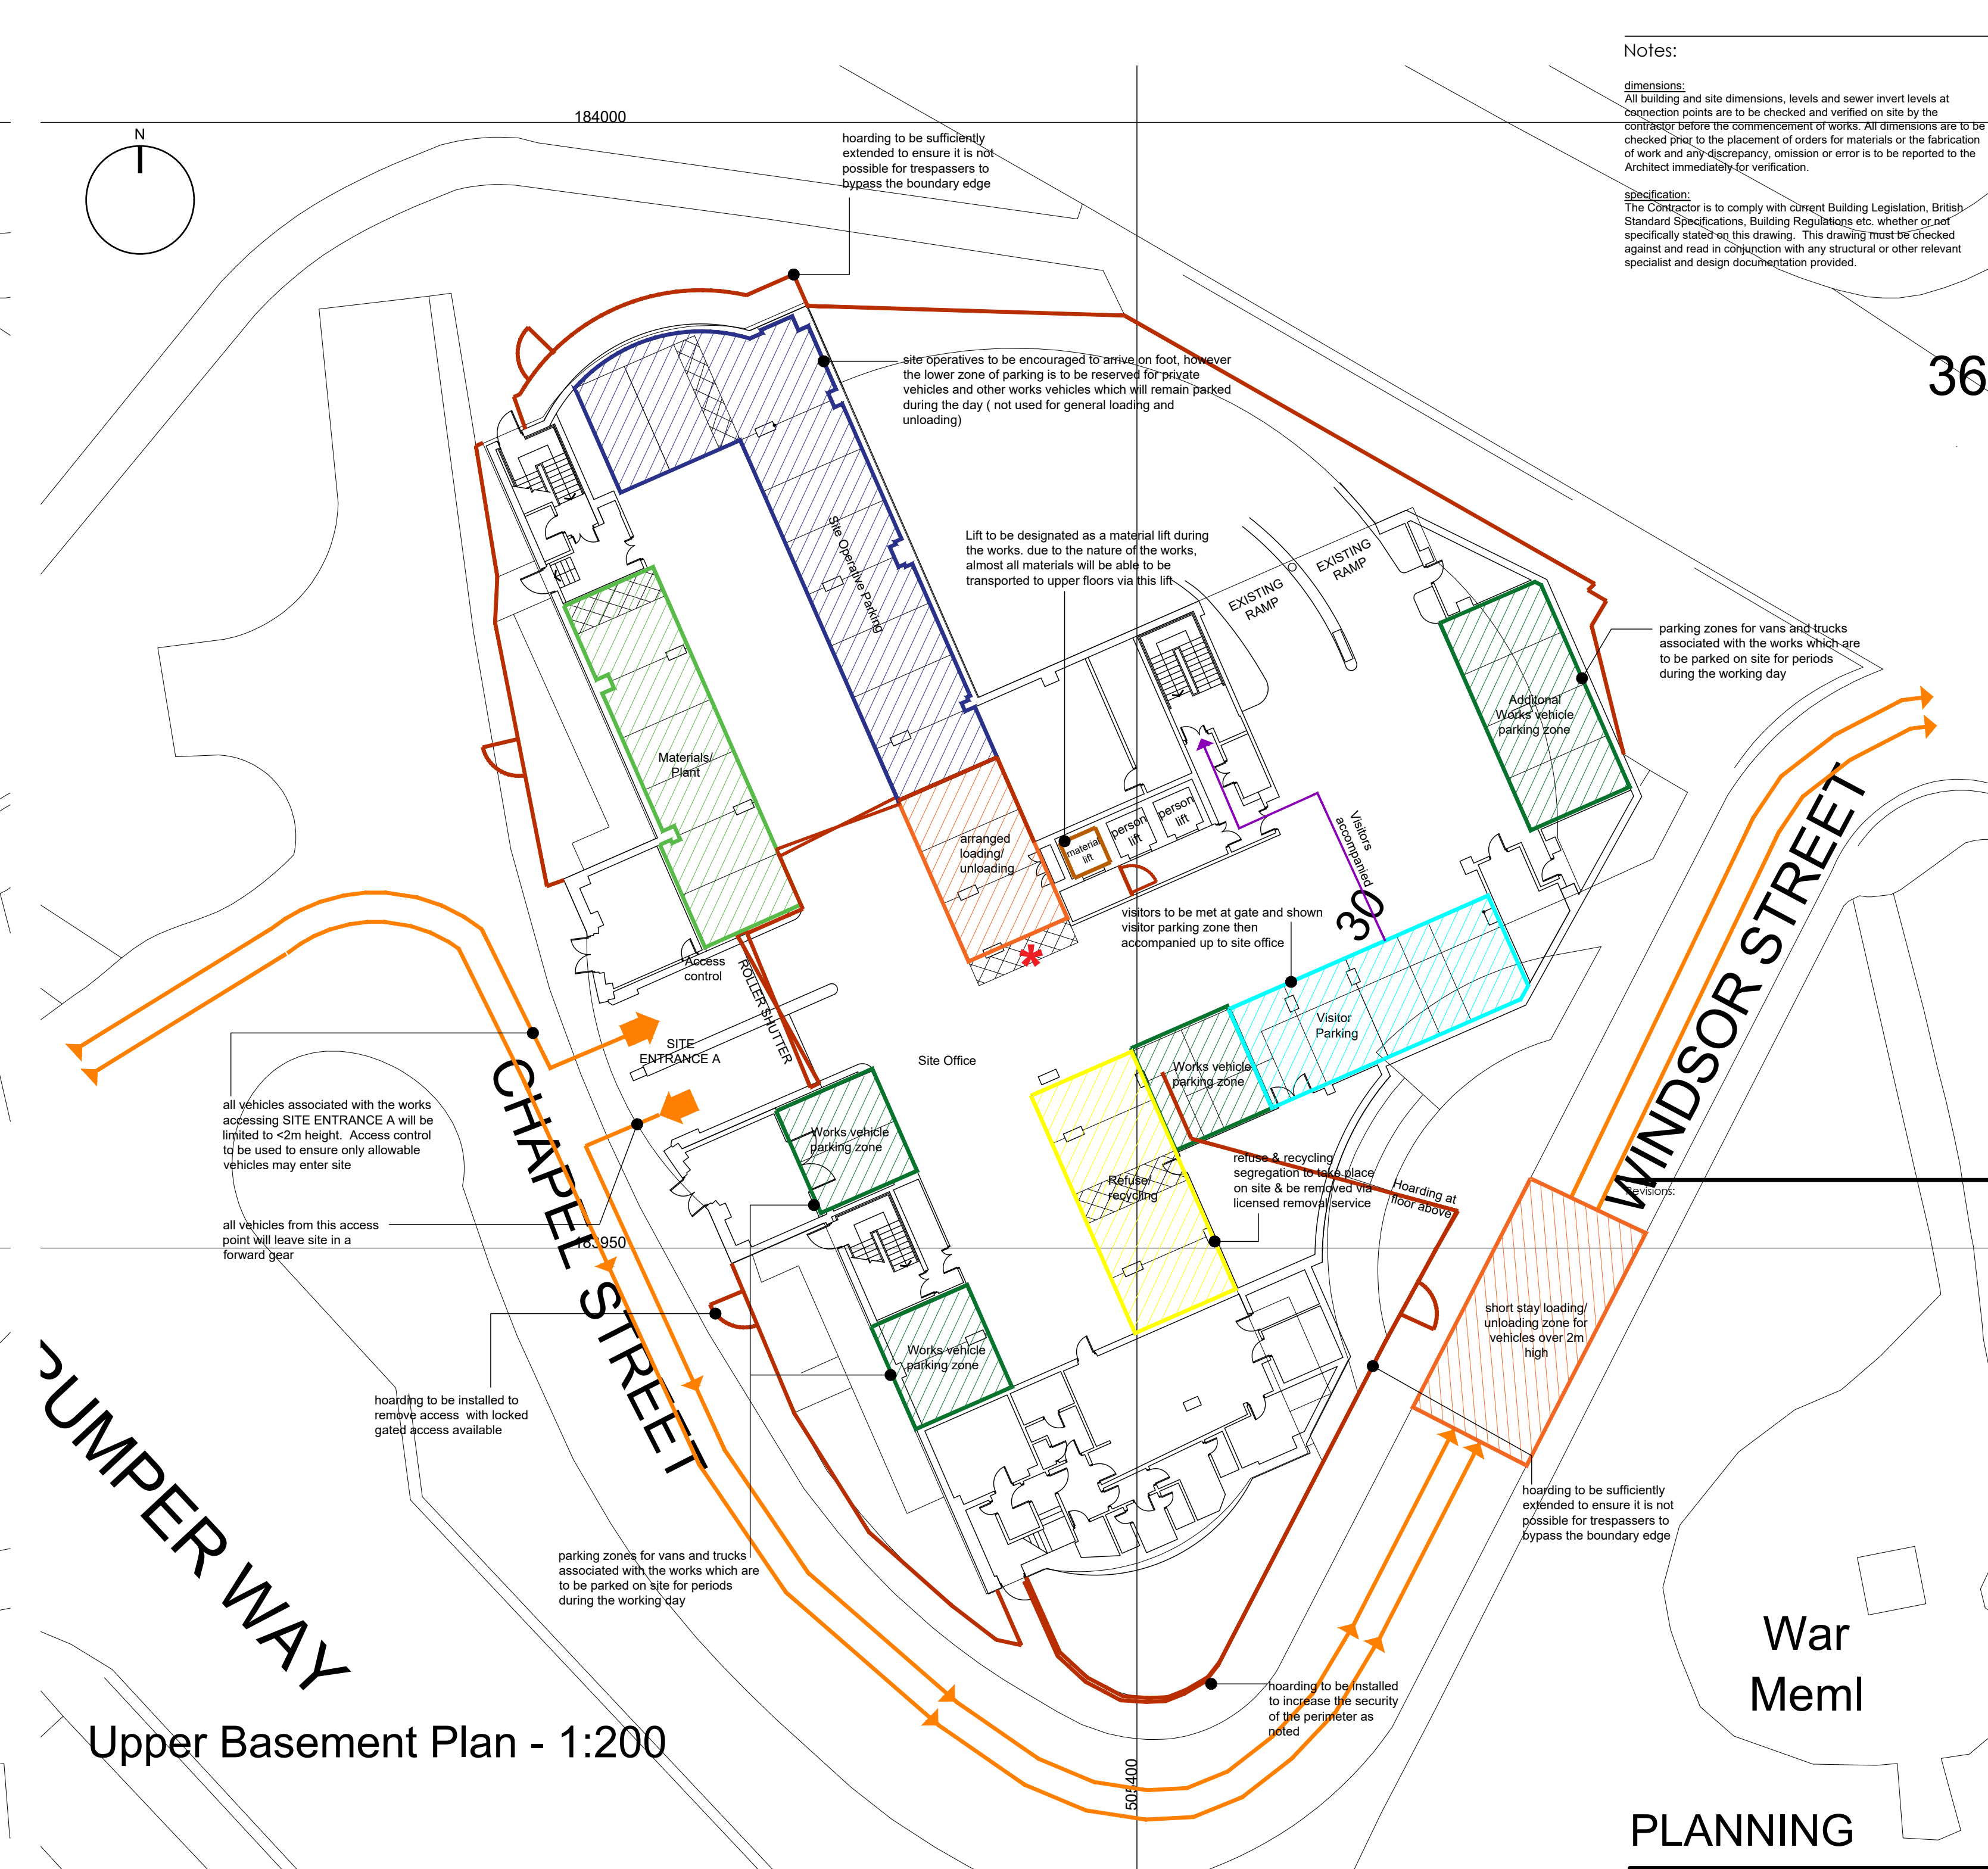


Upper Basement Plan - 1:200

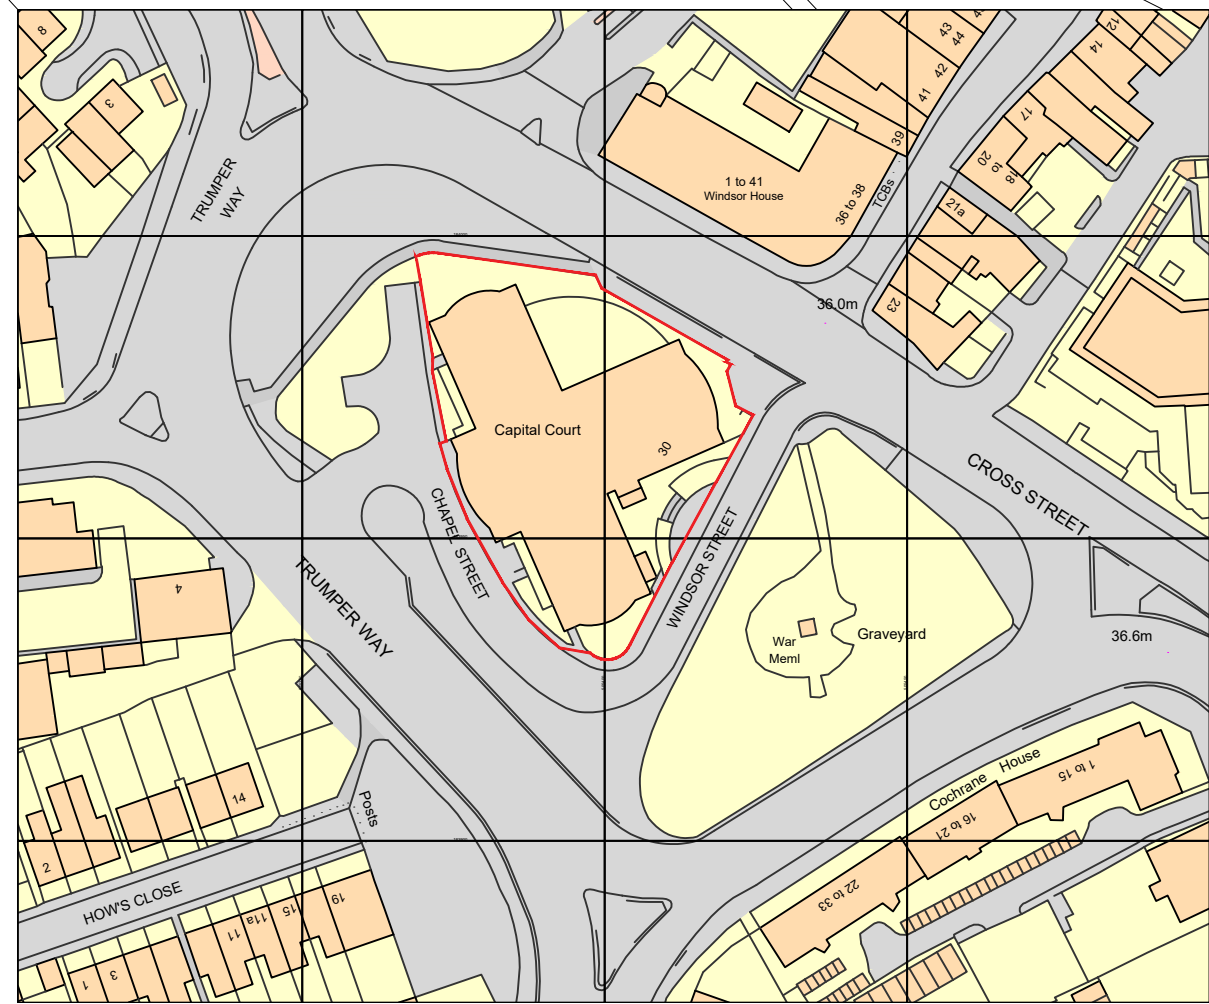

title plan ownership boundary - 1:1250

Construction Management Plan - 1:200

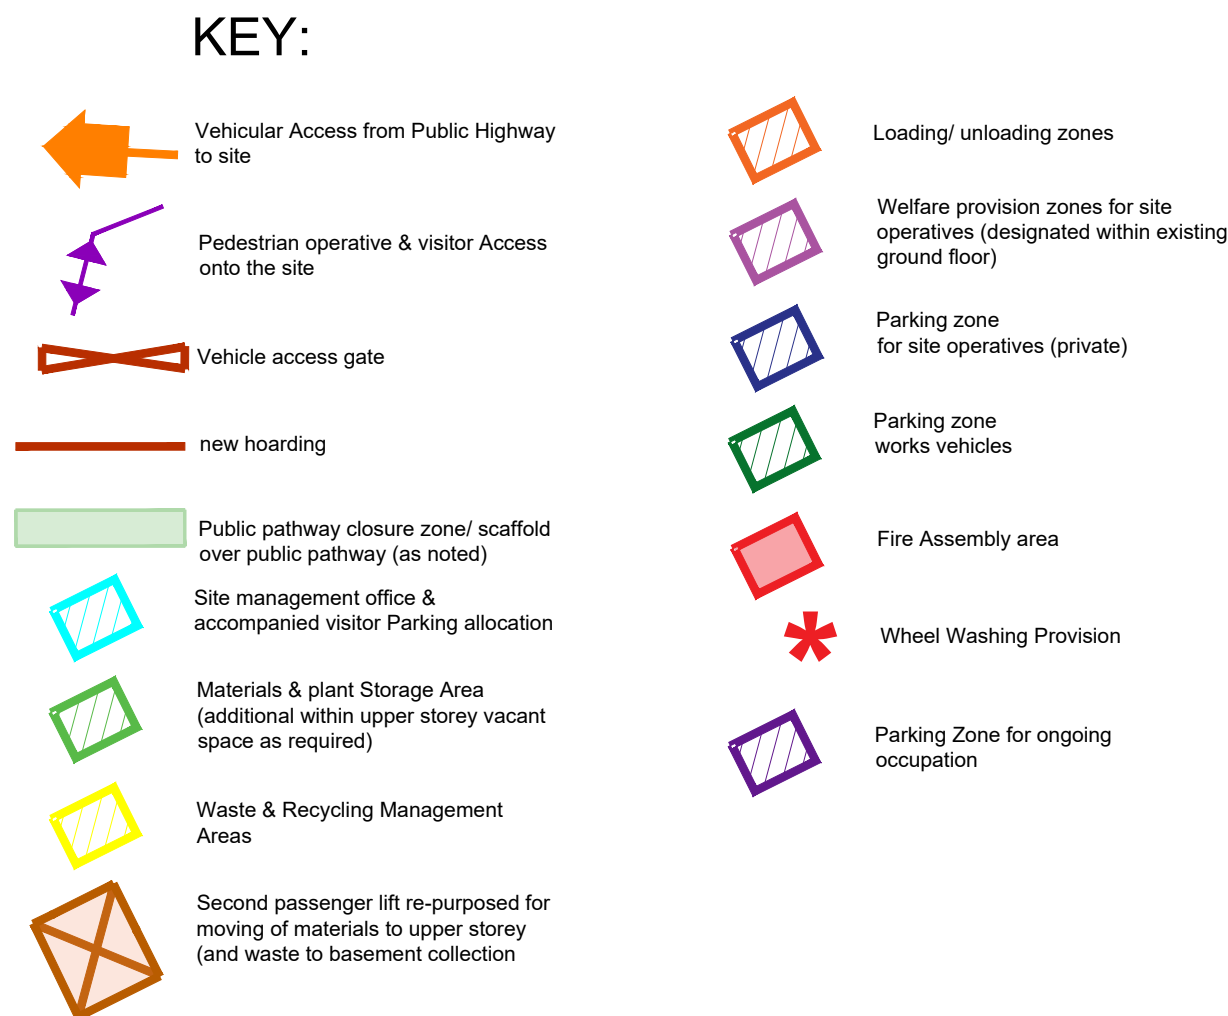

Notes:

dimensions:
All building and site dimensions, levels and sewer invert levels at connection points are to be checked and verified on site by the contractor before the commencement of works. All dimensions are to be checked prior to the placement of materials on the fabrication of work and any discrepancy, omission or error is to be reported to the Architect immediately for verification.

specification:
The Contractor is to comply with current Building Legislation, British Standard Specifications, Building Regulations etc. whether or not specifically stated on this drawing. This drawing must be checked against and read in conjunction with any structural or other relevant specialist and design documentation provided.

PLANNING

CLIENT:
Mount Green Ltd

SITE:
Capital Court
Uxbridge
16 unit scheme

TITLE:
Construction Management Plan
ground floor
planning ref:45455/APP/2026/386



head office:
the old stone masons, 10 st johns st,
aberavenny, monmouthshire. np7 5rt
tel: 01673 851125 fax: 01673 851127

newport:
first floor: 5 gold tops,
newport, south wales. np20 4pg
tel: 01633 245020

e: mail: info@jdwarchitects.co.uk
w: www.jdwarchitects.co.uk

SCALE AT A1: DATE: DRAWN: CHECKED: SHEET: OF:

varies 06/26 rt jw 1 2

PROJECT NO: DRAWING NO: Suitability Ref: REVISION:

jw1234 CM01/3 PL

this drawing is copyright of the architect and may not be reproduced without licence

