
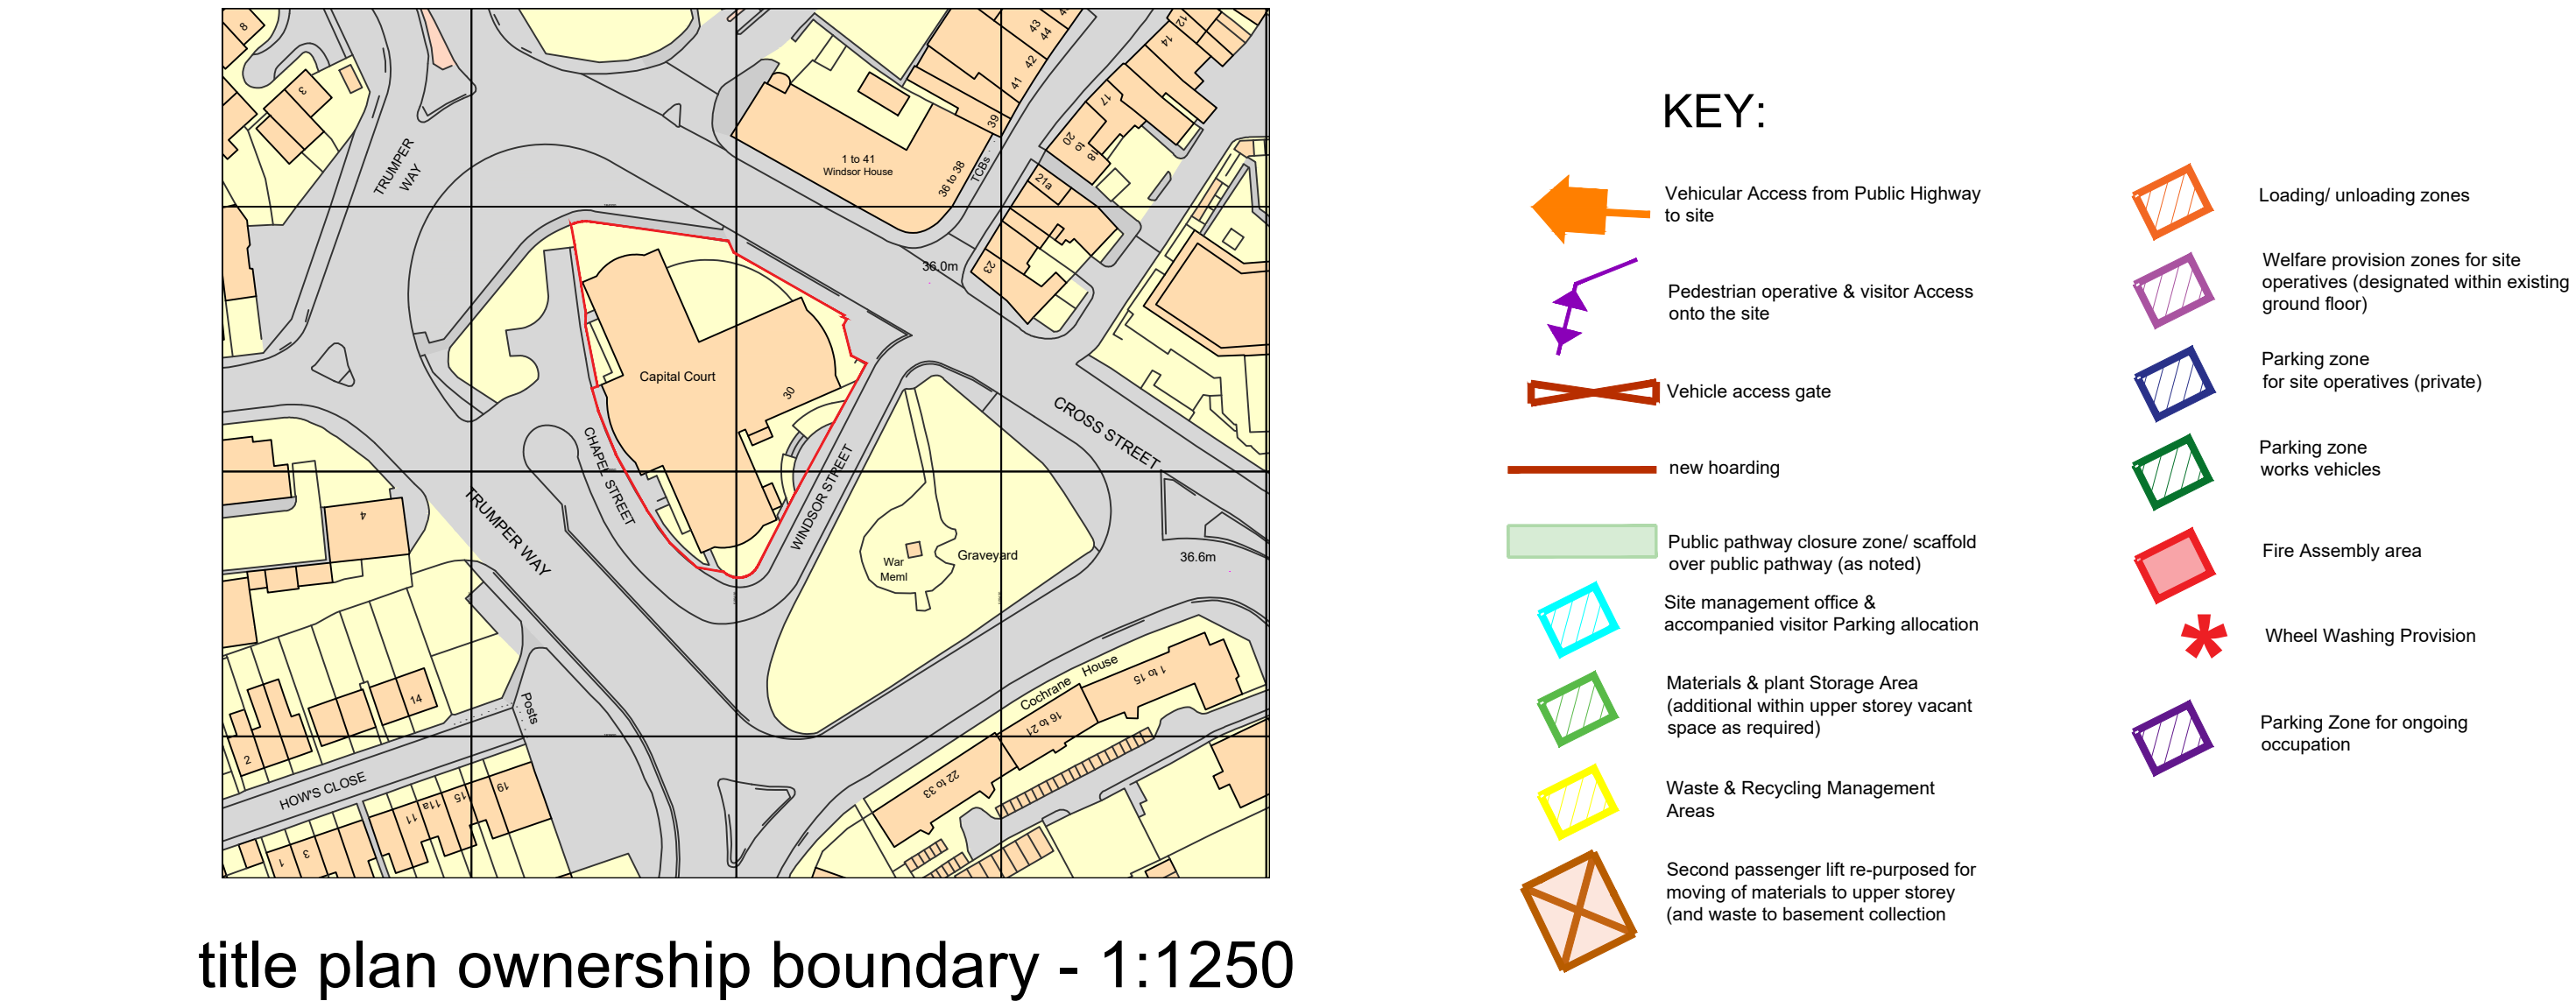


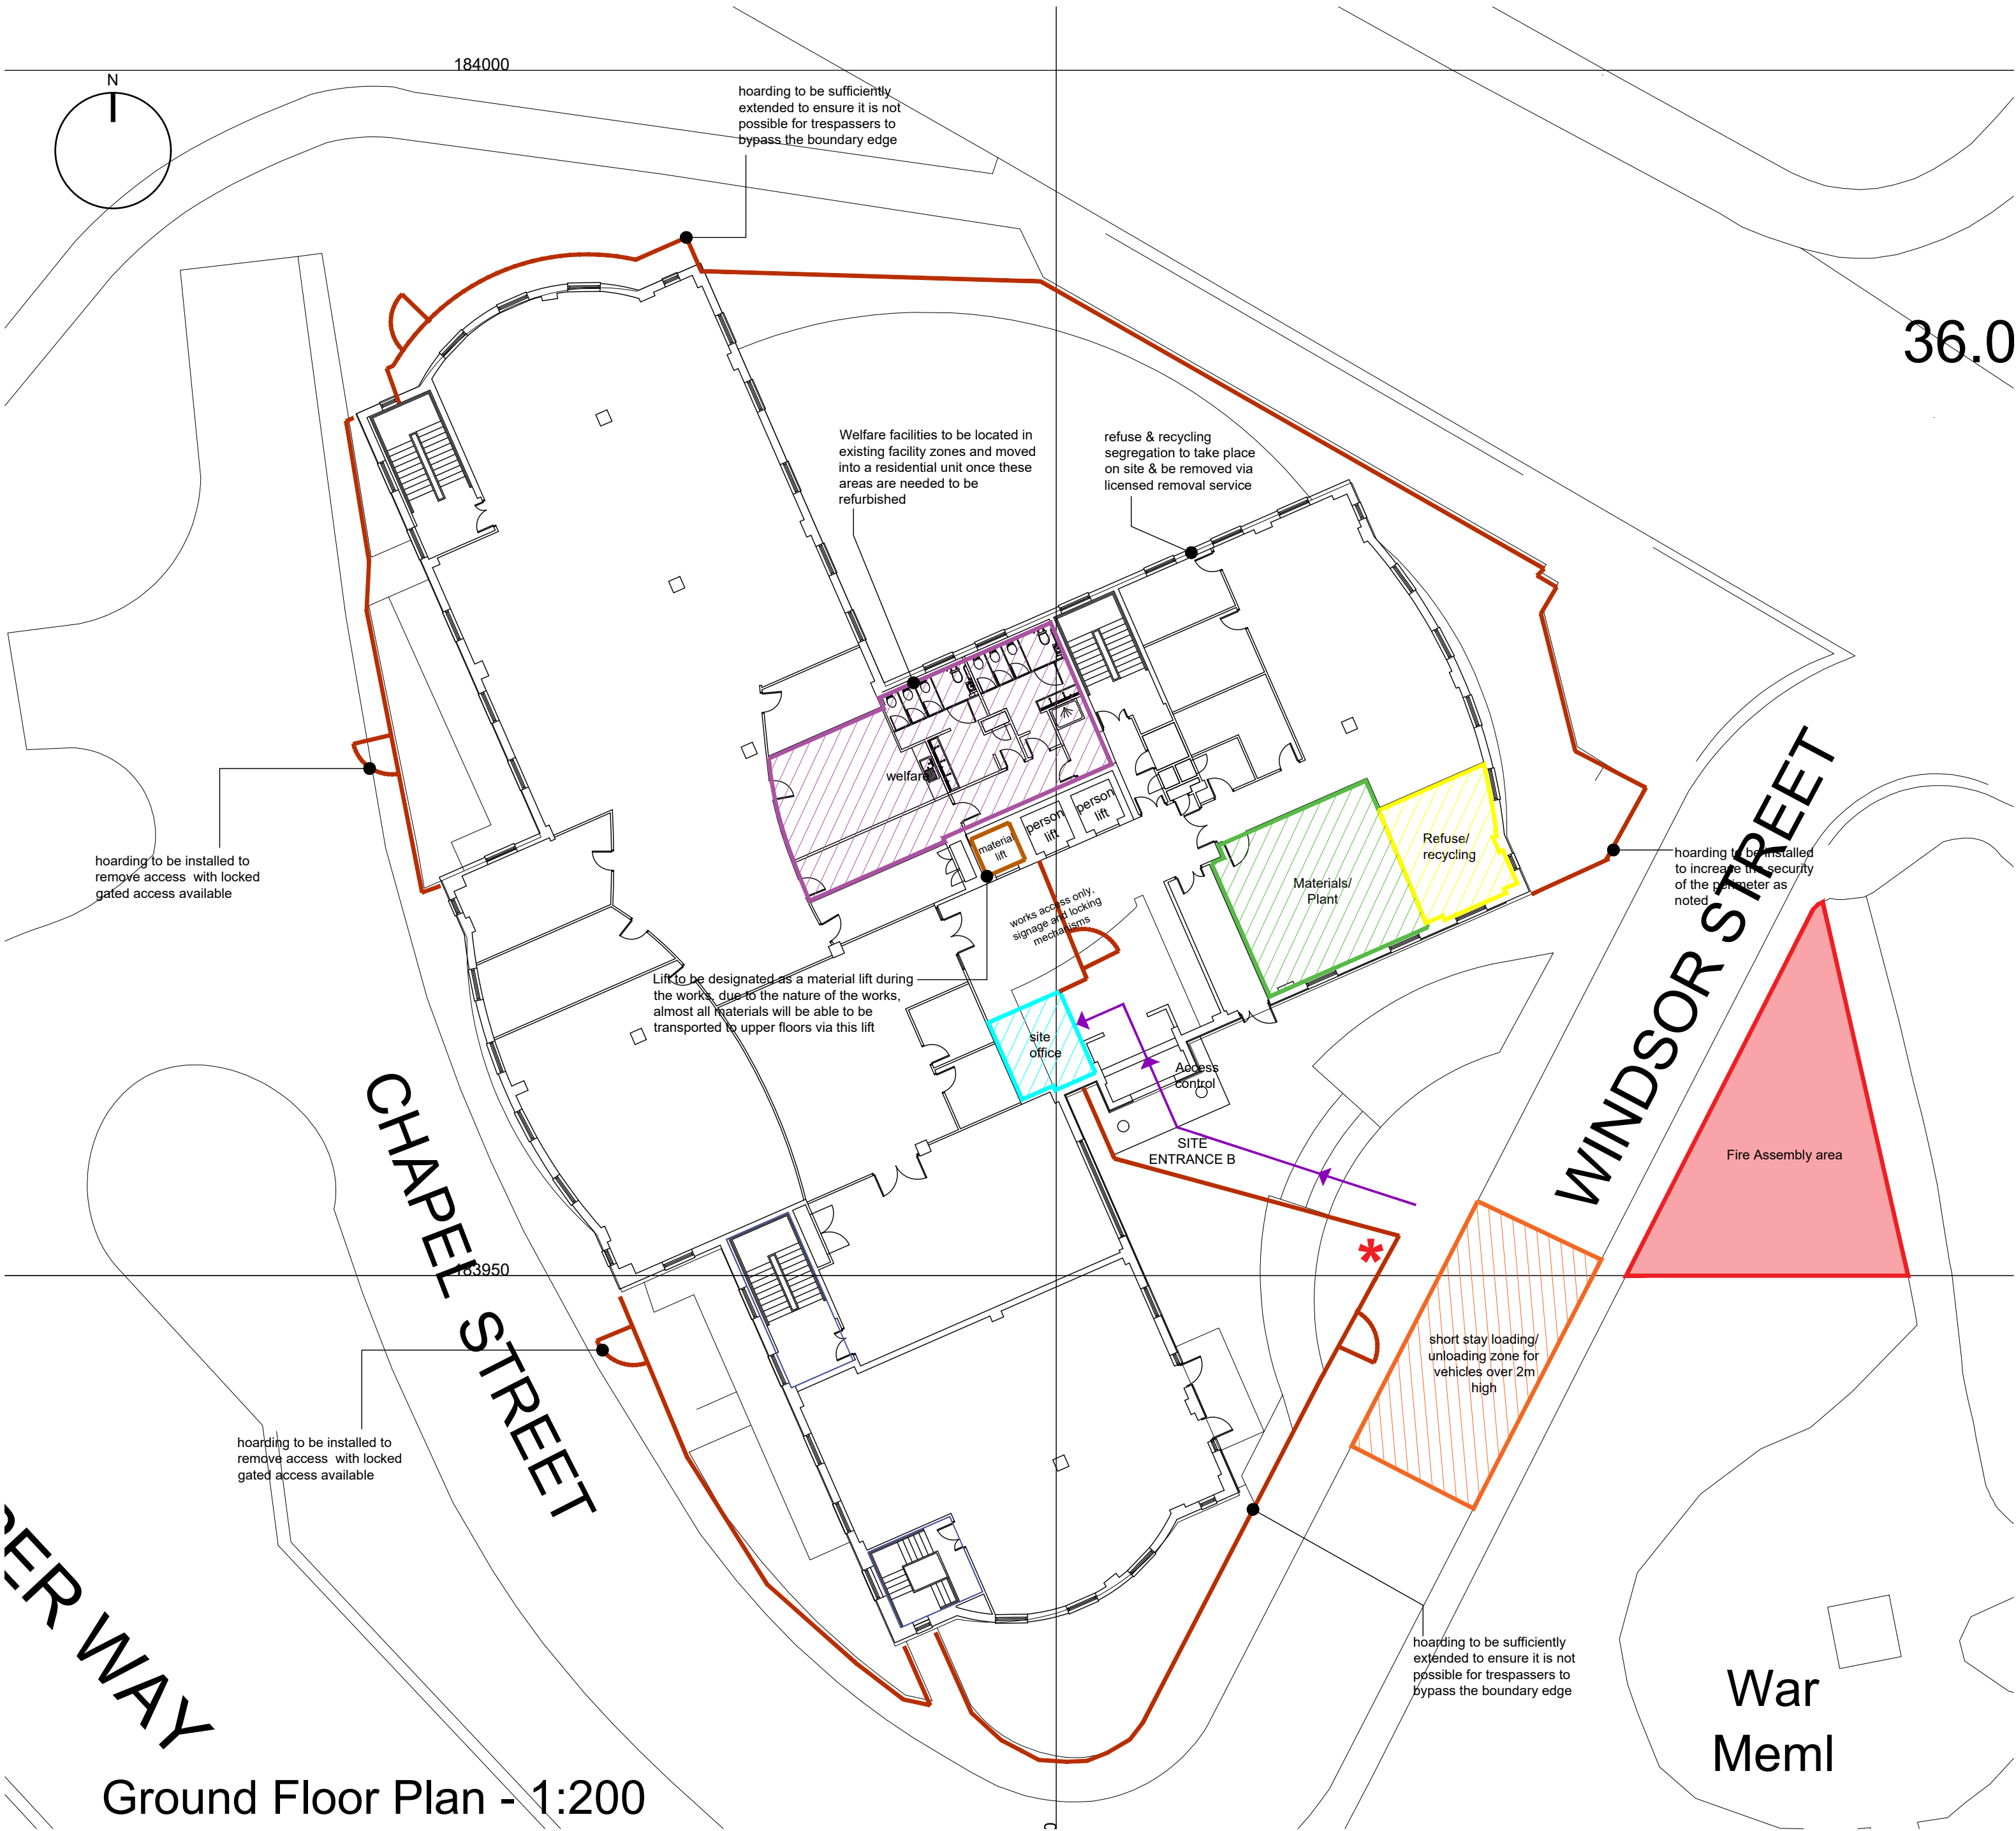

Construction Management Plan - 1:200

PLANNING

CLIENT:

Mount Green Ltd

SITE:

Capital Court

Uxbridge

6 unit scheme

TITLE:

Construction Management Plan

second floor

planning ref: 45455/APP/2026/1089



head office:
the old stone masons, 10 st johns st,
aberavenny, monmouthshire. np7 5rt
tel: 01673 851125 fax: 01673 851127

newport:
first floor: 5 gold tops.
newport, south wales. np20 4pg
tel: 01633 245020

e: mail: info@jdwarchitects.co.uk
w: www.jdwarchitects.co.uk

SCALE AT A1: DATE: DRAWN: CHECKED: SHEET: OF:

varies 06/26 rt jw 2 2

PROJECT NO: DRAWING NO: Suitability Ref: REVISION:

jw1234 CM01/8 PL

this drawing is copyright of the architect and may not be reproduced without licence