


NOTES
CONTRACTORS MUST VERIFY ALL DIMENSIONS ON SITE BEFORE
COMMENCING ANY WORK OR SHOP DRAWINGS
DO NOT SCALE FROM THIS DRAWING
RE ATRA COPYRIGHT


1. Do not scale this drawing
2. All dimensions to be verified on site
and any discrepancy reported to the
client
3. This drawing to be read in conjunction
with all relevant drawings

Client/Builder To Obtain All
Planning Permission Approvals
From The Relevant Authority
Commencement Of Building Works
And Obtain Written Agreement Prior To
Building Control Approvals
Prior To The Planning &
Building Control Approvals
Is To Client/Builders Own Risk
Client/Builder To Liasse With
Local Water Board For Any New Works
On Or Within The Public Sewer Or Drain Runs
And Obtain Approval From The Local Authority
Prior To Commencement Of Any Works

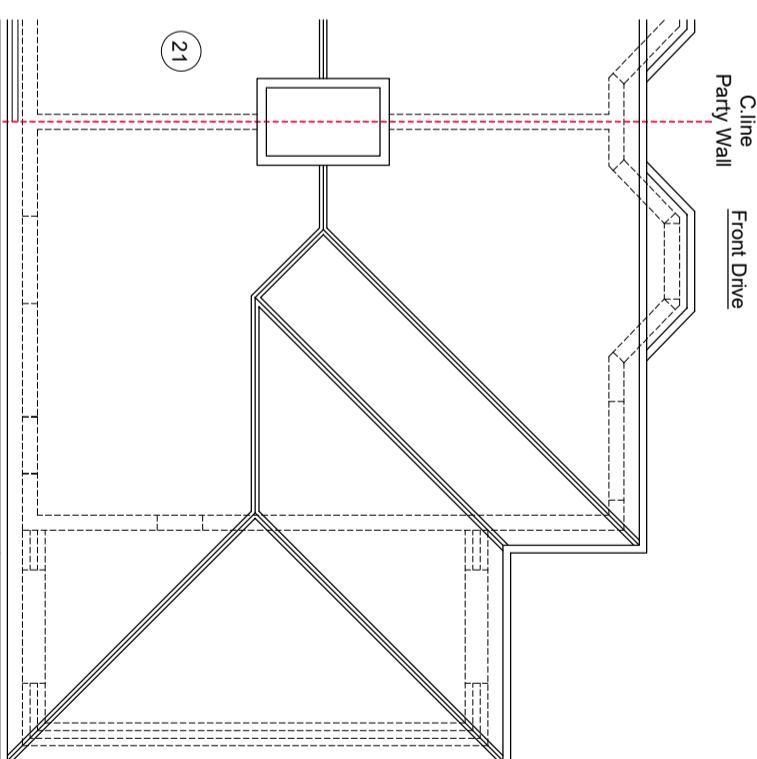


PROJECT	DRAWN BY	CHECKED	DATE
23 Little Road	RS	RS	10.03.25
REV	AMENDMENT	DATE	CIRCO
A	Planning Issue	10.03.25	RS

0
1m
2m
3m
Scale Bar

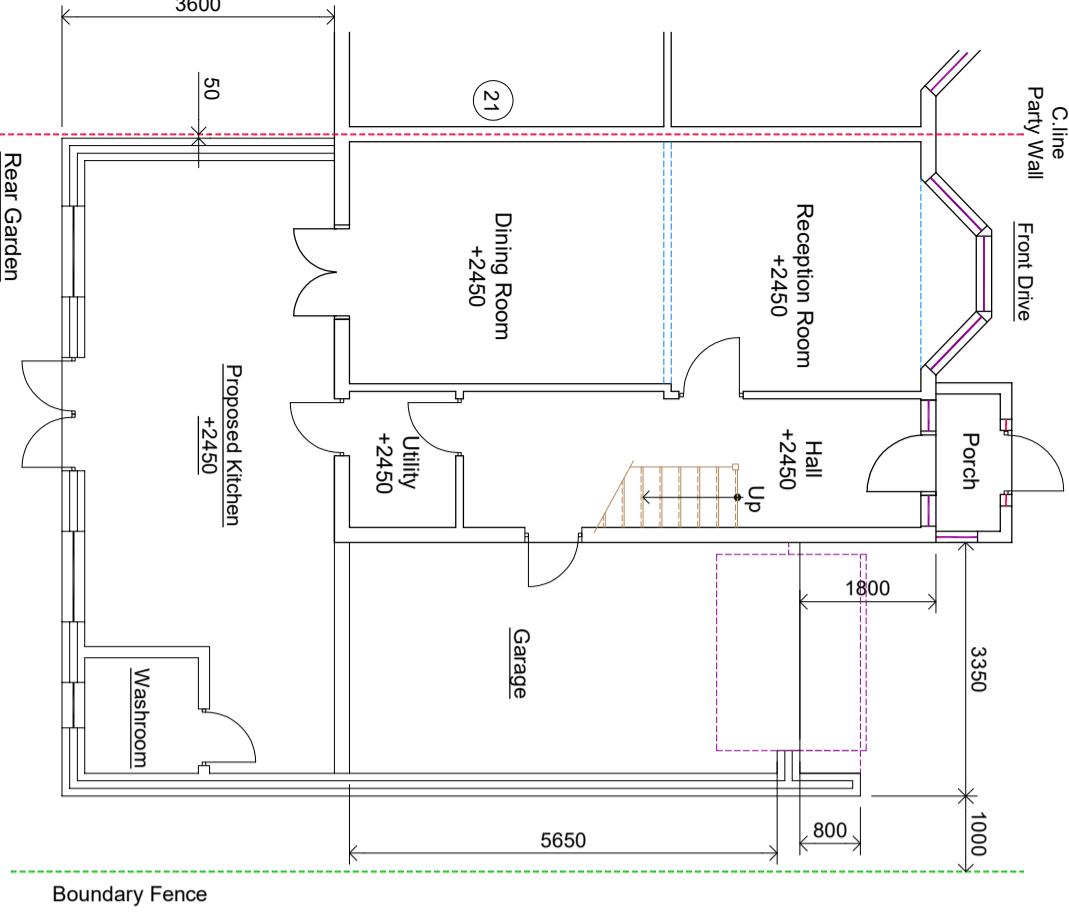

+2450 Denotes Floor
To Ceiling Height

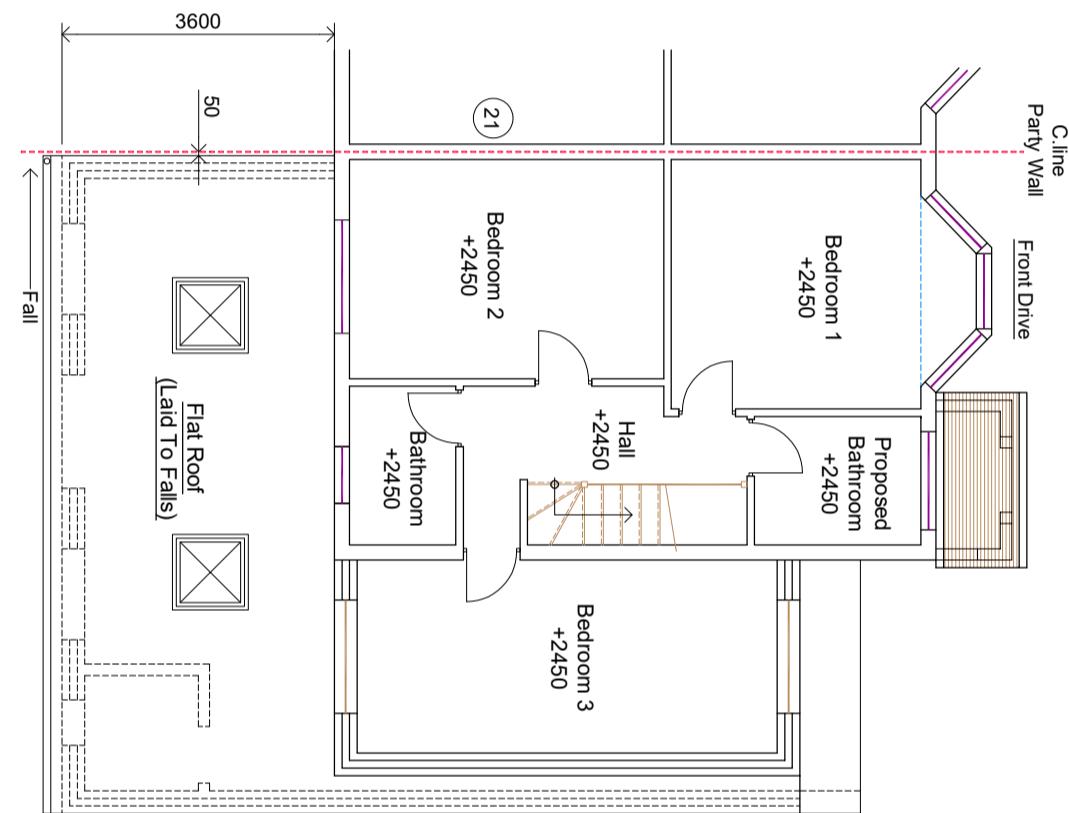

+2450 Denotes Floor
To Ceiling Height

CLIENT
Darshana Devi Phata

PROJECT
23 Little Road
Hayes - Middlesex
UB3 3BT

DRAWING TITLE
Proposed Part Double Storey
Rear Extension
Existing Floor Layouts

Sheet 1

DRAWING STATUS
Planning Issue

SCALE
1:50 @ A1
1:100 @ A3
DRAWING NUMBER
2025-14-01

DRAWN BY
RS
REVISION
A