




SCALE BAR 1:100 0 1 2 3 4 5m

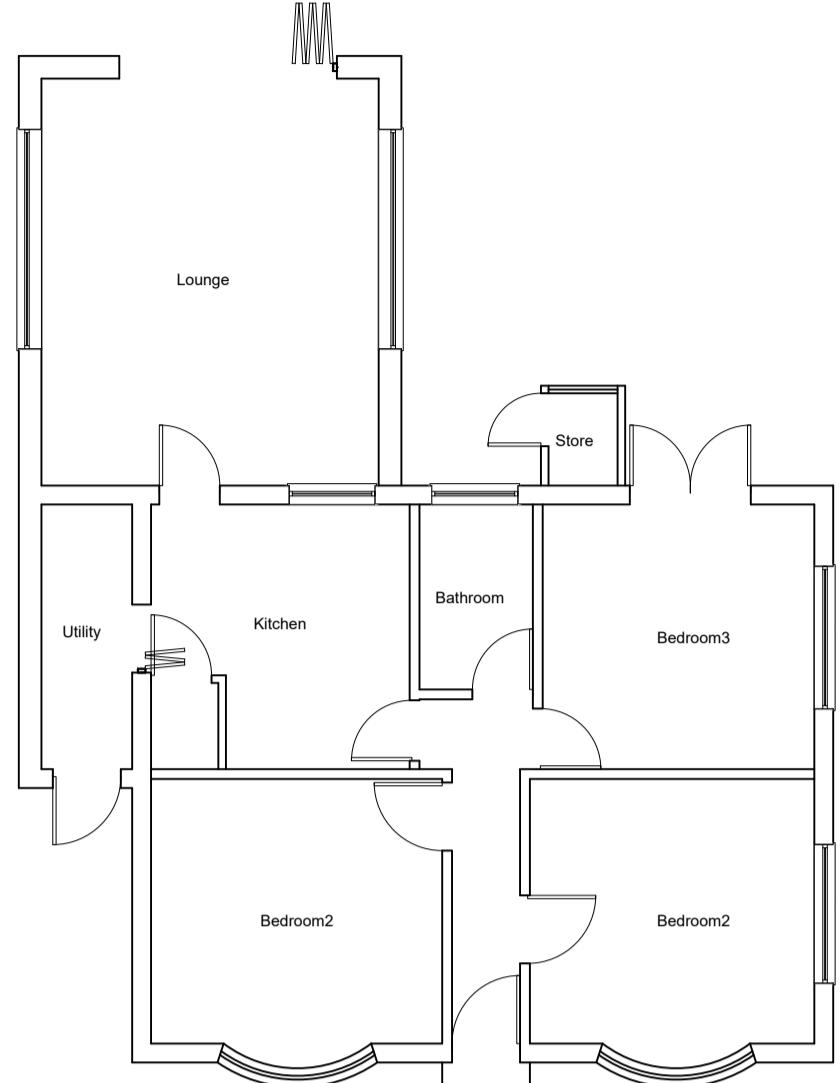


EXISTING GROUND FLOOR PLAN
1:100

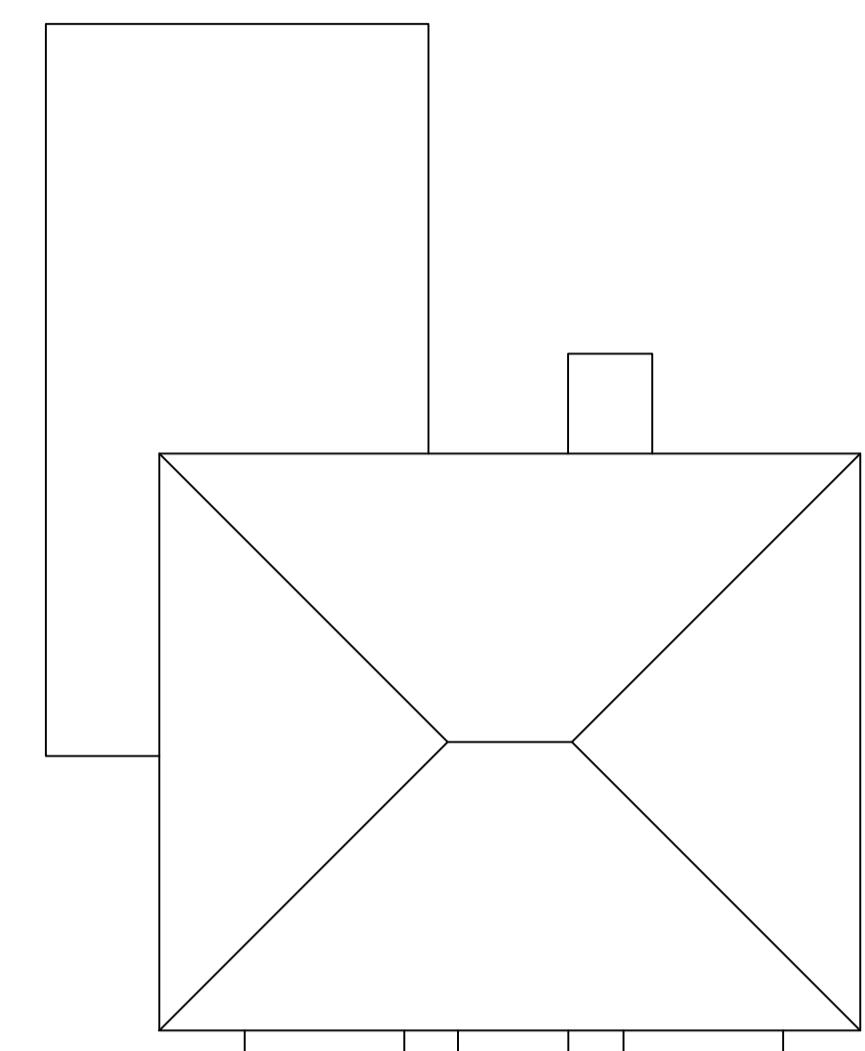


EXISTING ROOF PLAN
1:100

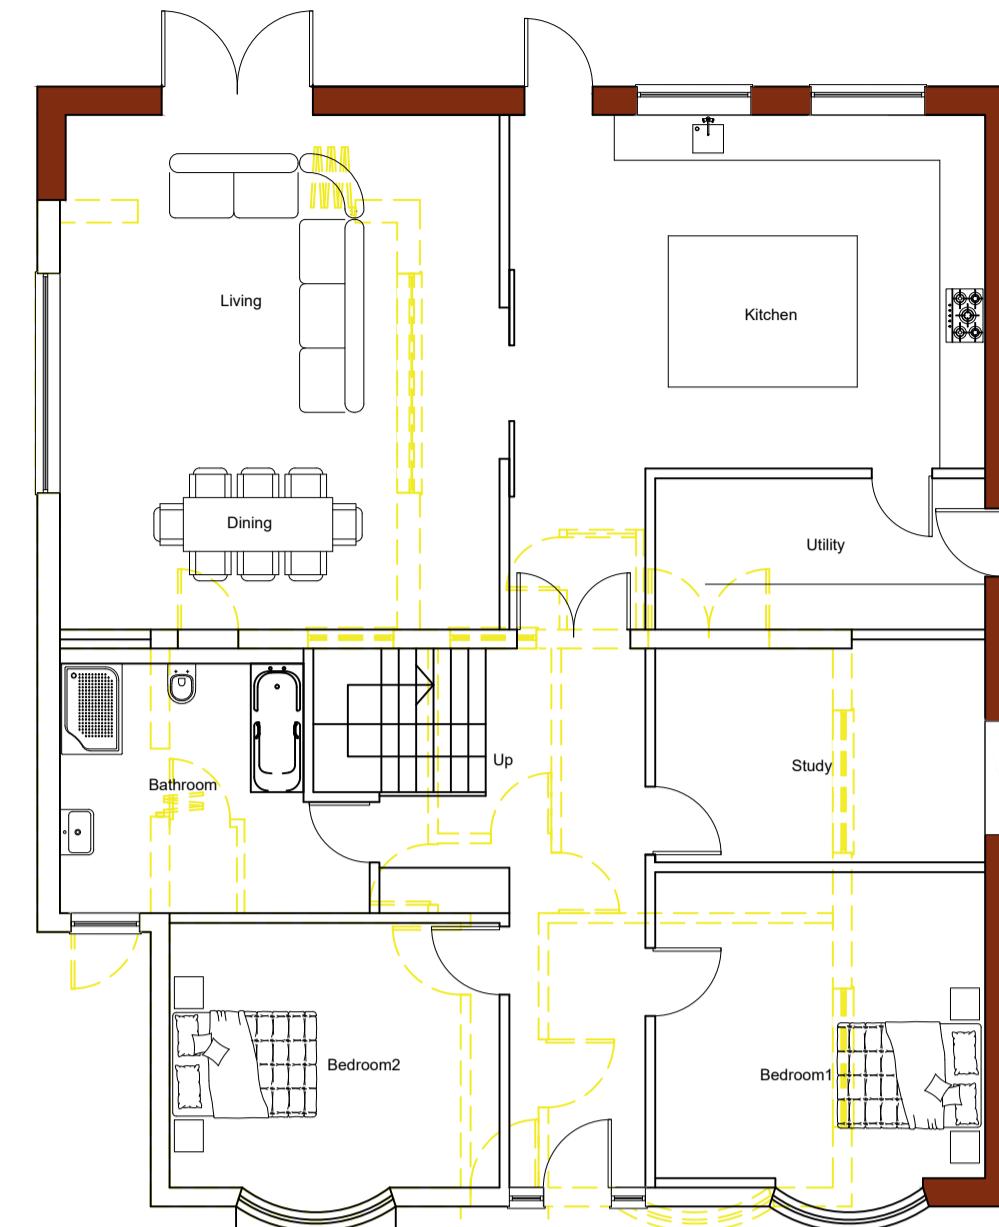

PROPOSED GROUND FLOOR PLAN
1:100

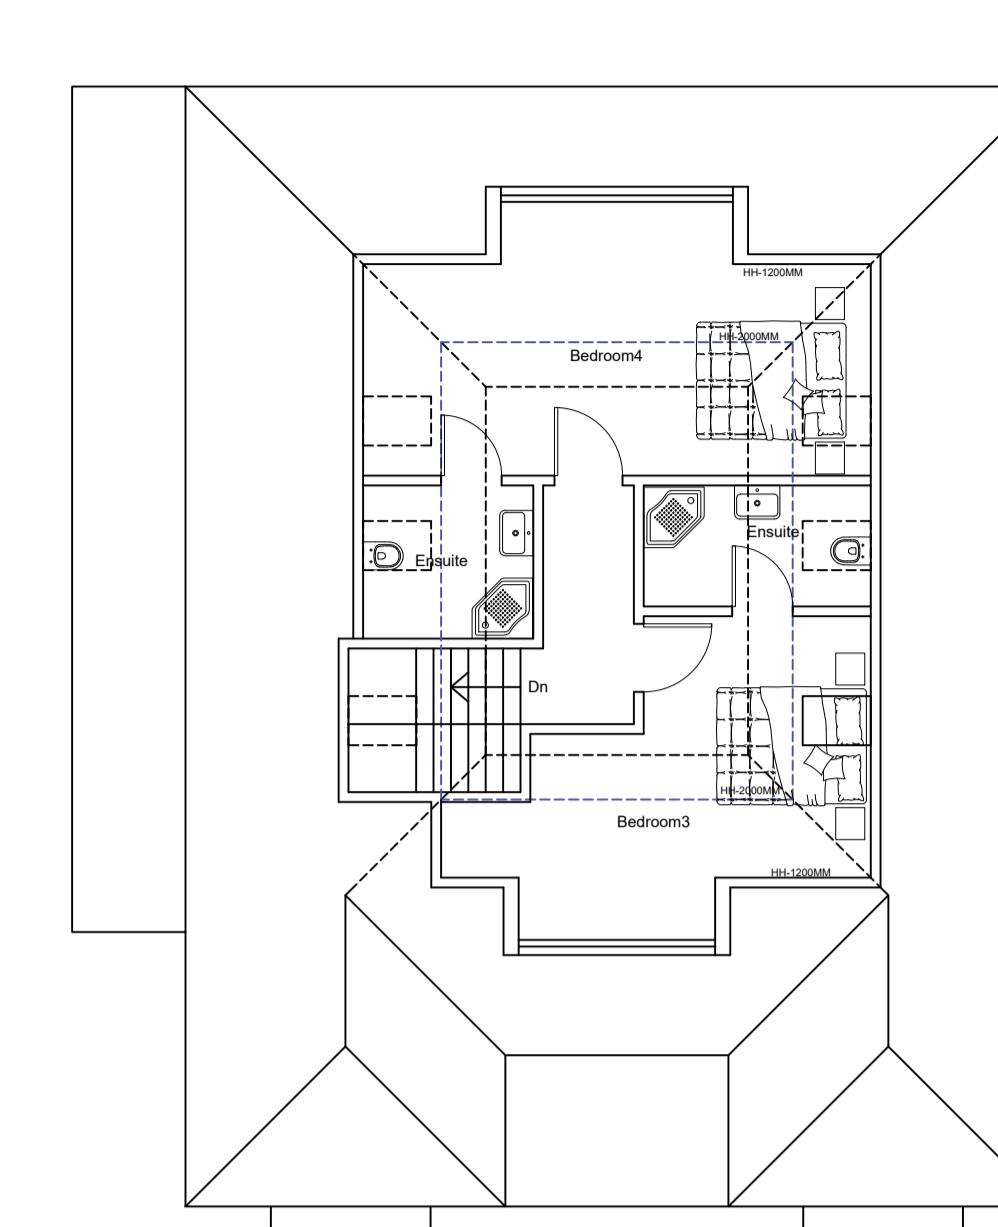


PROPOSED LOFT FLOOR PLAN
1:100

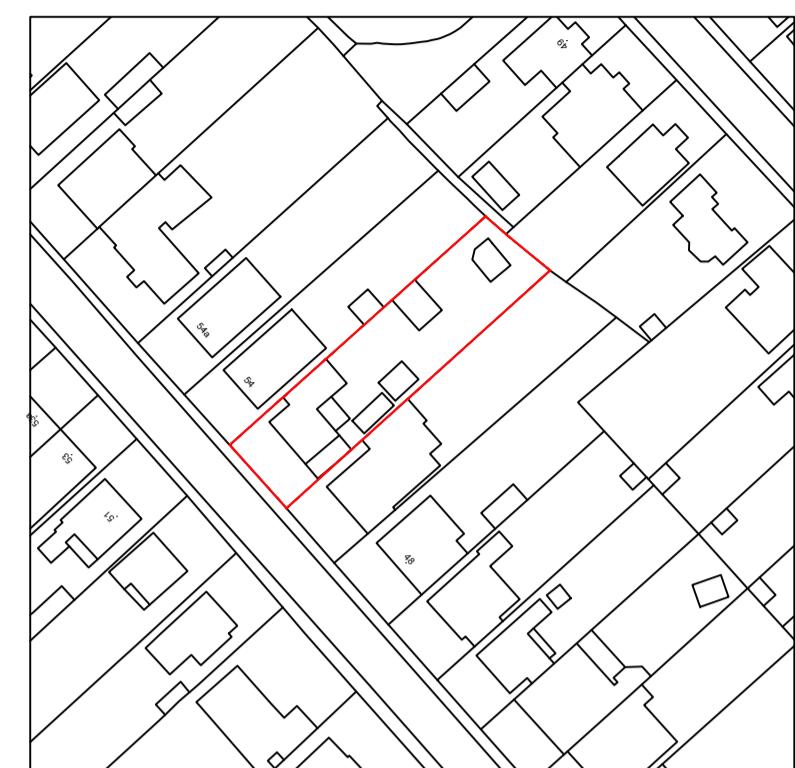

LOCATION PLAN
1:1250




EXISTING FRONT ELEVATION
1:100

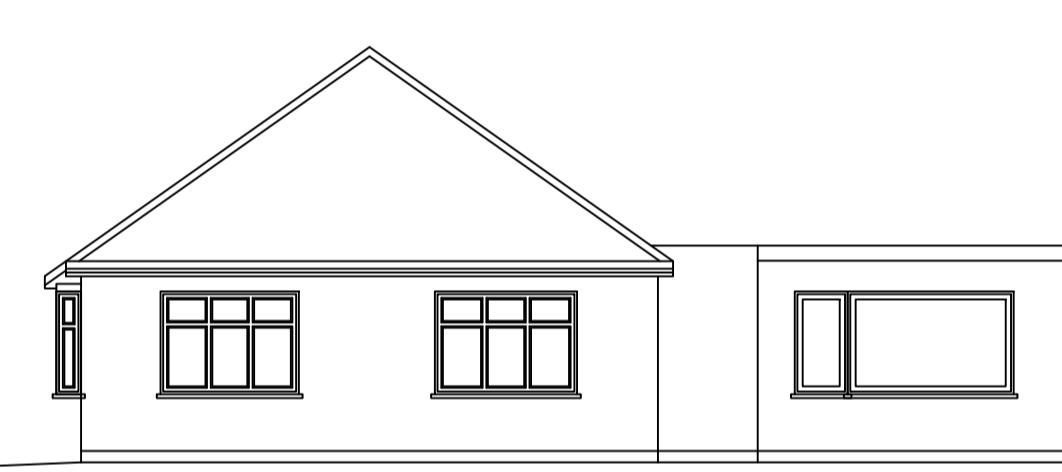


EXISTING SIDE ELEVATION
1:100



EXISTING REAR ELEVATION
1:100

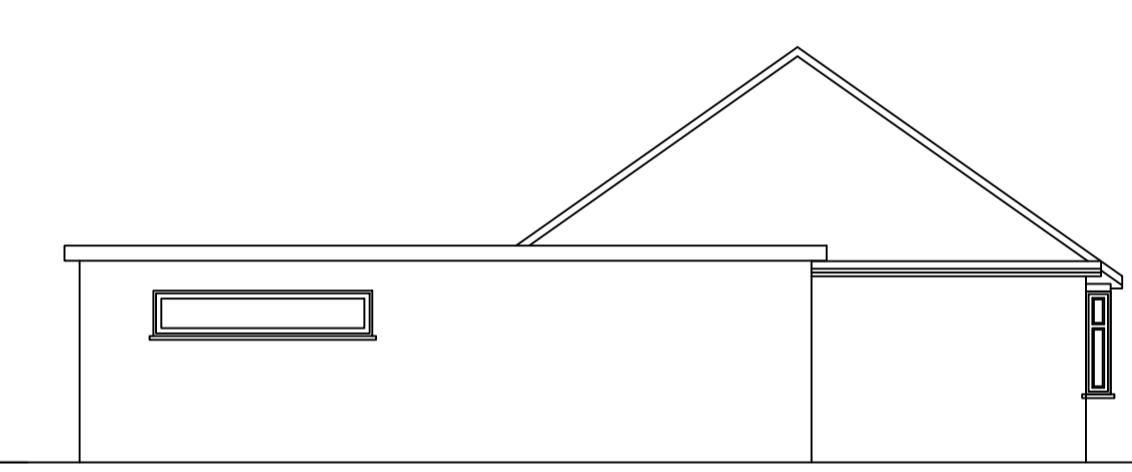


EXISTING SIDE ELEVATION
1:100

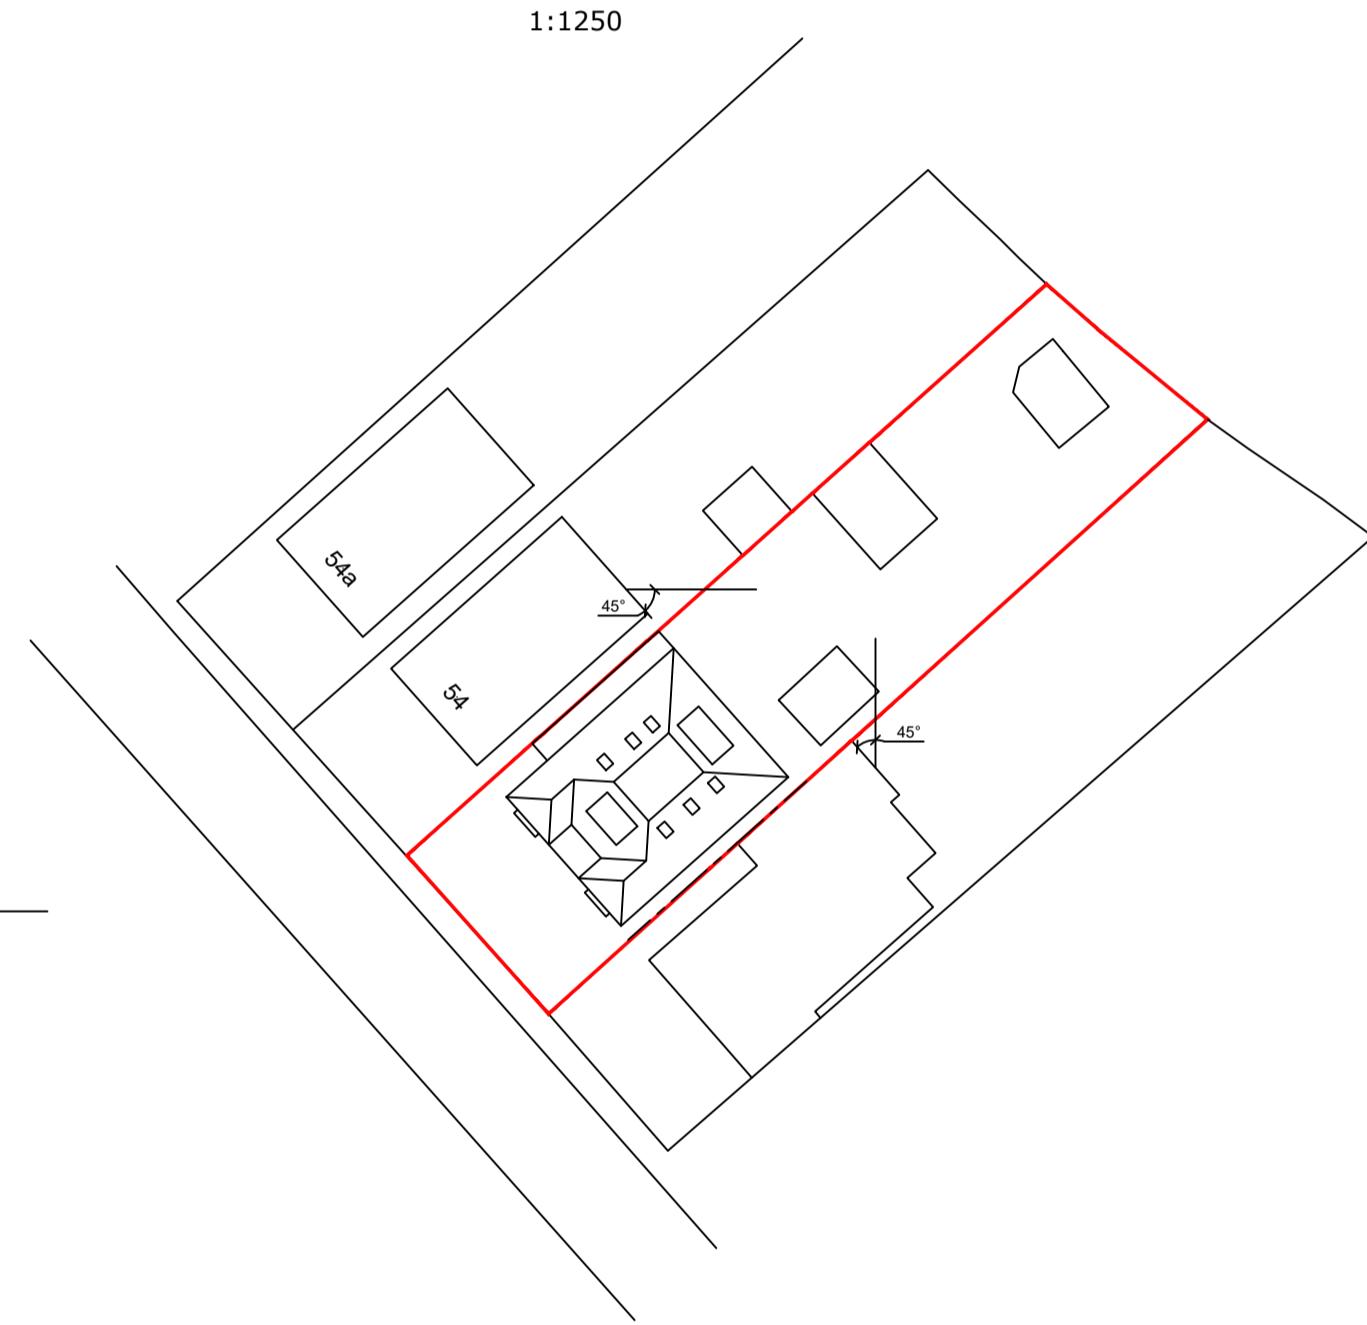

SITE PLAN
1:500




PROPOSED FRONT ELEVATION
1:100

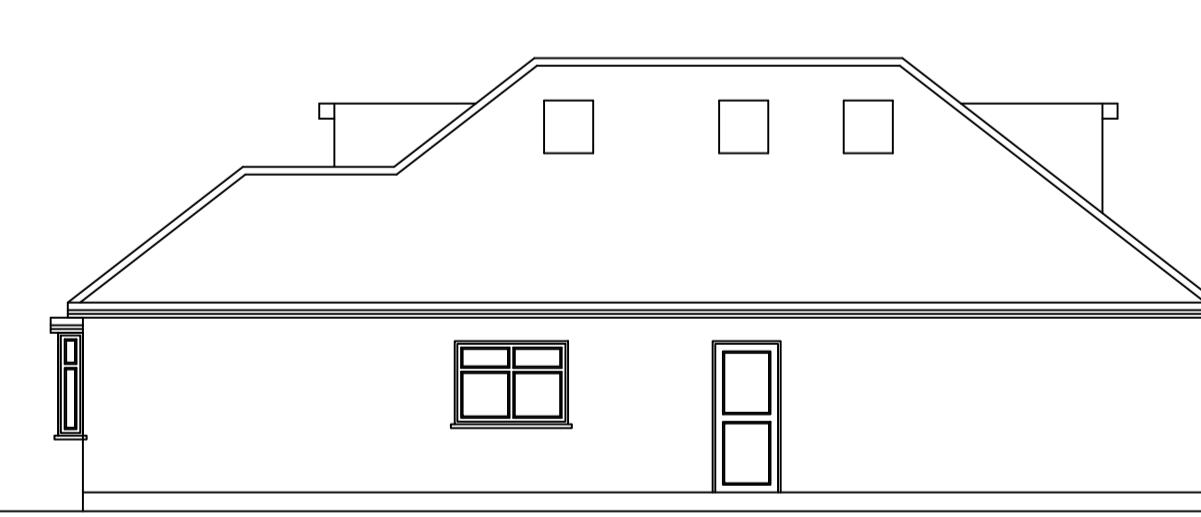

PROPOSED SIDE ELEVATION
1:100



PROPOSED REAR ELEVATION
1:100

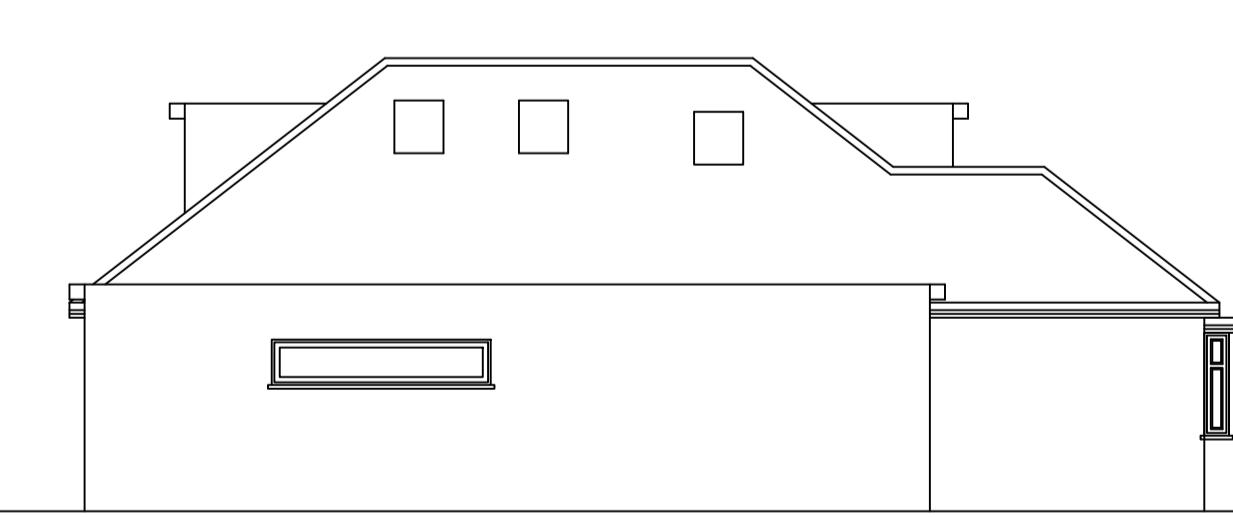

PROPOSED SIDE ELEVATION
1:100

Consilio
DESIGN • PLANNING • ARCHITECTURE



DISCLAIMER:

THESE ARE THE PLANNING DRAWINGS
AND SHOULD NOT BE USED FOR
STRUCTURAL CALCULATIONS OR ANY
ENGINEERING PURPOSE.

TEL: 01494932288
02039580151
EMAIL: info@consiliotownplanning.co.uk

IMPORTANT NOTE: ALL
1. ALL GUTTERS, FOUNDATIONS
AND DOWN PIPES TO REMAIN
WITHIN THE BOUNDARY LINES
OF THE SUBJECT PROPERTY.
2. ALL PLANS ARE SUBJECT TO
FULL PLANS APPROVAL BY
BUILDING CONTROL, NOT
BUILDING NOTICE.

THIS DRAWING IS SUBJECT TO COPYRIGHT DO NOT REPRODUCE THIS DRAWING WITHOUT PRIOR PERMISSION FROM CONSILIO

REVISION	DESCRIPTION	DATE

DESCRIPTION:
PROPOSED REAR/SIDE
EXTENSION AND ROOF
ALTERATION

CLIENT / JOB ADDRESS:
MR & MRS GIHIR
52 PARKFIELD ROAD
ICKENHAM
UB10 8LW

DRAWING TITLE		PLANNING APPLICATION	
SCALE	1:100, 1:500 & 1:1250	@ A1	STATUS
DATE	10/10/2024		CHECKED
JOB.NO.	52-24-01		DRAWN
DWG.NO.	PA-01		SG
		REVISION	