




SCALE BAR 1:100 0 1 2 3 4 5m

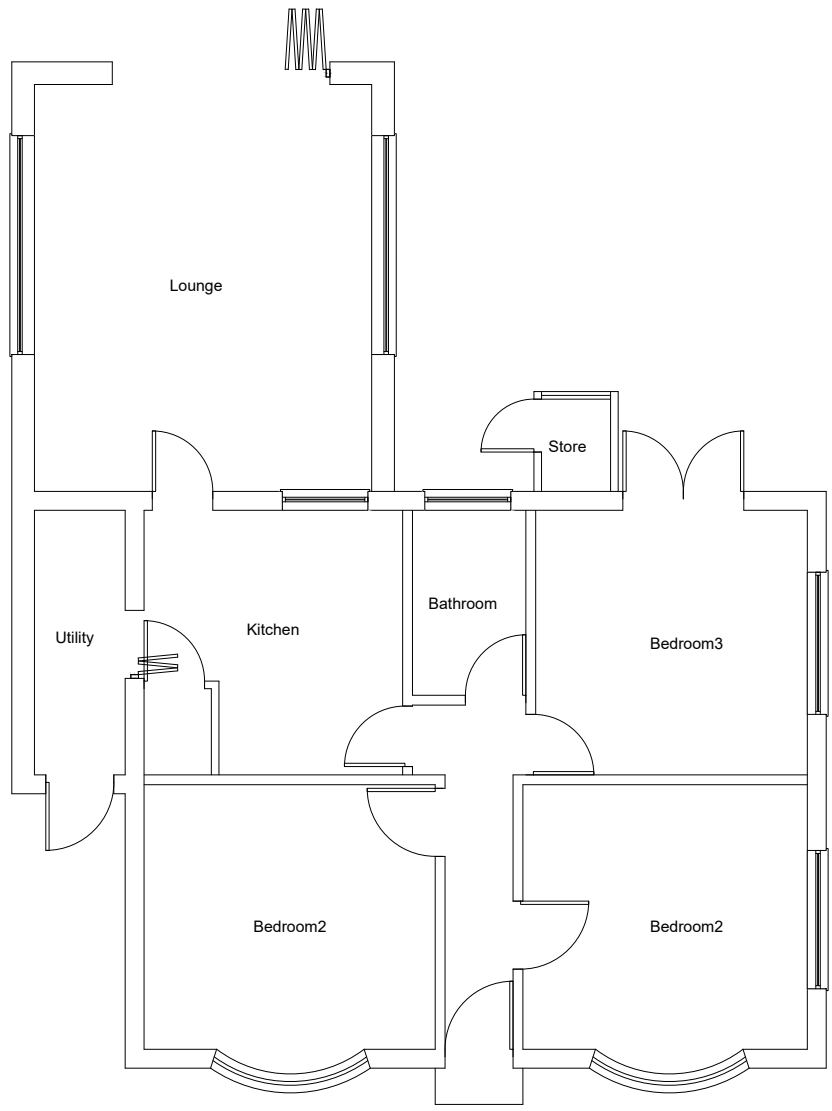


EXISTING GROUND FLOOR PLAN
1:100

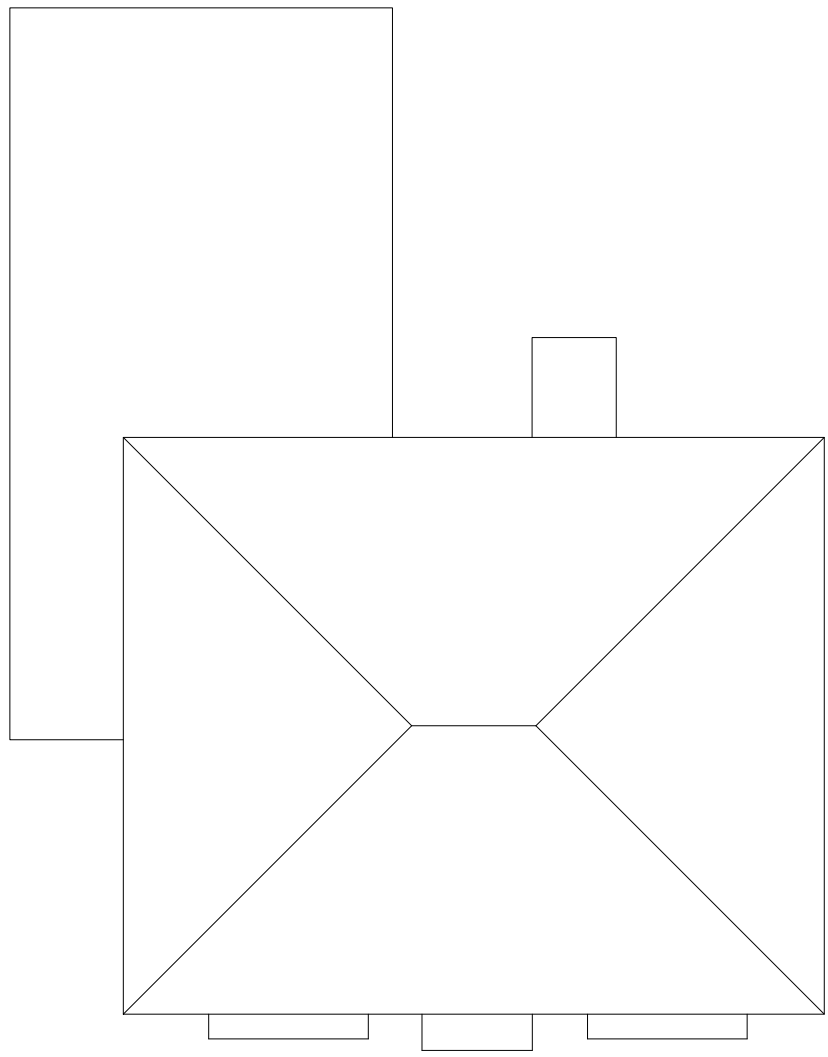


EXISTING ROOF PLAN
1:100

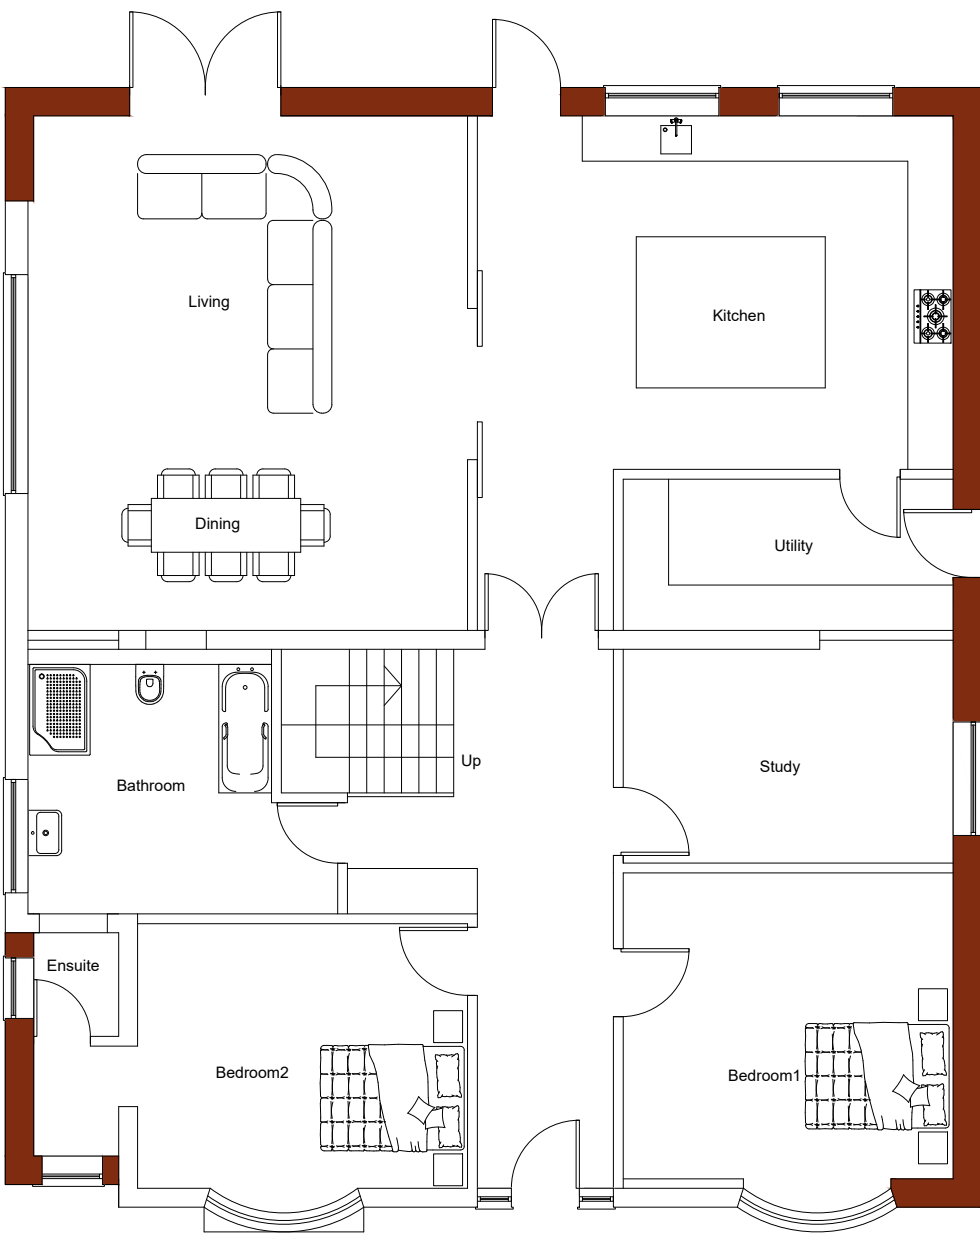

PROPOSED GROUND FLOOR PLAN
1:100

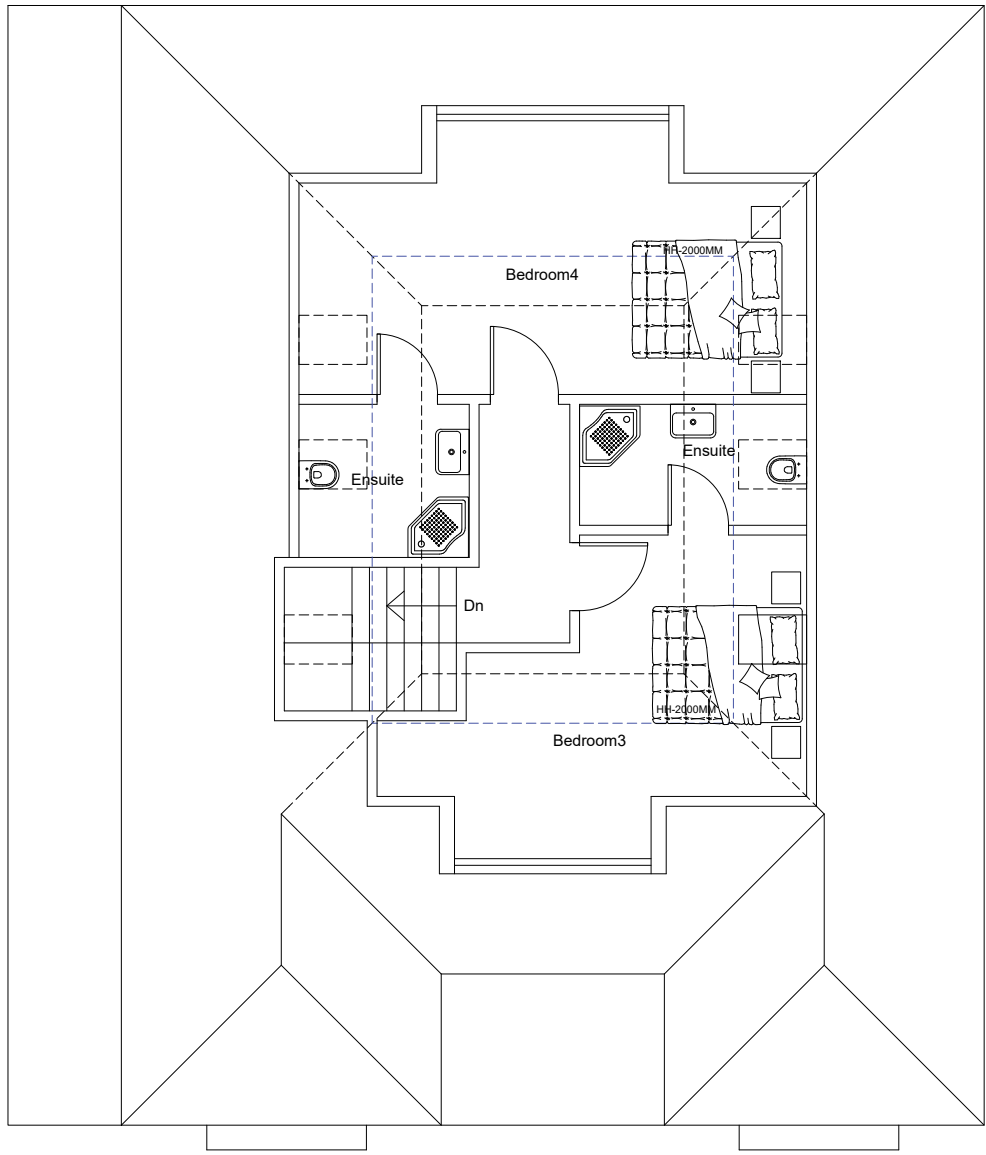

PROPOSED LOFT FLOOR PLAN
1:100

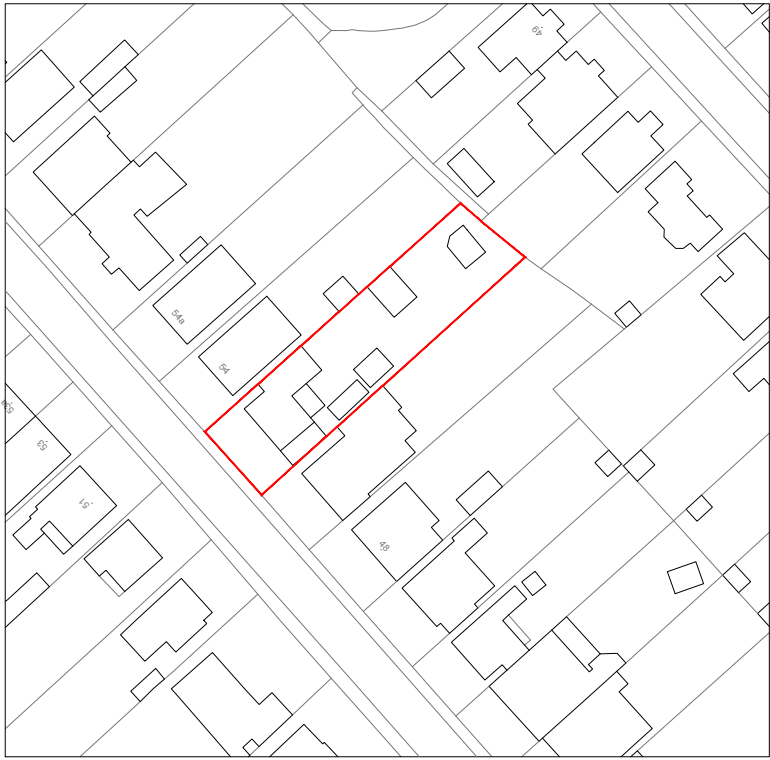

LOCATION PLAN
1:1250


EXISTING RIDGE +5.342
LEVEL

1ST FLOOR LEVEL +2.592

+5.290 +5.000




EXISTING FRONT ELEVATION
1:100

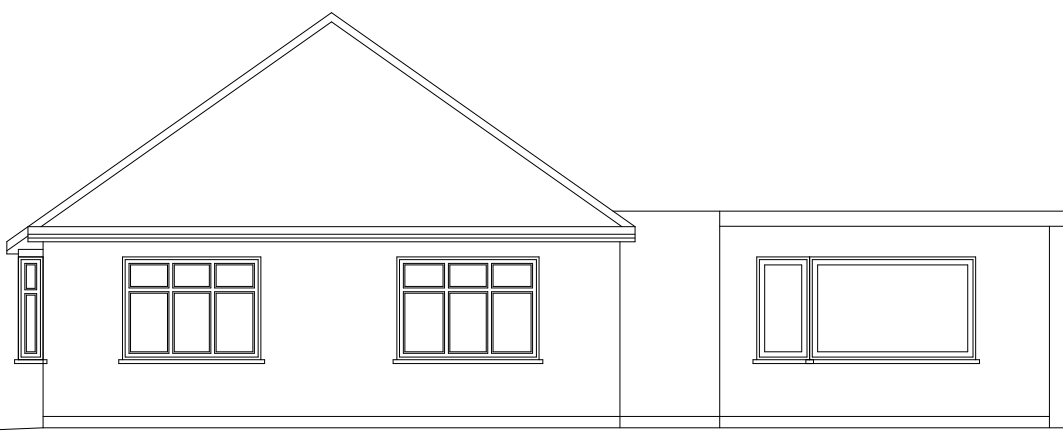


EXISTING SIDE ELEVATION
1:100



EXISTING REAR ELEVATION
1:100

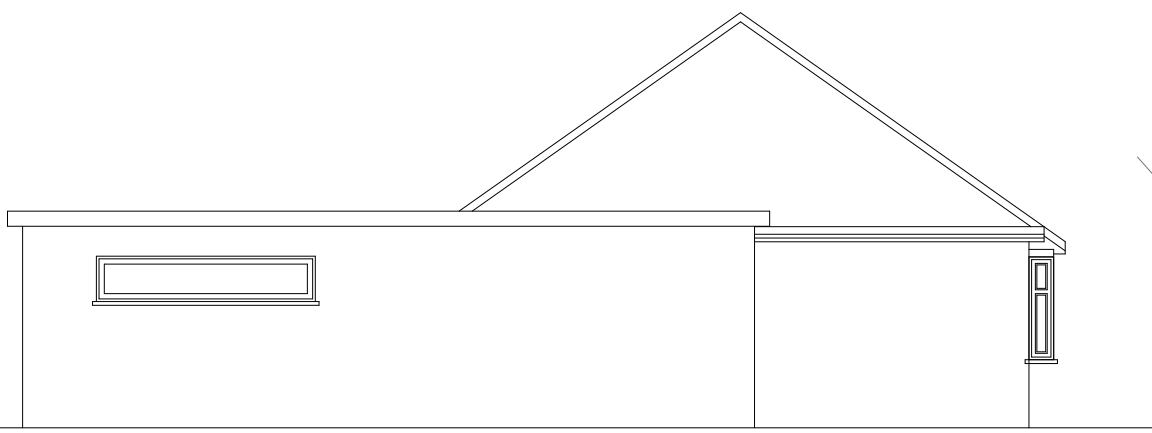

EXISTING SIDE ELEVATION
1:100

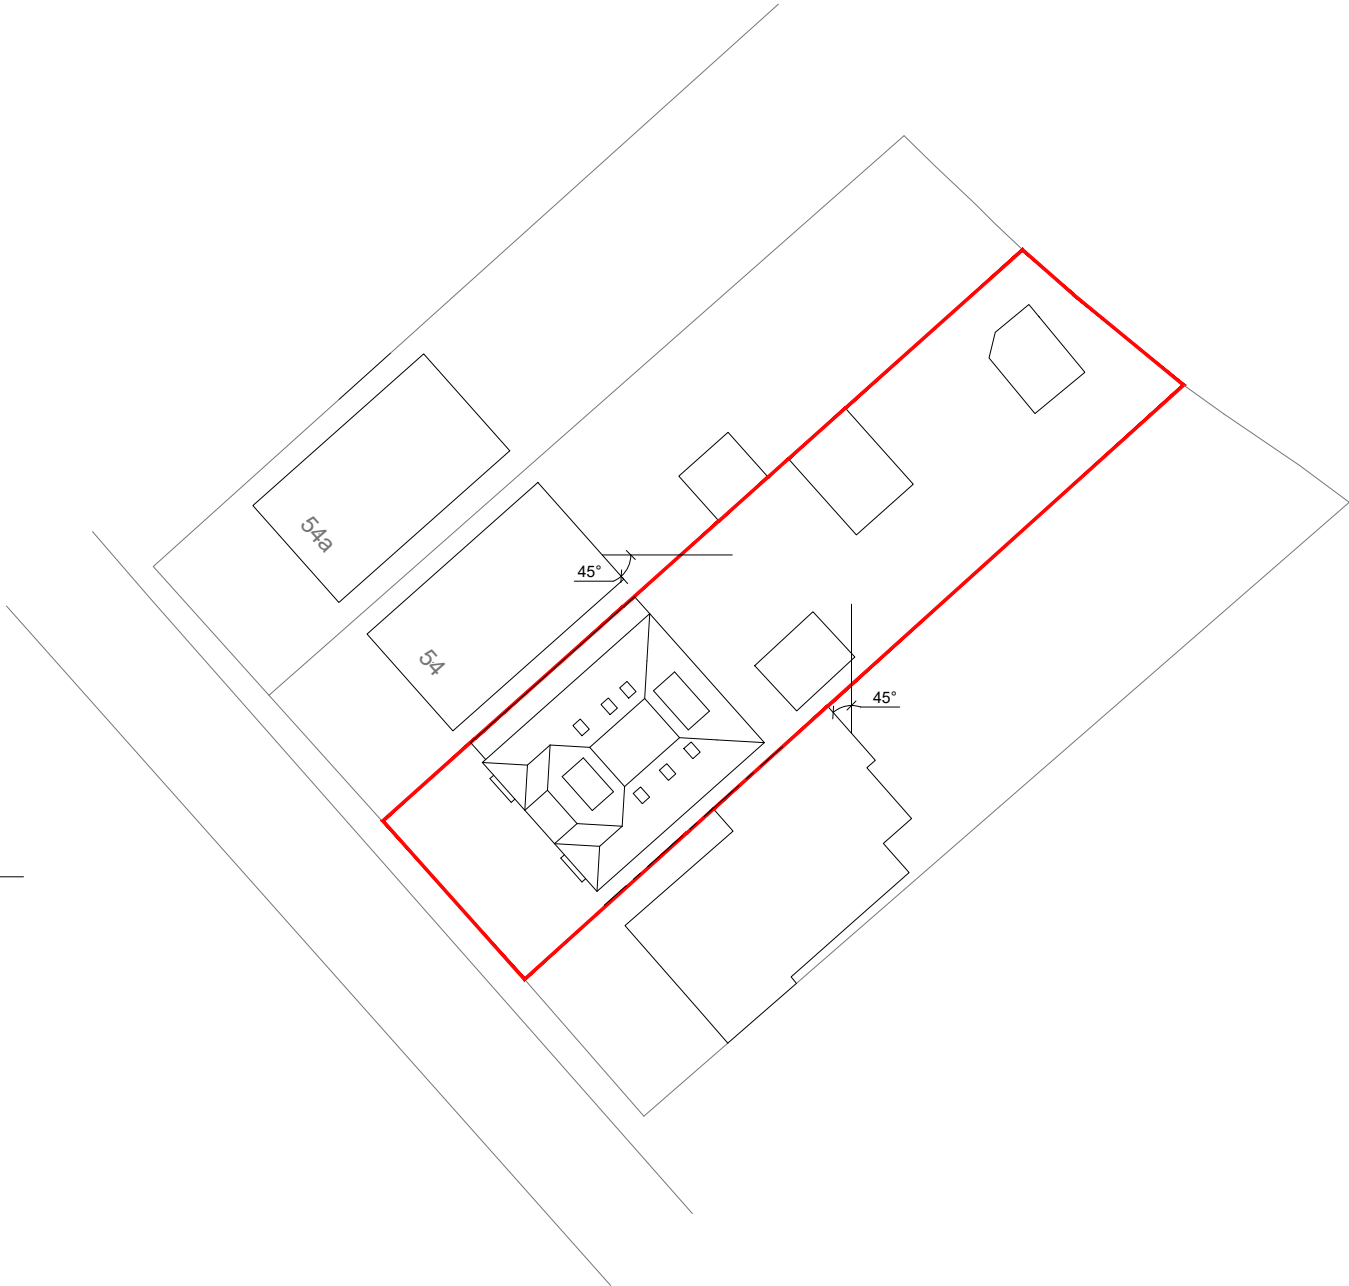

SITE PLAN
1:500


NEW RIDGE +5.900
LEVEL

1ST FLOOR LEVEL +2.592

+5.290 +5.000




PROPOSED FRONT ELEVATION
1:100

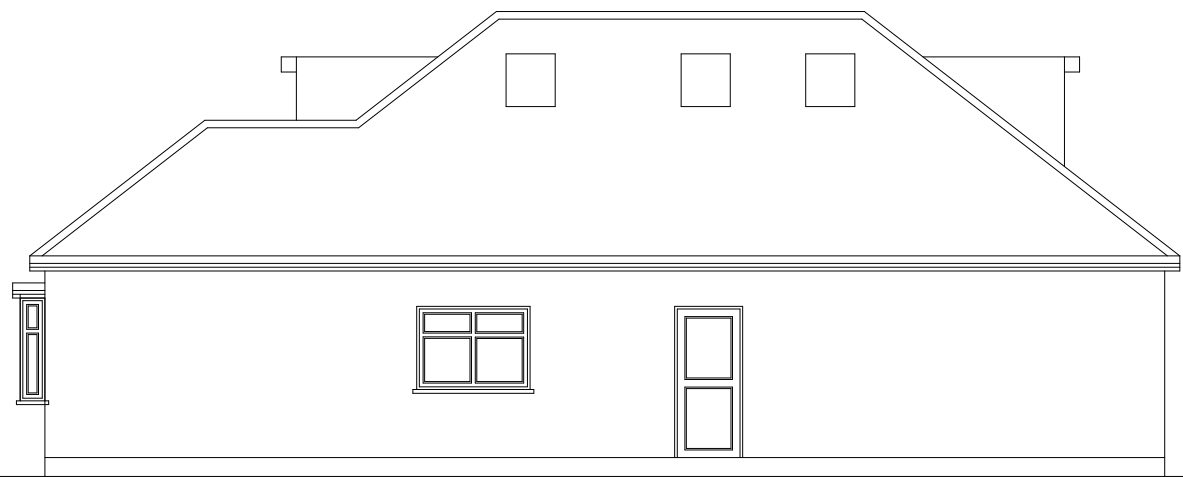

PROPOSED SIDE ELEVATION
1:100



PROPOSED REAR ELEVATION
1:100

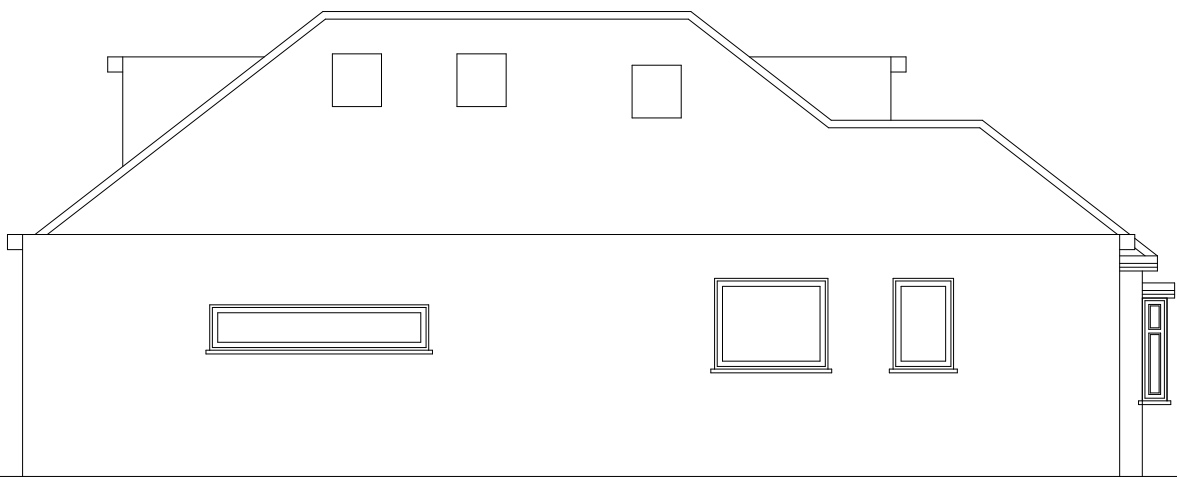

PROPOSED SIDE ELEVATION
1:100

Consilio

DESIGN • PLANNING • ARCHITECTURE

21, Argyle House, 76 Joel Street
Northwood HA6 1LL

TEL: 01494932288
02039580151

RTPI

Chartered Town Planner

DISCLAIMER:

THESE ARE THE PLANNING DRAWINGS
AND SHOULD NOT BE USED FOR
STRUCTURAL CALCULATIONS OR ANY
ENGINEERING PURPOSE.

IMPORTANT NOTE:ALL

1. ALL GUTTERS, FOUNDATIONS
AND DOWN PIPES TO REMAIN
WITHIN THE BOUNDARY LINES
OF THE SUBJECT PROPERTY.
2. ALL PLANS ARE SUBJECT TO
FULL PLANS APPROVAL BY
BUILDING CONTROL, NOT
BUILDING NOTICE.

REVISION	DESCRIPTION	DATE

THIS DRAWING IS SUBJECT TO COPYRIGHT DO NOT REPRODUCE THIS DRAWING WITHOUT PRIOR PERMISSION FROM CONSILIO

REVISION	DESCRIPTION	DATE

DESCRIPTION:

PROPOSED REAR/SIDE
EXTENSION AND ROOF
ALTERATION

CLIENT / JOB ADDRESS:

MR & MRS GIHIR
52 PARKFIELD ROAD
ICKENHAM
UB10 8LW

DRAWING TITLE PLANNING APPLICATION					
SCALE	1:100, 1:500 & 1:1250	@ A1	STATUS	PA	
DATE	22/06/2026		CHECKED	HM	
JOB.NO.	52-24-01		DRAWN	SG	
DWG.NO.	PA-01		REVISION	A	