




Existing ground floor plan

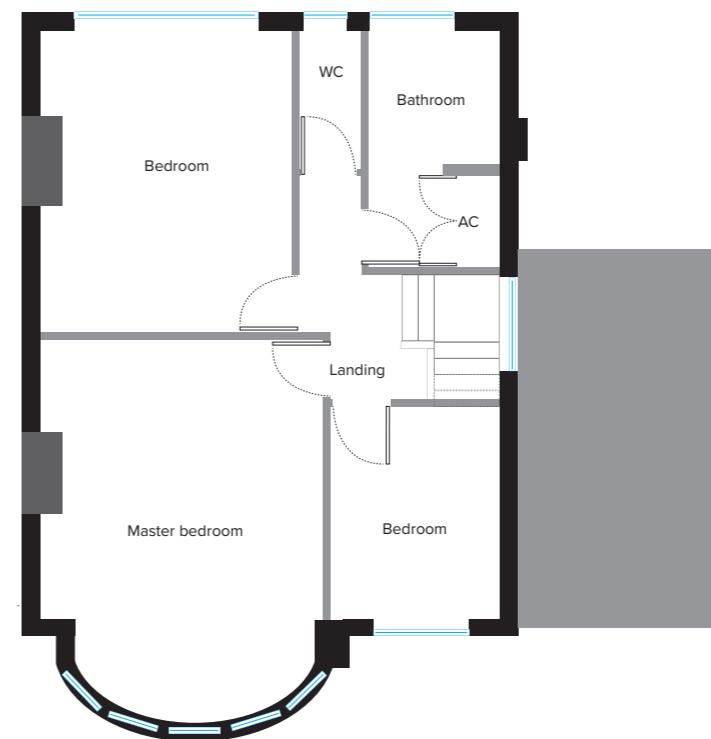

Existing first floor plan

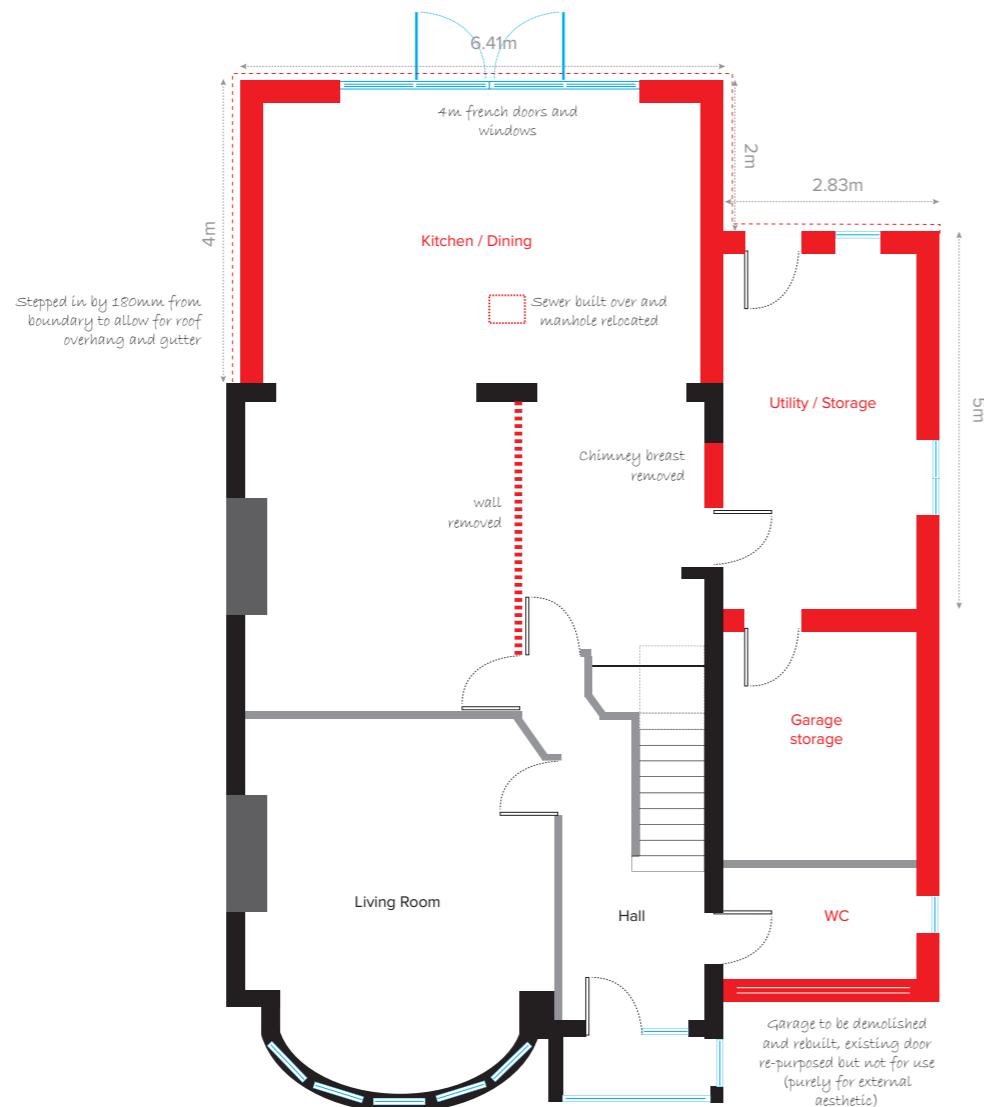

Proposed ground floor plan

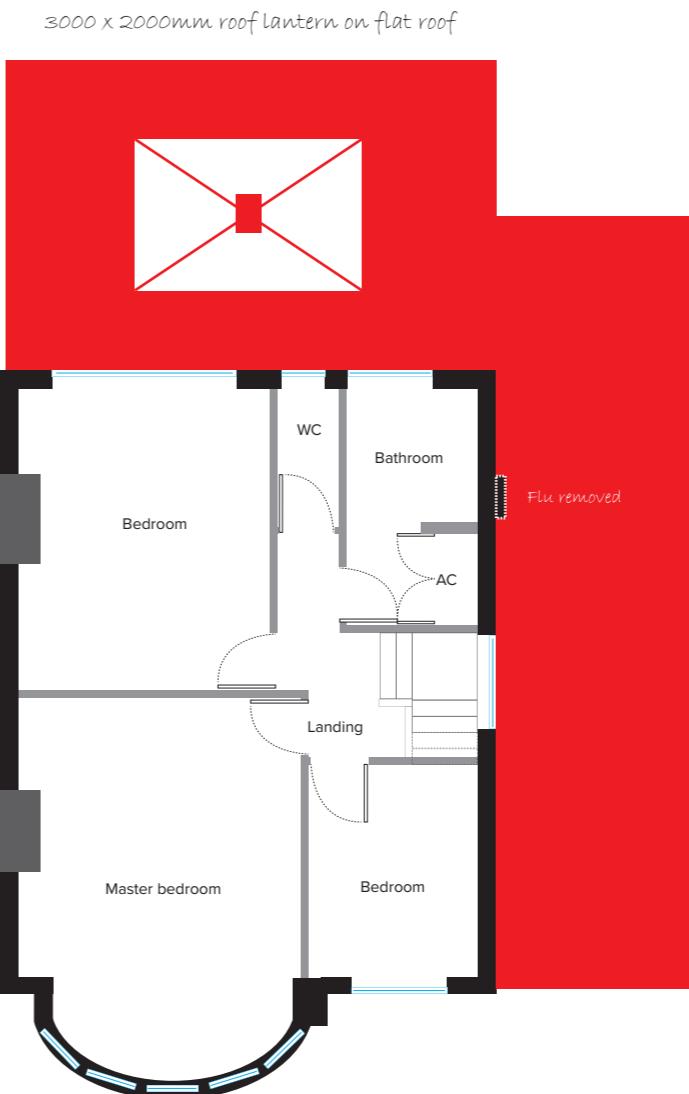


Proposed first floor plan (no change)



Existing front elevation



Existing rear elevation

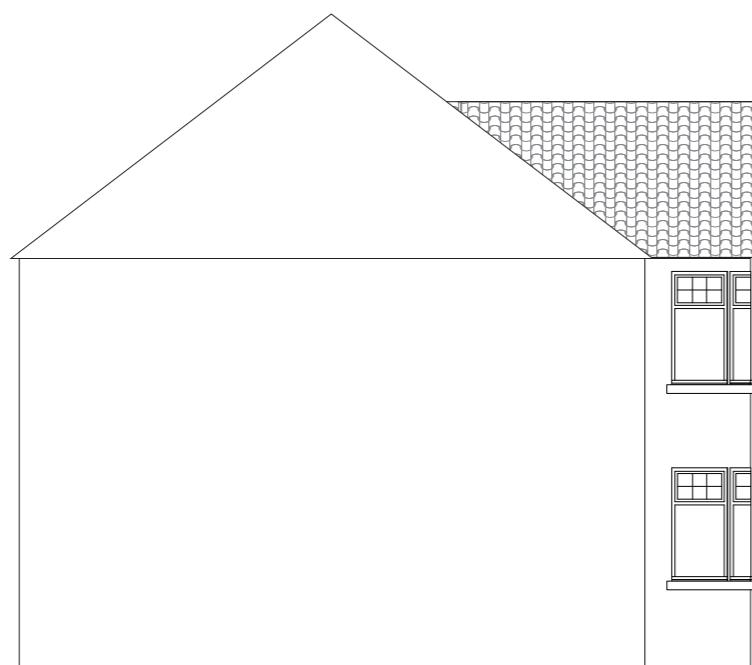

Existing party wall side elevation



Existing side elevation




Proposed front elevation




Proposed rear elevation

4m French doors and windows

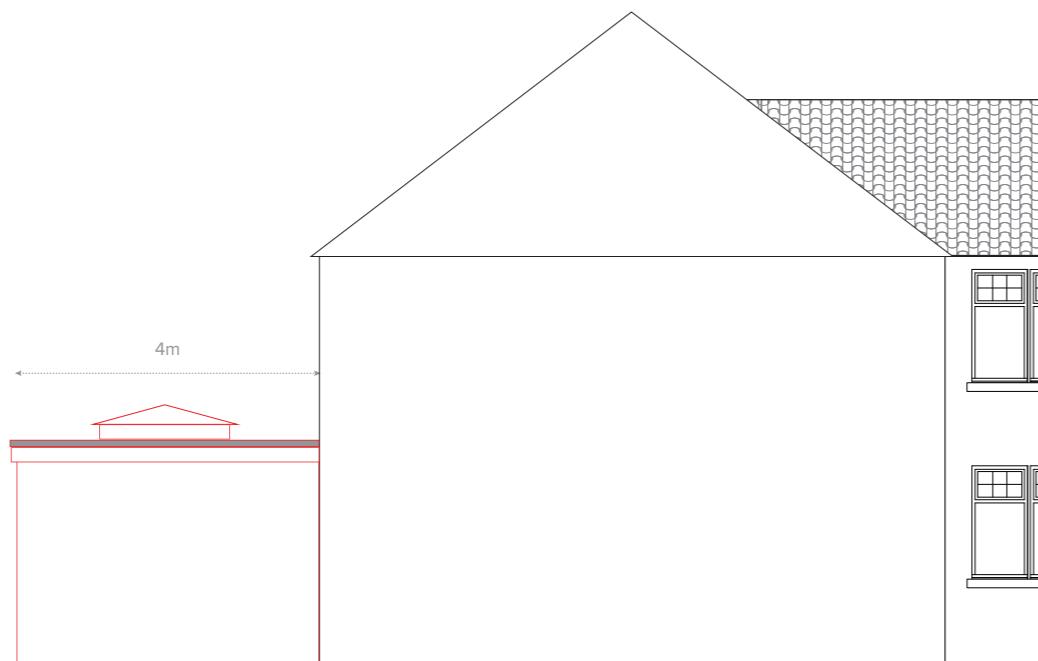

Proposed party wall side elevation

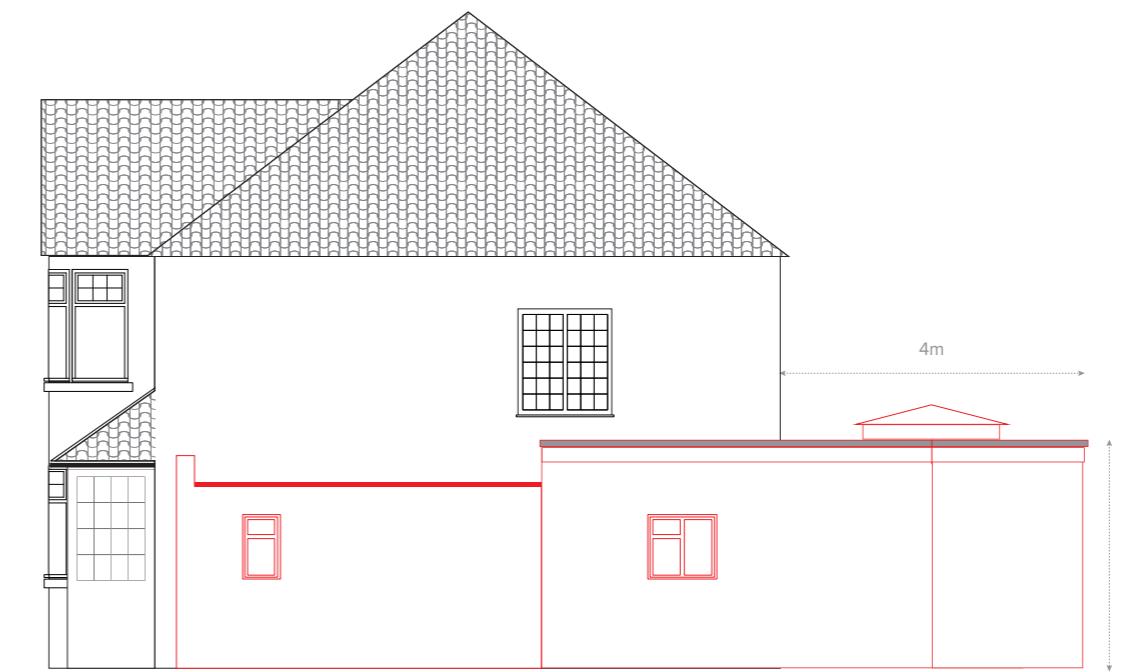

Proposed side elevation

Garage to be demolished and rebuilt

Garage extension steps in 2m



Job: 17 South Drive, Ruislip, HA4 8EU

Application: Single storey rear extension 4m

Elevations: Existing and proposed + floorplans

Scale: 1:100

Date: 01/06/2024

