





FRONT ELEVATION - 1:100

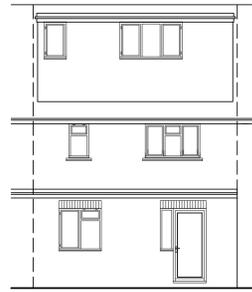


REAR ELEVATION - 1:100

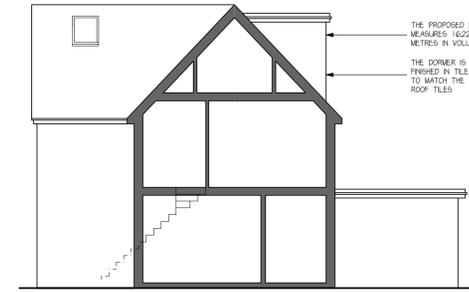


FLANK ELEVATION - 1:100


THE PROPOSED DORMER MEASURES 1622 CUBIC METRES IN VOLUME
THE DORMER IS TO BE FINISHED IN TILE FINING TO MATCH THE EXISTING ROOF TILES

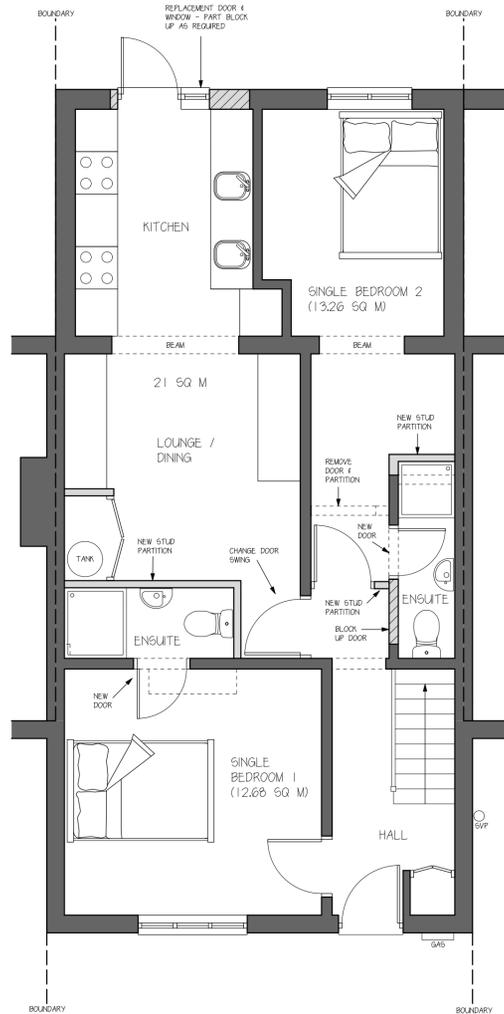


GROUND FLOOR PLAN - 1:50

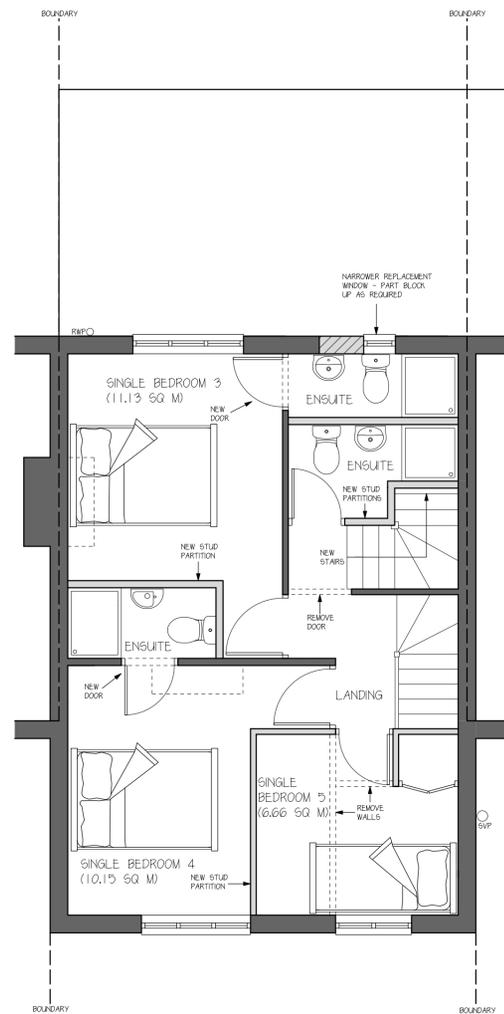

FIRST FLOOR PLAN - 1:50

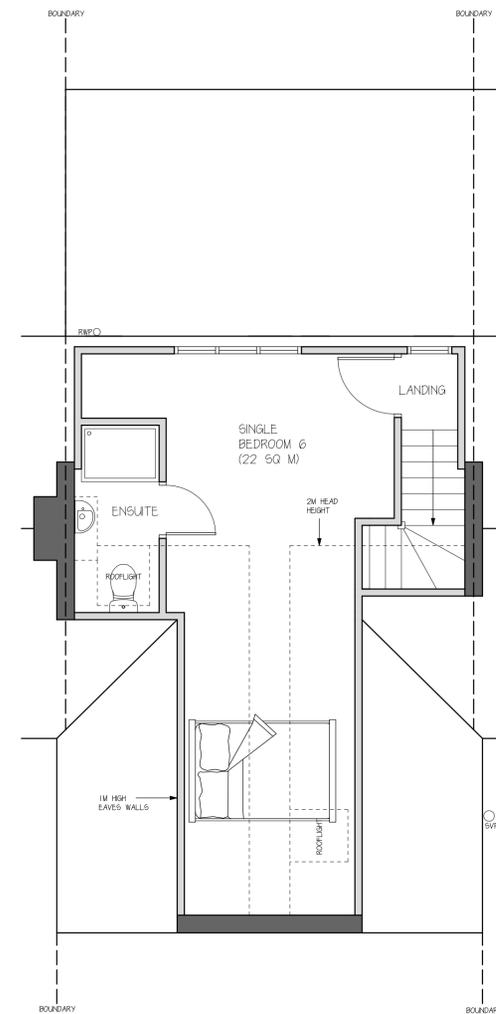

ROOF PLAN - 1:50

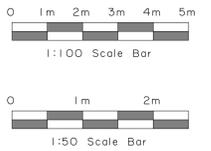

ALL DIMENSIONS & LEVELS ARE TO BE CHECKED ON SITE. ANY DISCREPANCIES ARE TO BE REPORTED IMMEDIATELY UPON DISCOVERY. THIS DRAWING IS FOR THE PURPOSE OF PLANNING PERMISSION & BUILDING REGULATIONS. AUTHORIZED DESIGNS LTD TAKES NO RESPONSIBILITY OR LIABILITY FOR ANY RELIANCE PLACED UPON OR USE MADE OF THIS DOCUMENT BY ANYONE FOR PURPOSES OTHER THAN FOR PLANNING AND BUILDING CONTROL APPROVAL. IT IS THE RESPONSIBILITY OF THE CLIENT TO RESOLVE ANY AND ALL MATTERS REGARDING THE PARTY WALL ACT 1992.

AUTHORIZED DESIGNS LTD CONFIRM THAT THESE PLANS HAVE BEEN PREPARED TAKING ACCOUNT OF THE CDM 2015 REGULATIONS AS FAR AS THEY RELATE TO THE DESIGNERS AND PRINCIPAL DESIGNERS DUTIES FOR THE PRE CONSTRUCTION PHASE FOR THE PURPOSE OF ACHIEVING PLANNING AND BUILDING REGULATION APPROVAL. THE CLIENT OR CLIENTS SUCCESSORS WILL BE REQUIRED TO COMPLY WITH THEIR OWN RESPONSIBILITIES AND DUTIES RELATING TO THE PRE CONSTRUCTION AND CONSTRUCTION PHASE SHOULD THE PROPOSALS PROGRESS FURTHER.

No.	Date	By	Contents
Revisions			

Drawing Title
Current Floor Plans & Elevations

Project
Loft conversion incorporating rear dormer window and front rooflights and change of use to a 6 person HMO

Scale	Date	Drawn by
1:50 / 1:100	December 2025	SD

Client Details
Mr Rav Dhuna
70 Kingsway
Hayes
UB3 2TZ

Dirg.No.	Rev.
K LDC 02	G