

SCALE : 1/100


Extra brick boiler stack to be removed.




Exty ground/drop levels retained.

Exty ground level retained.

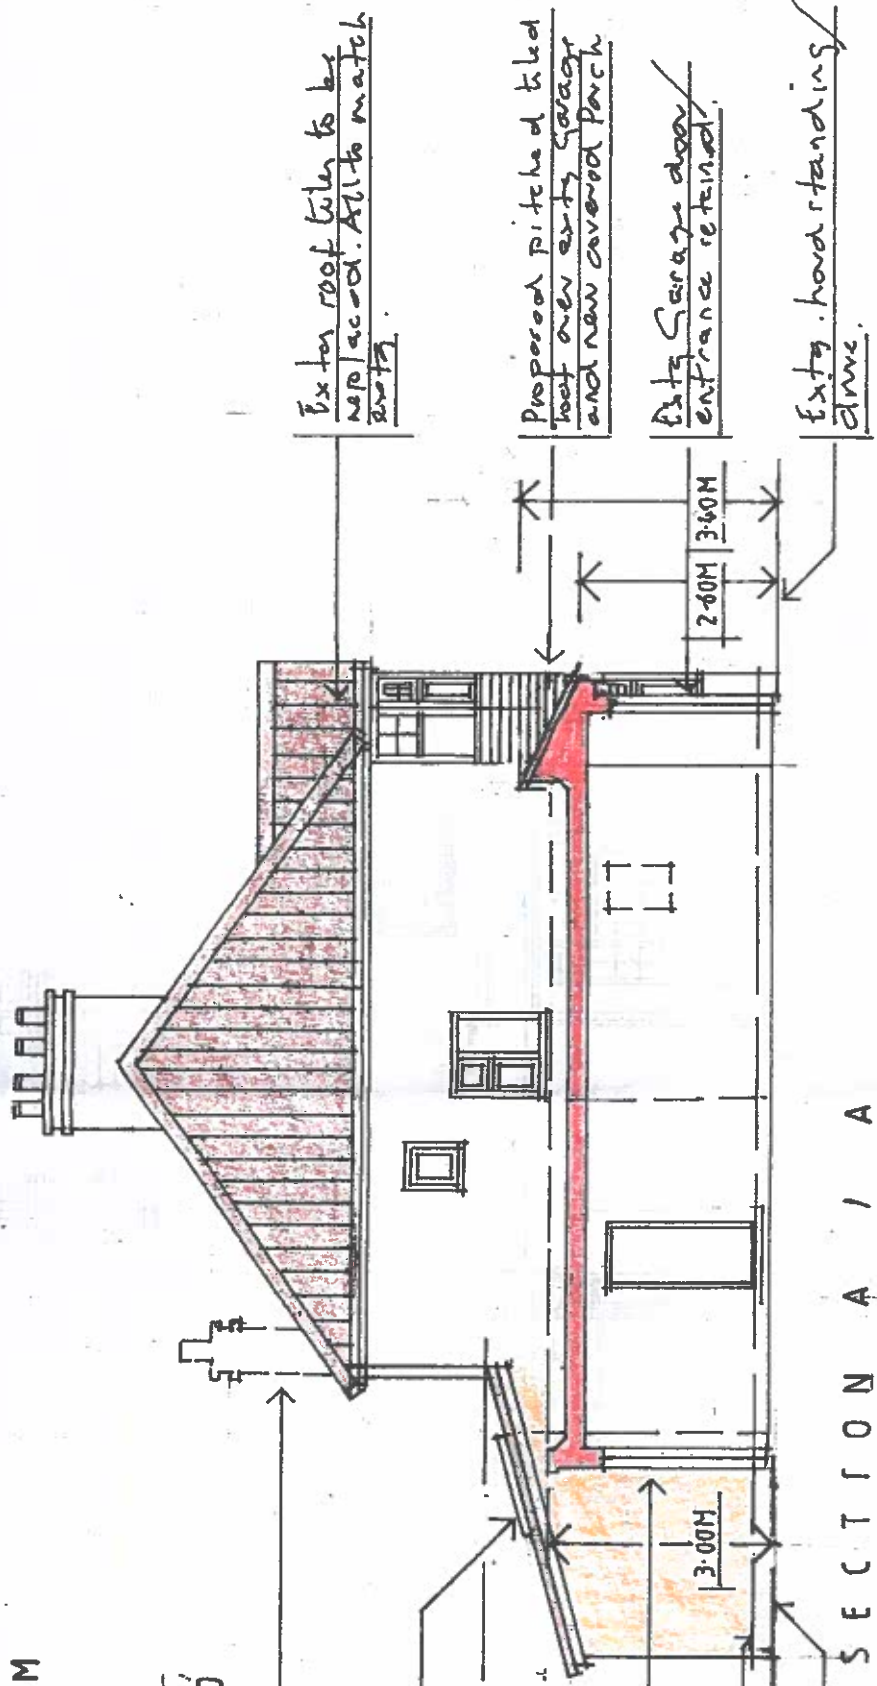

SECTION A / A

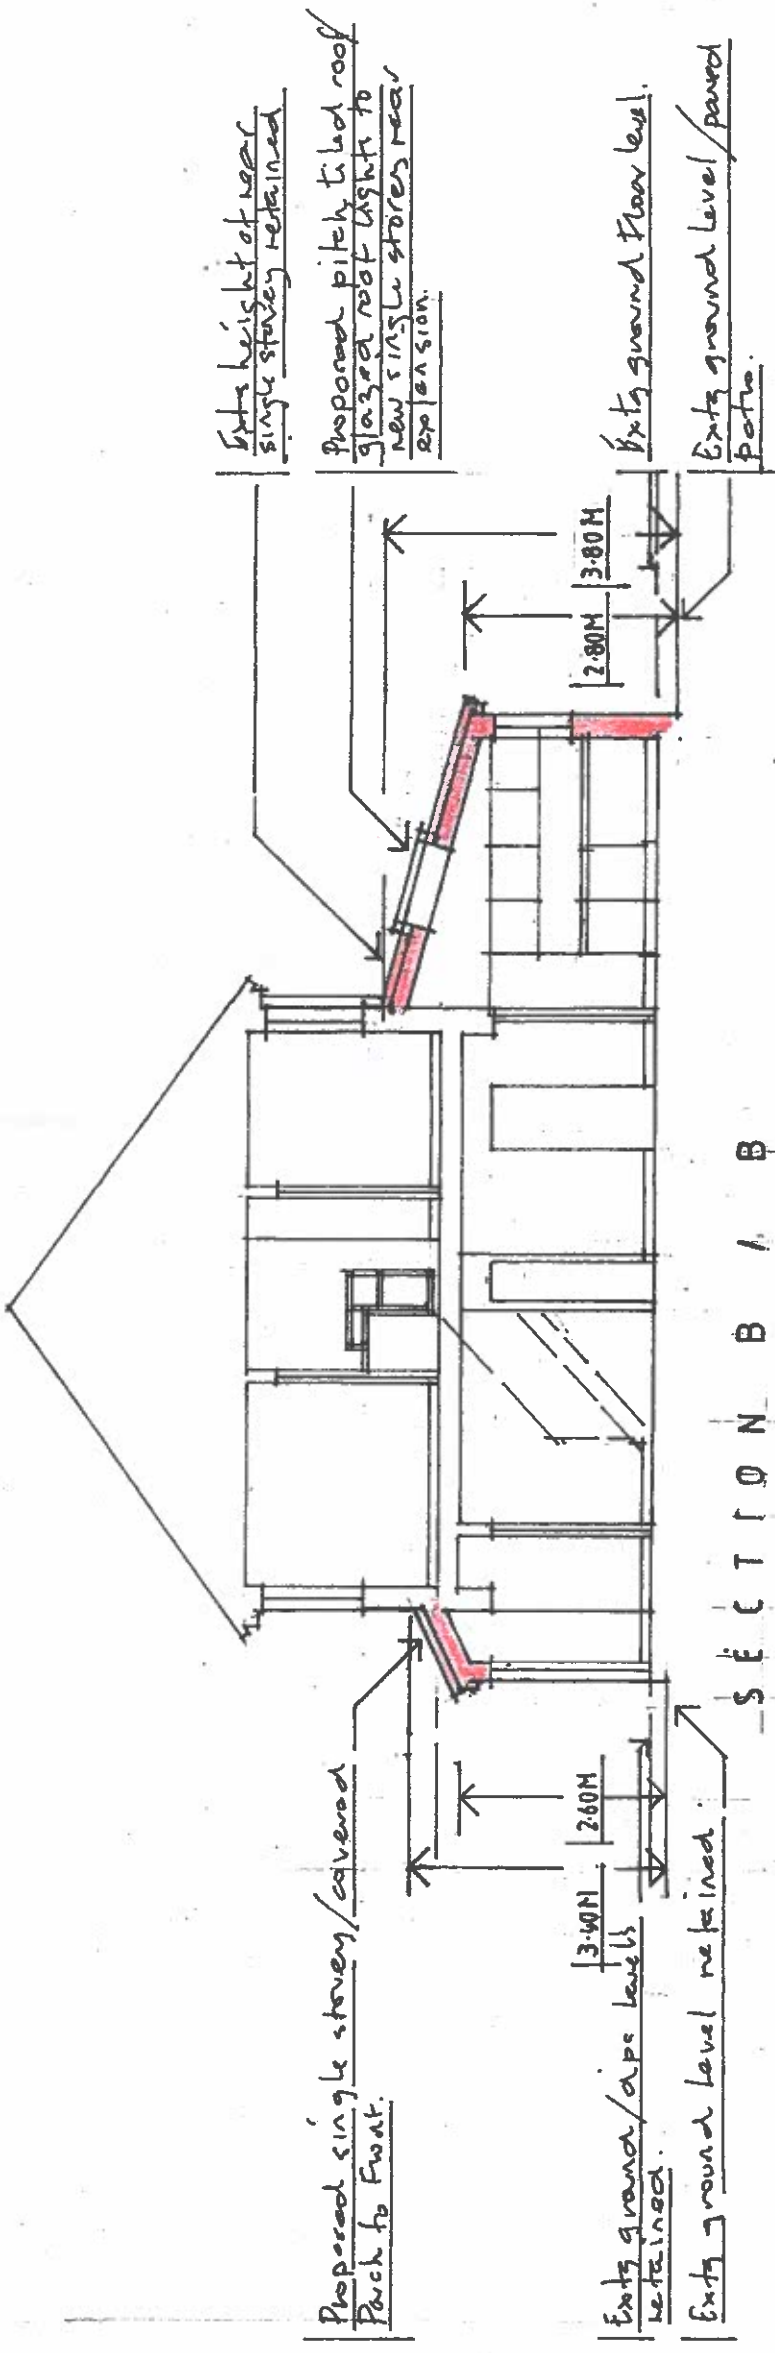

SECTION B / B

Amendments
A Height of proposed rear single storey extension reduced to 3.80M (an exty).
Height of pitched roof to front entrance porch and new Garage reduced to 3.40 M above exty ground level.

PROPOSED CROSS SECTIONS

PROJECT.
PROPOSED SINGLE STOREY REAR EXTENSION, EXTENDED GARAGE PARKING TO SIDE, NEW ENCLOSED ENTRANCE PORCH TO FRONT WITH EXTENDED PITCHED ROOF OVER SIDE GARAGE. EXISTING MAIN ROOF RE-TILED. INTERNAL ALTERATIONS. AT NO. 24, HAWTHORN AVENUE, RUISLIP, LONDON. HA4 8SS.

DRWG TITLE. PROPOSED CROSS SECTIONS.
DRWG NO. 2023/11/04(PLANNING).
DATE. NOVEMBER 2023.
SCALE 1/100 @ A3.