



SCALE : 1/100








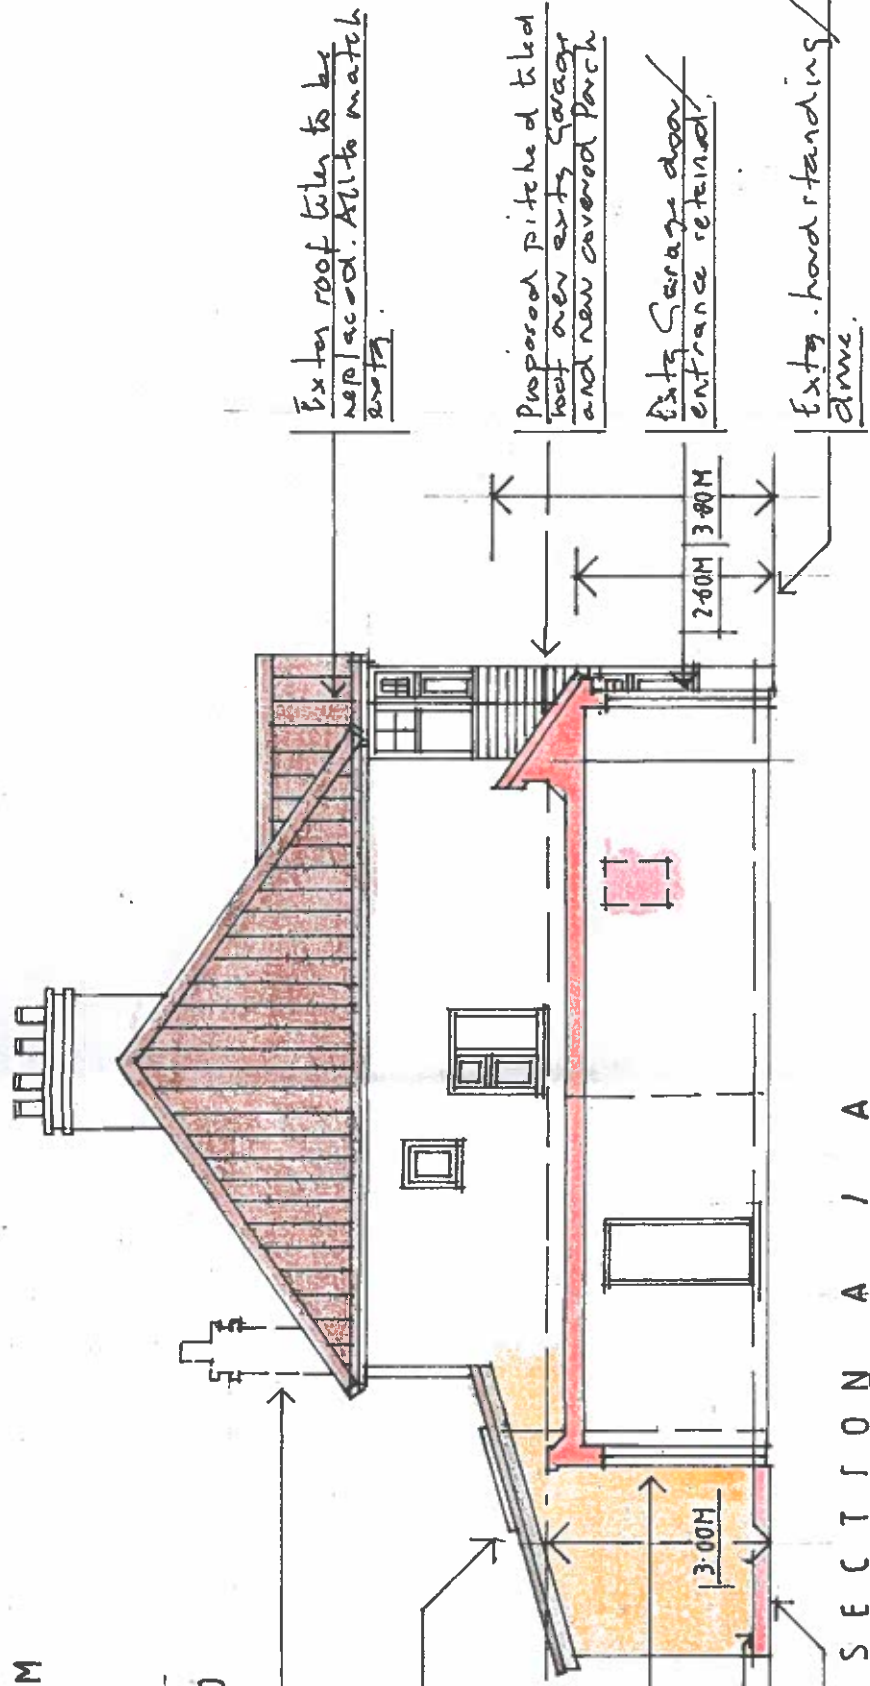

SECTION A / A

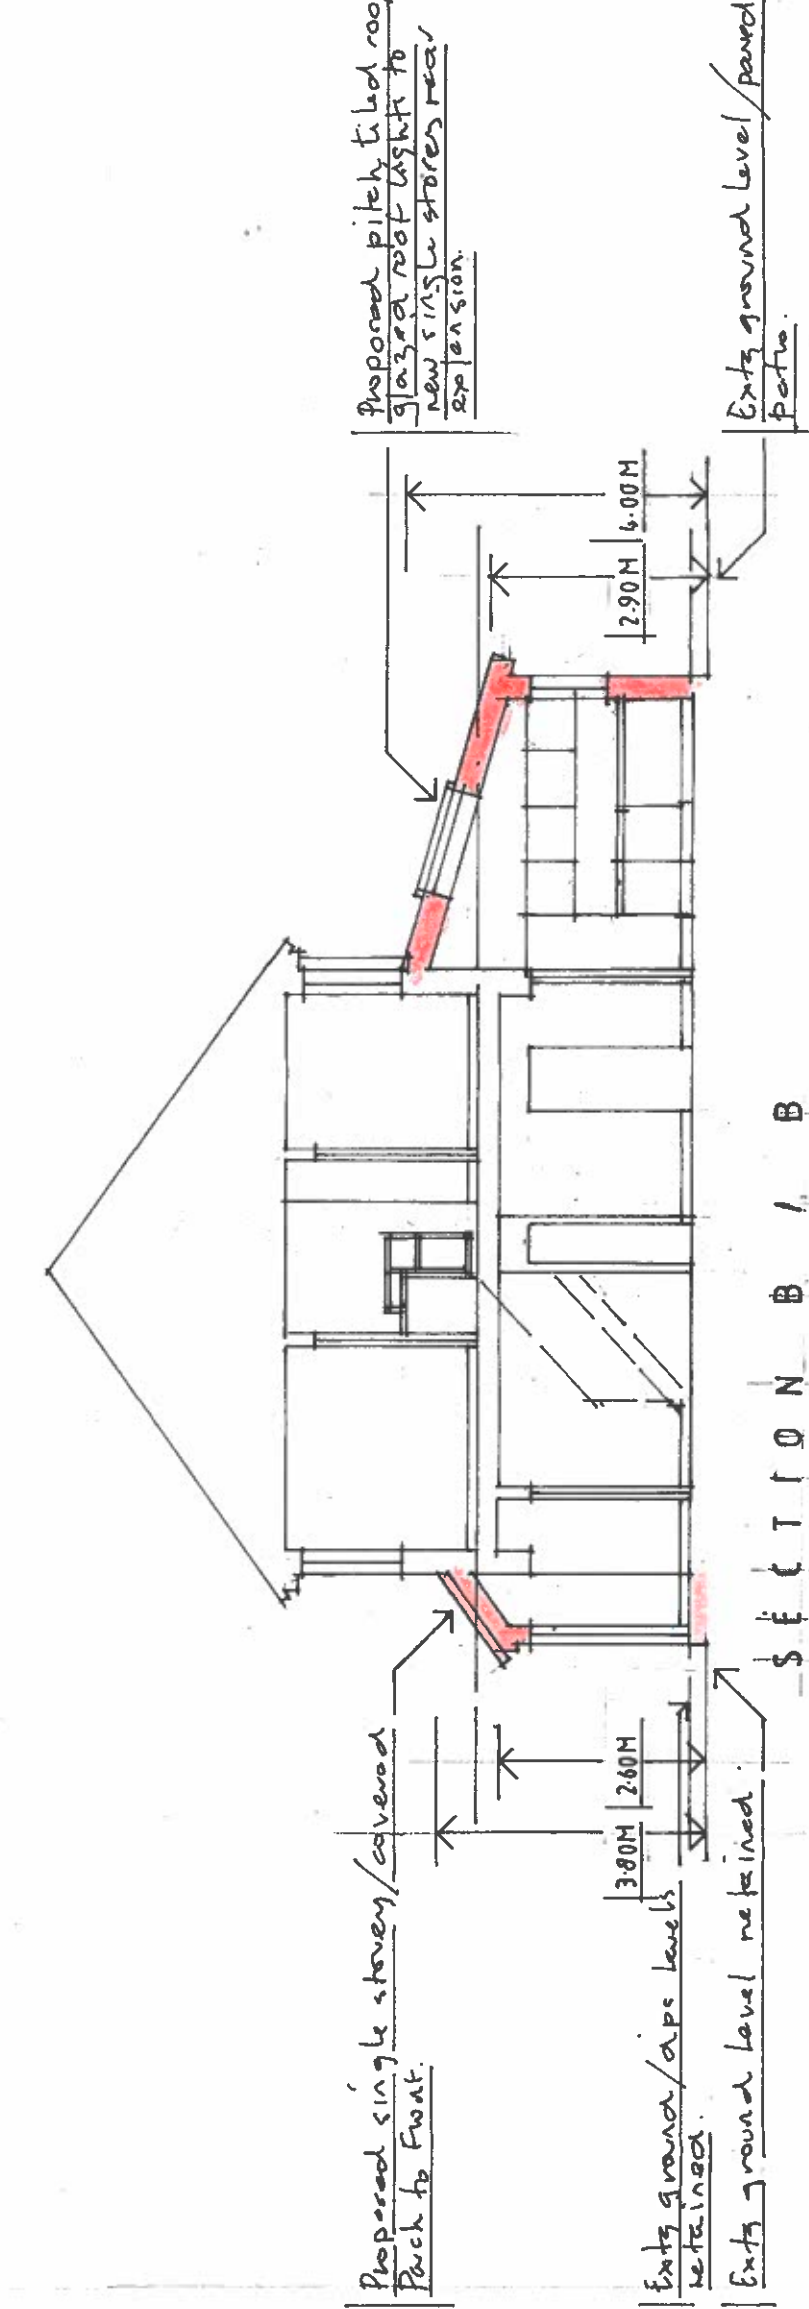

SECTION B / B

PROPOSED CROSS SECTIONS

PROJECT.
PROPOSED SINGLE STOREY REAR EXTENSION, EXTENDED GARAGE PARKING TO SIDE, NEW ENCLOSED ENTRANCE PORCH TO FRONT WITH EXTENDED PITCHED ROOF OVER SIDE GARAGE. EXISTING MAIN ROOF RE-TILED. INTERNAL ALTERATIONS. AT NO. 24, HAWTHORN AVENUE, RUISLIP, LONDON. HA4 8SS.

DRWG TITLE. PROPOSED CROSS SECTIONS.
DRWG NO. 2023/11/04. (PLANNING).
DATE. NOVEMBER 2023.
SCALE. 1/100 @ A3.