
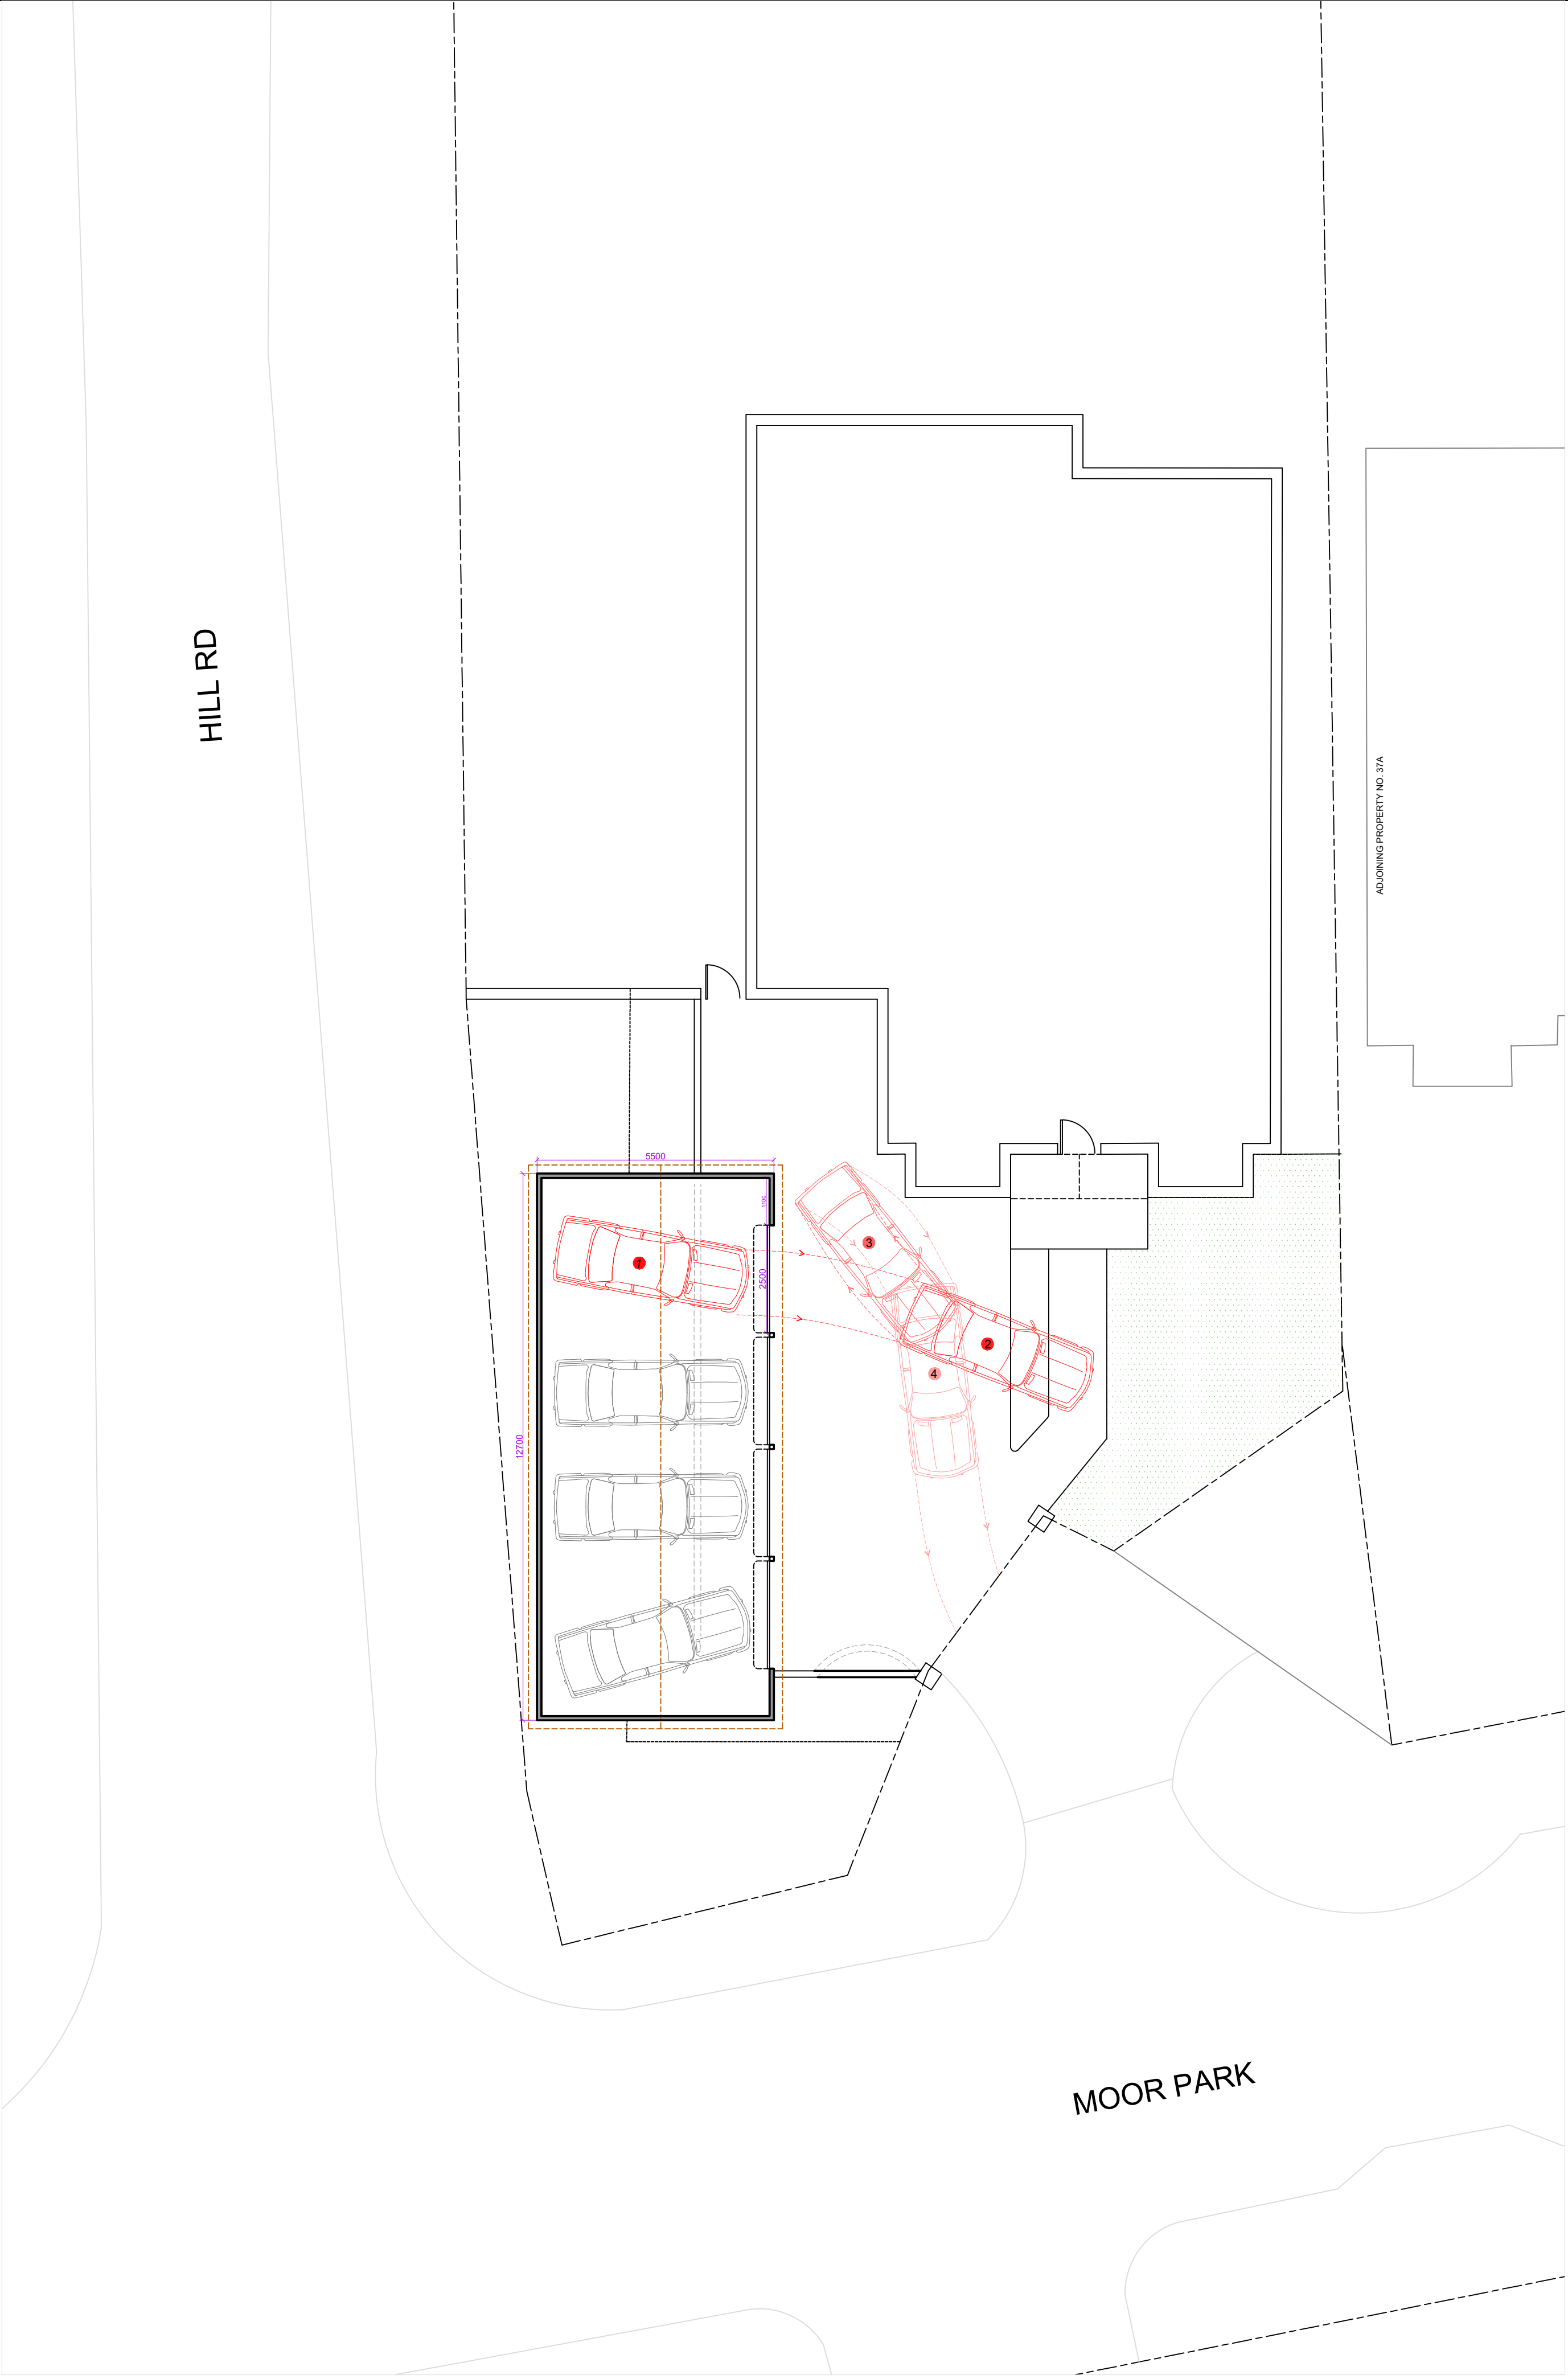


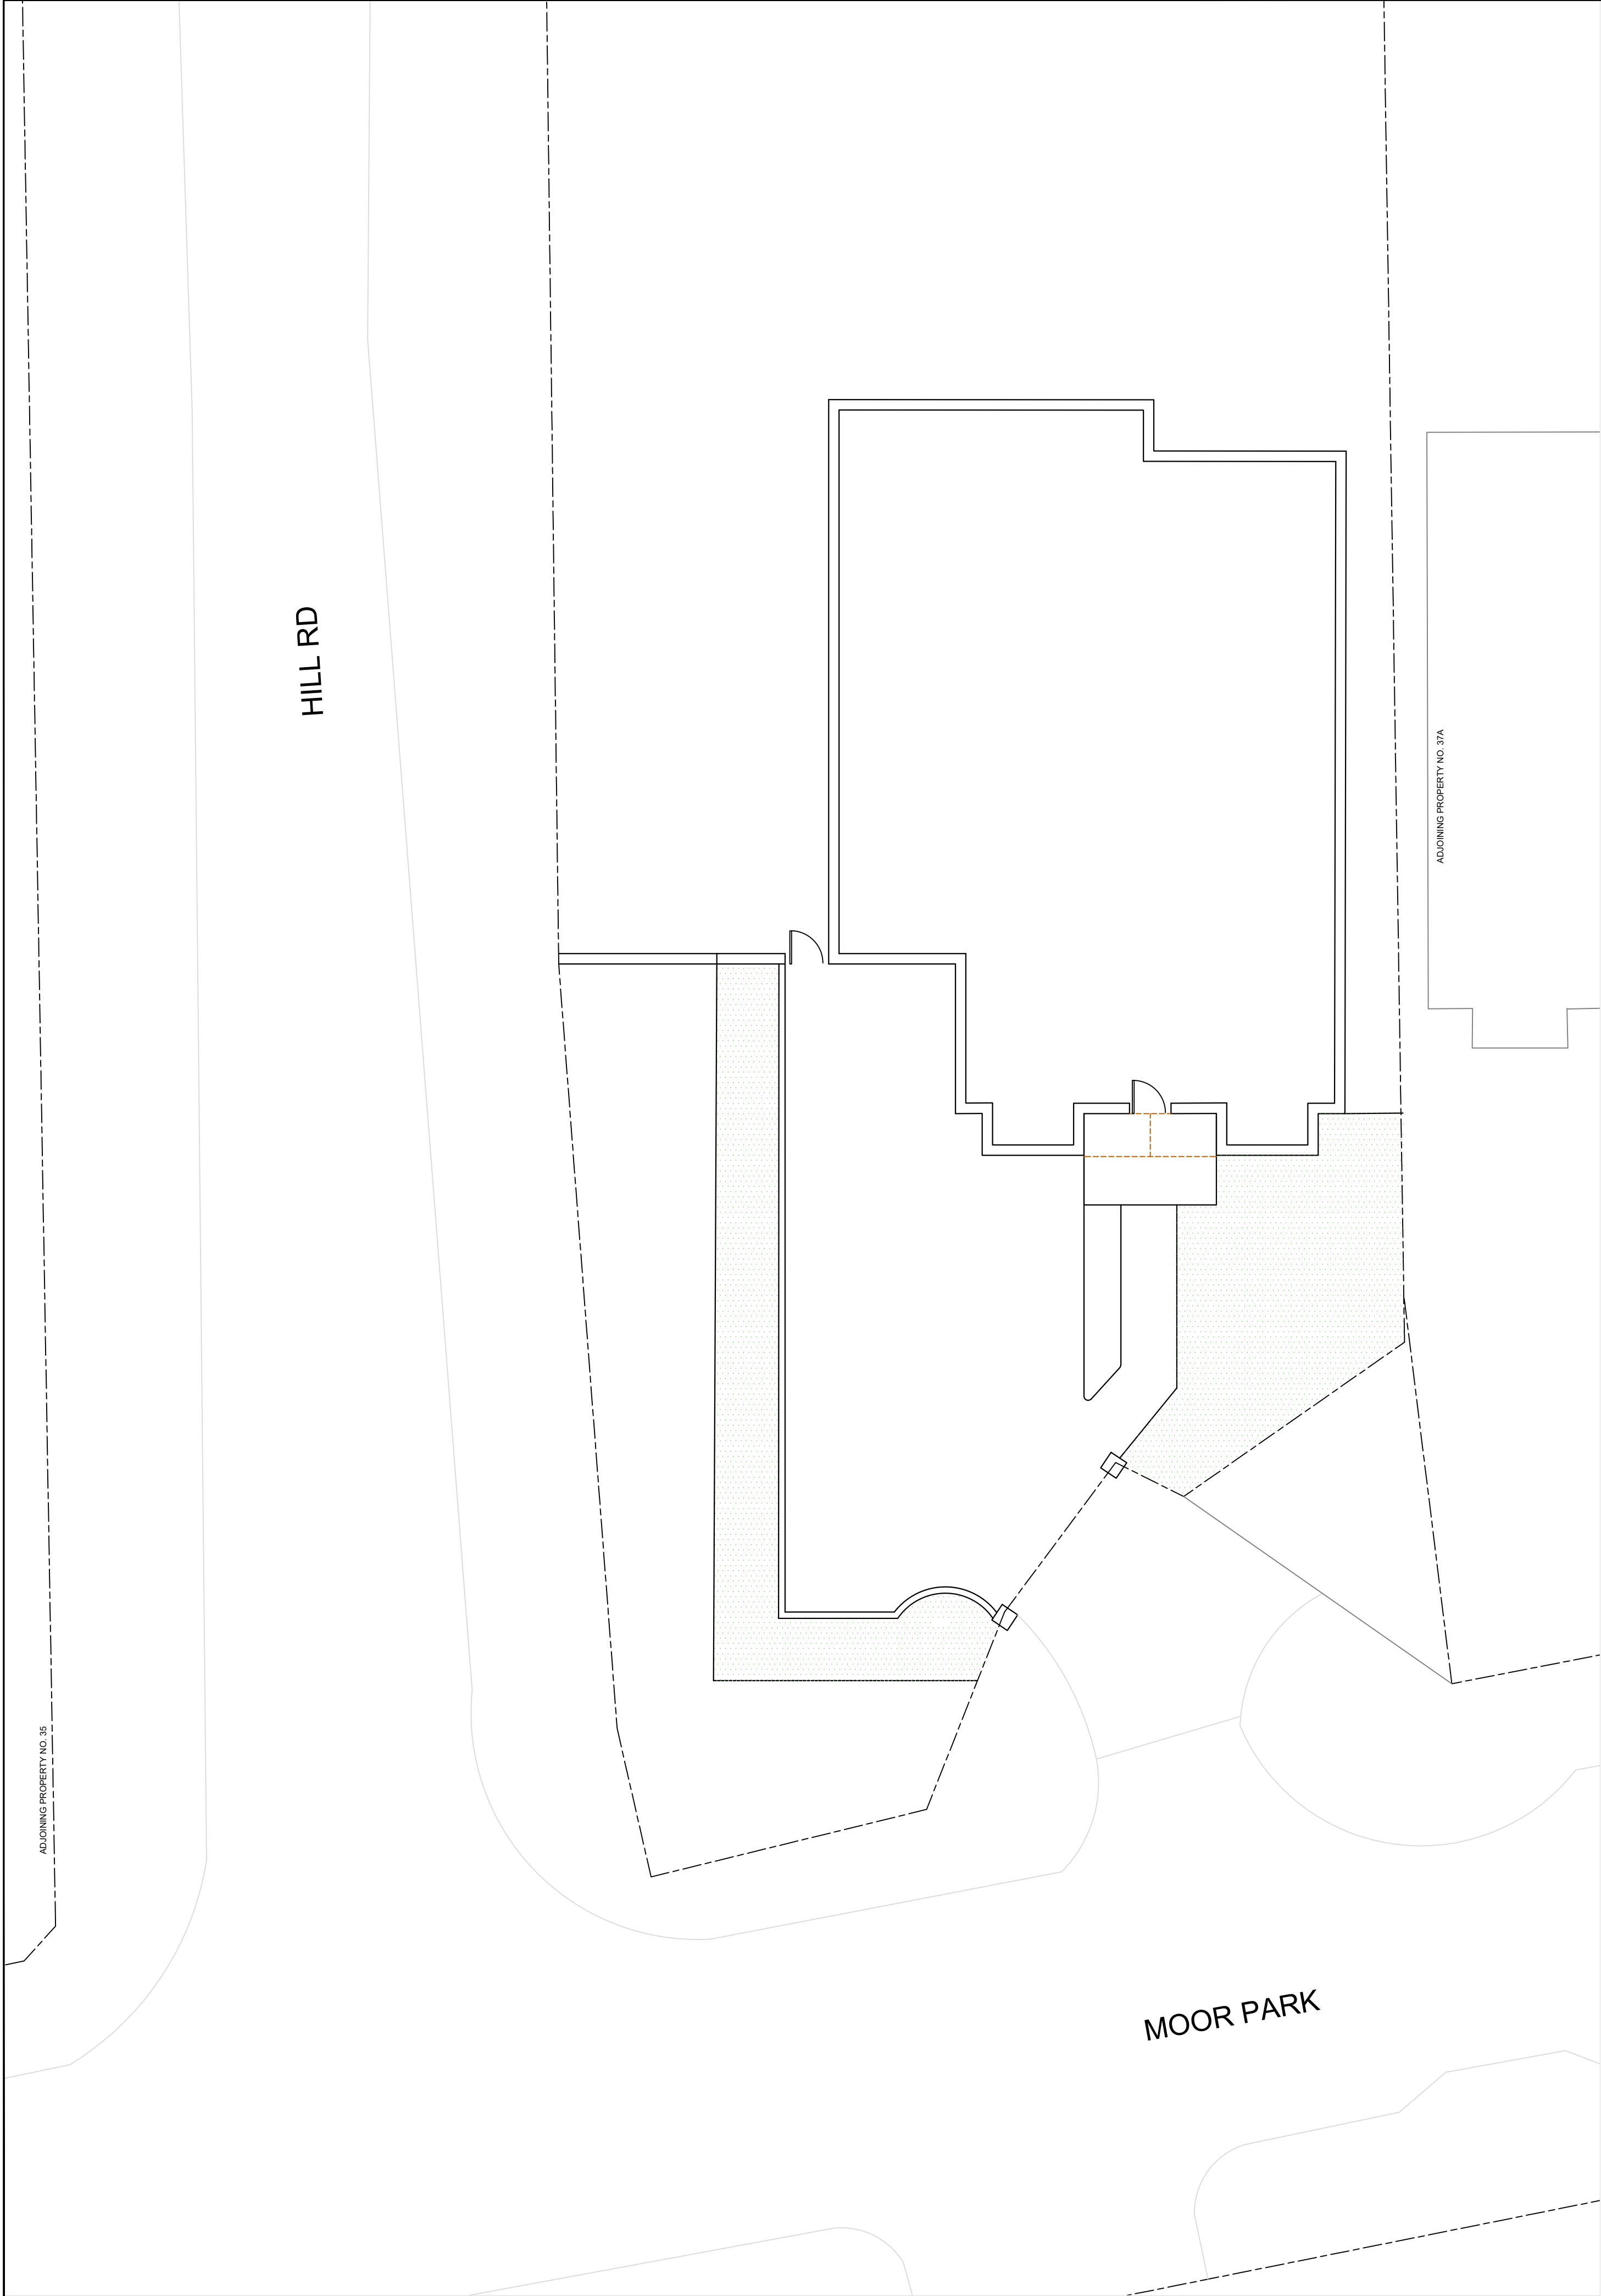

IMPORTANT NOTE
The specification is to be read in conjunction with the plans/section details, and other associated Structural details as may be provided.
All work is to be carried out to the Local Authority Planning and Building Regulations Approval, and the Codes of Practice and British Standards as necessary. All dimensions, levels, sizes, positions and locations of particulars as indicated on drawings are to be verified by the appointed Contractor on site prior to engaging in works. Any discrepancies must be reported to the Architect/Surveyor/Engineer or responsible person's immediately.
The Contractor is responsible for ensuring compliance with the CDM Regulations, and appropriate Health & Safety on site precautions.
The Client/Building Owner must obtain any necessary PARTY WALL AGREEMENTS, prior to engaging in the works on site.

Rev.	Date	Comment
1:100		
1:100		

kdb
building designs
020 3875 2000
planning@kdbdesigns.co.uk
www.kdbdesigns.co.uk

Copyright ©

Client: SALIMA JAMAL

Site Address: 37 MOOR PARK ROAD
NORTHWOOD
HA6 2DH

Project Title: DETACHED LIGHTWEIGHT
TIMBER CAR PORT

Status: PLANNING

Drawn: AG Checked: KB

Date: 12.05.2026 Scale: 1:100 @ A1

Drawing Title: EXISTING AND PROPOSED
PLAN

Job No: MOPR37 Drawing No: PL-01 Rev: