
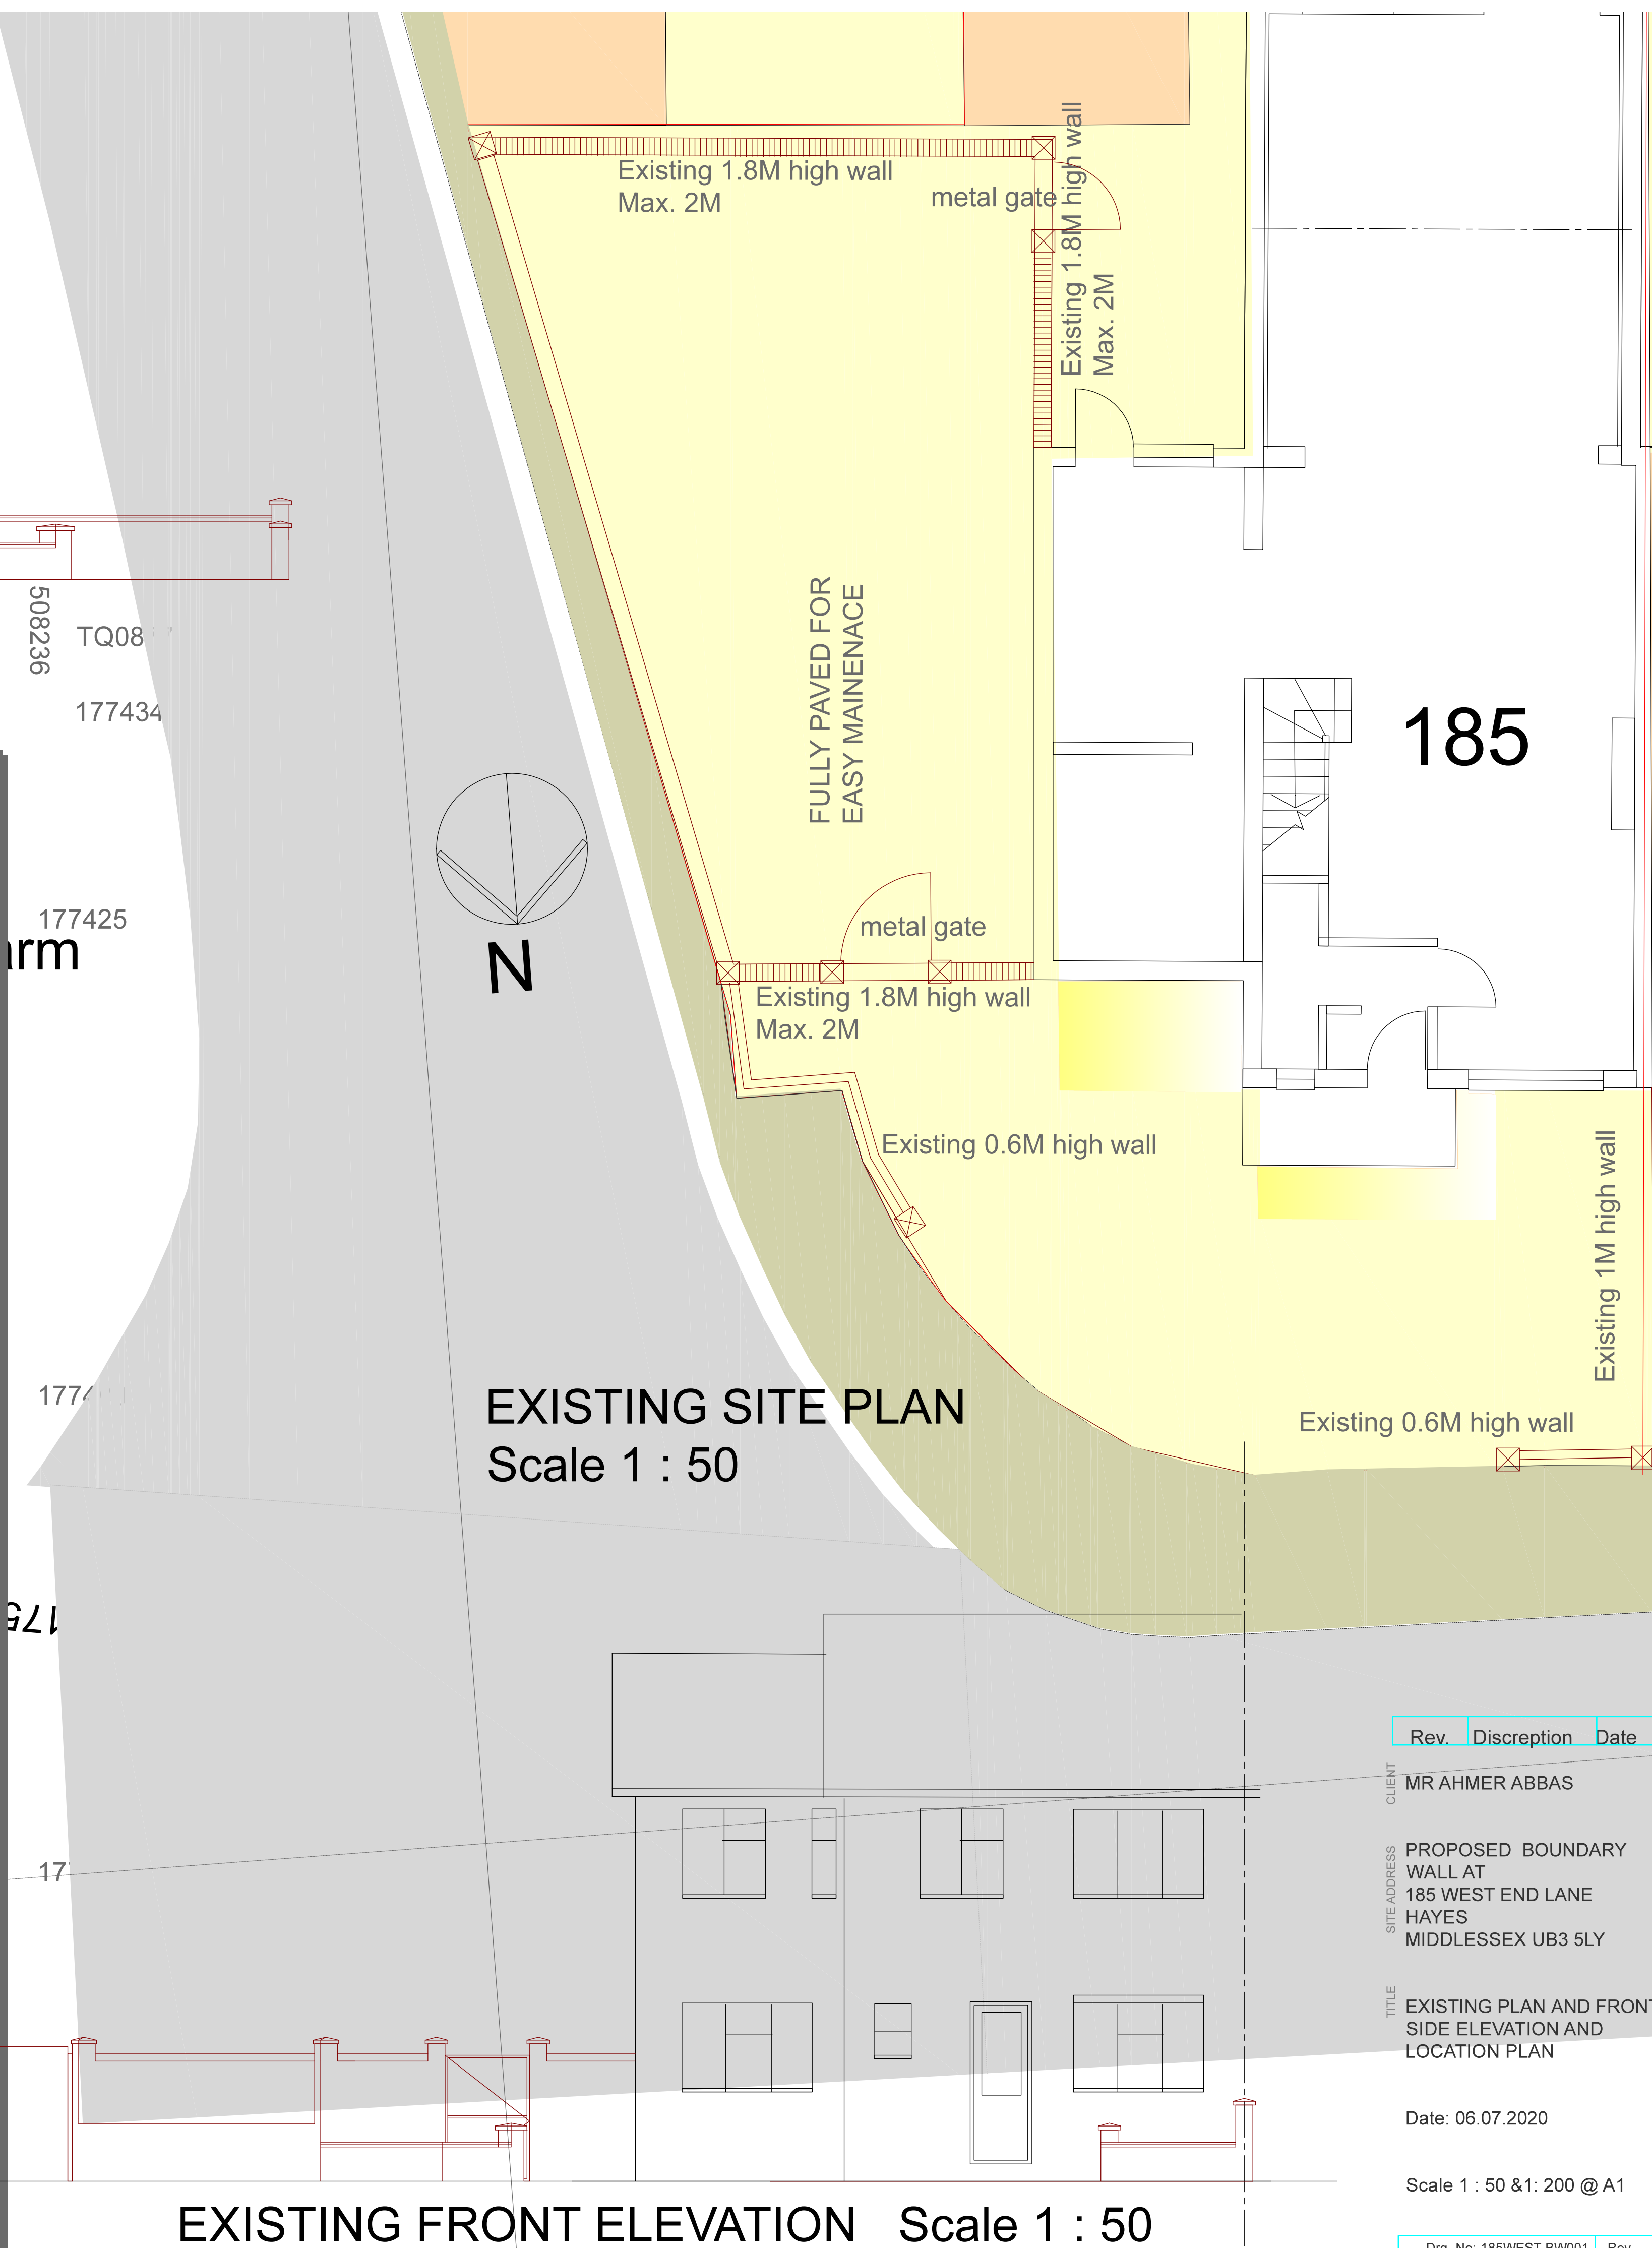


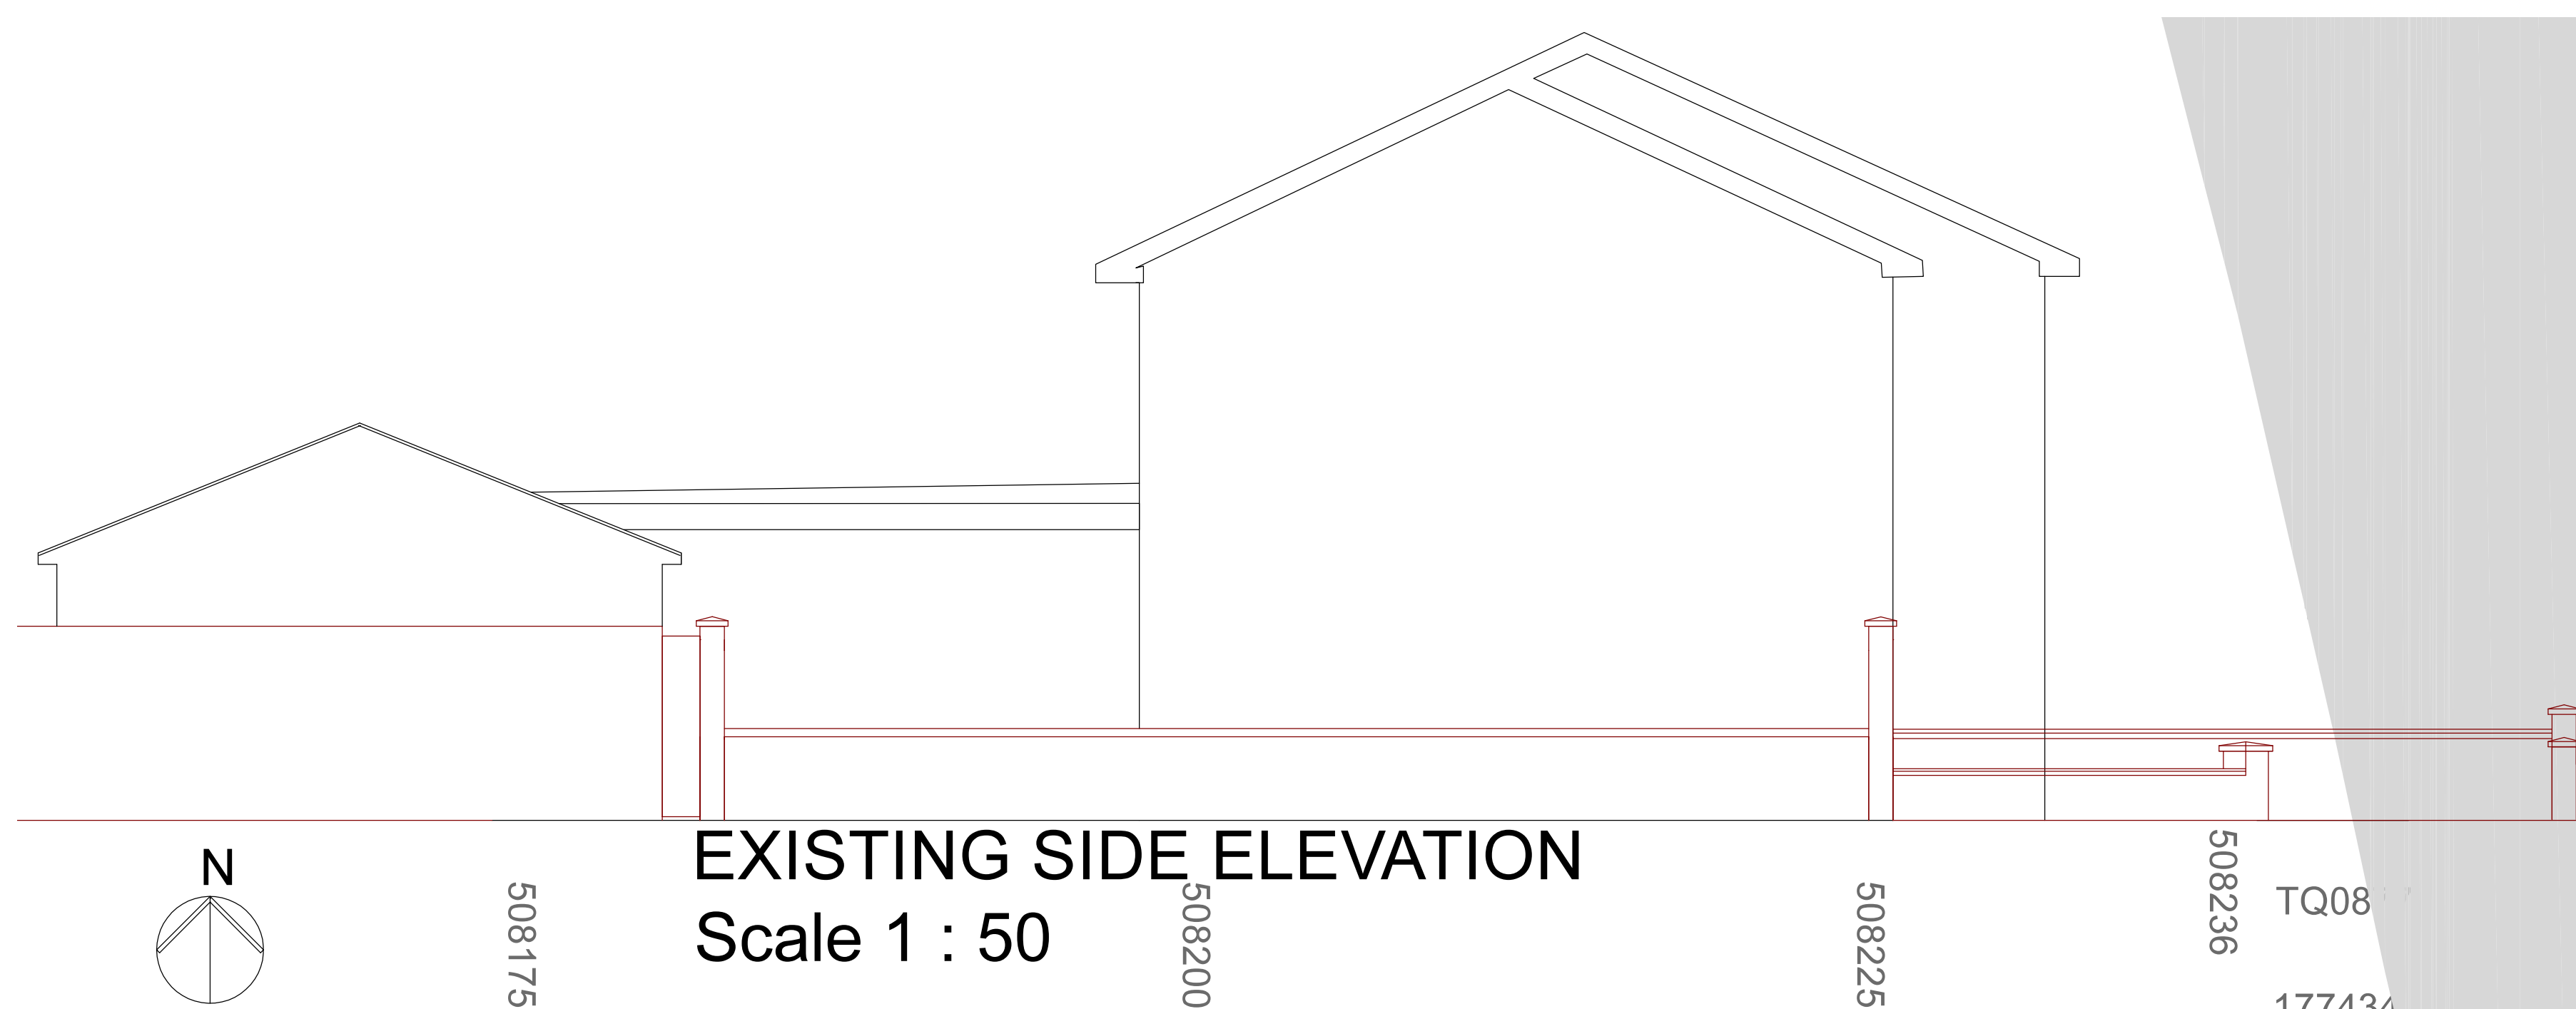

Rev.	Discreption	Date
1	PROPOSED BOUNDARY WALL AT 185 WEST END LANE HAYES MIDDLESEX UB3 5LY	06.07.2020
2	EXISTING PLAN AND FRONT SIDE ELEVATION AND LOCATION PLAN	06.07.2020

CLIENT: MR AHMER ABBAS

SITE ADDRESS: 185 WEST END LANE HAYES MIDDLESEX UB3 5LY

TITLE: EXISTING PLAN AND FRONT SIDE ELEVATION AND LOCATION PLAN

Date: 06.07.2020

Scale 1 : 50 & 1 : 200 @ A1

Dra. No: 185WEST-BW001 Rev.