


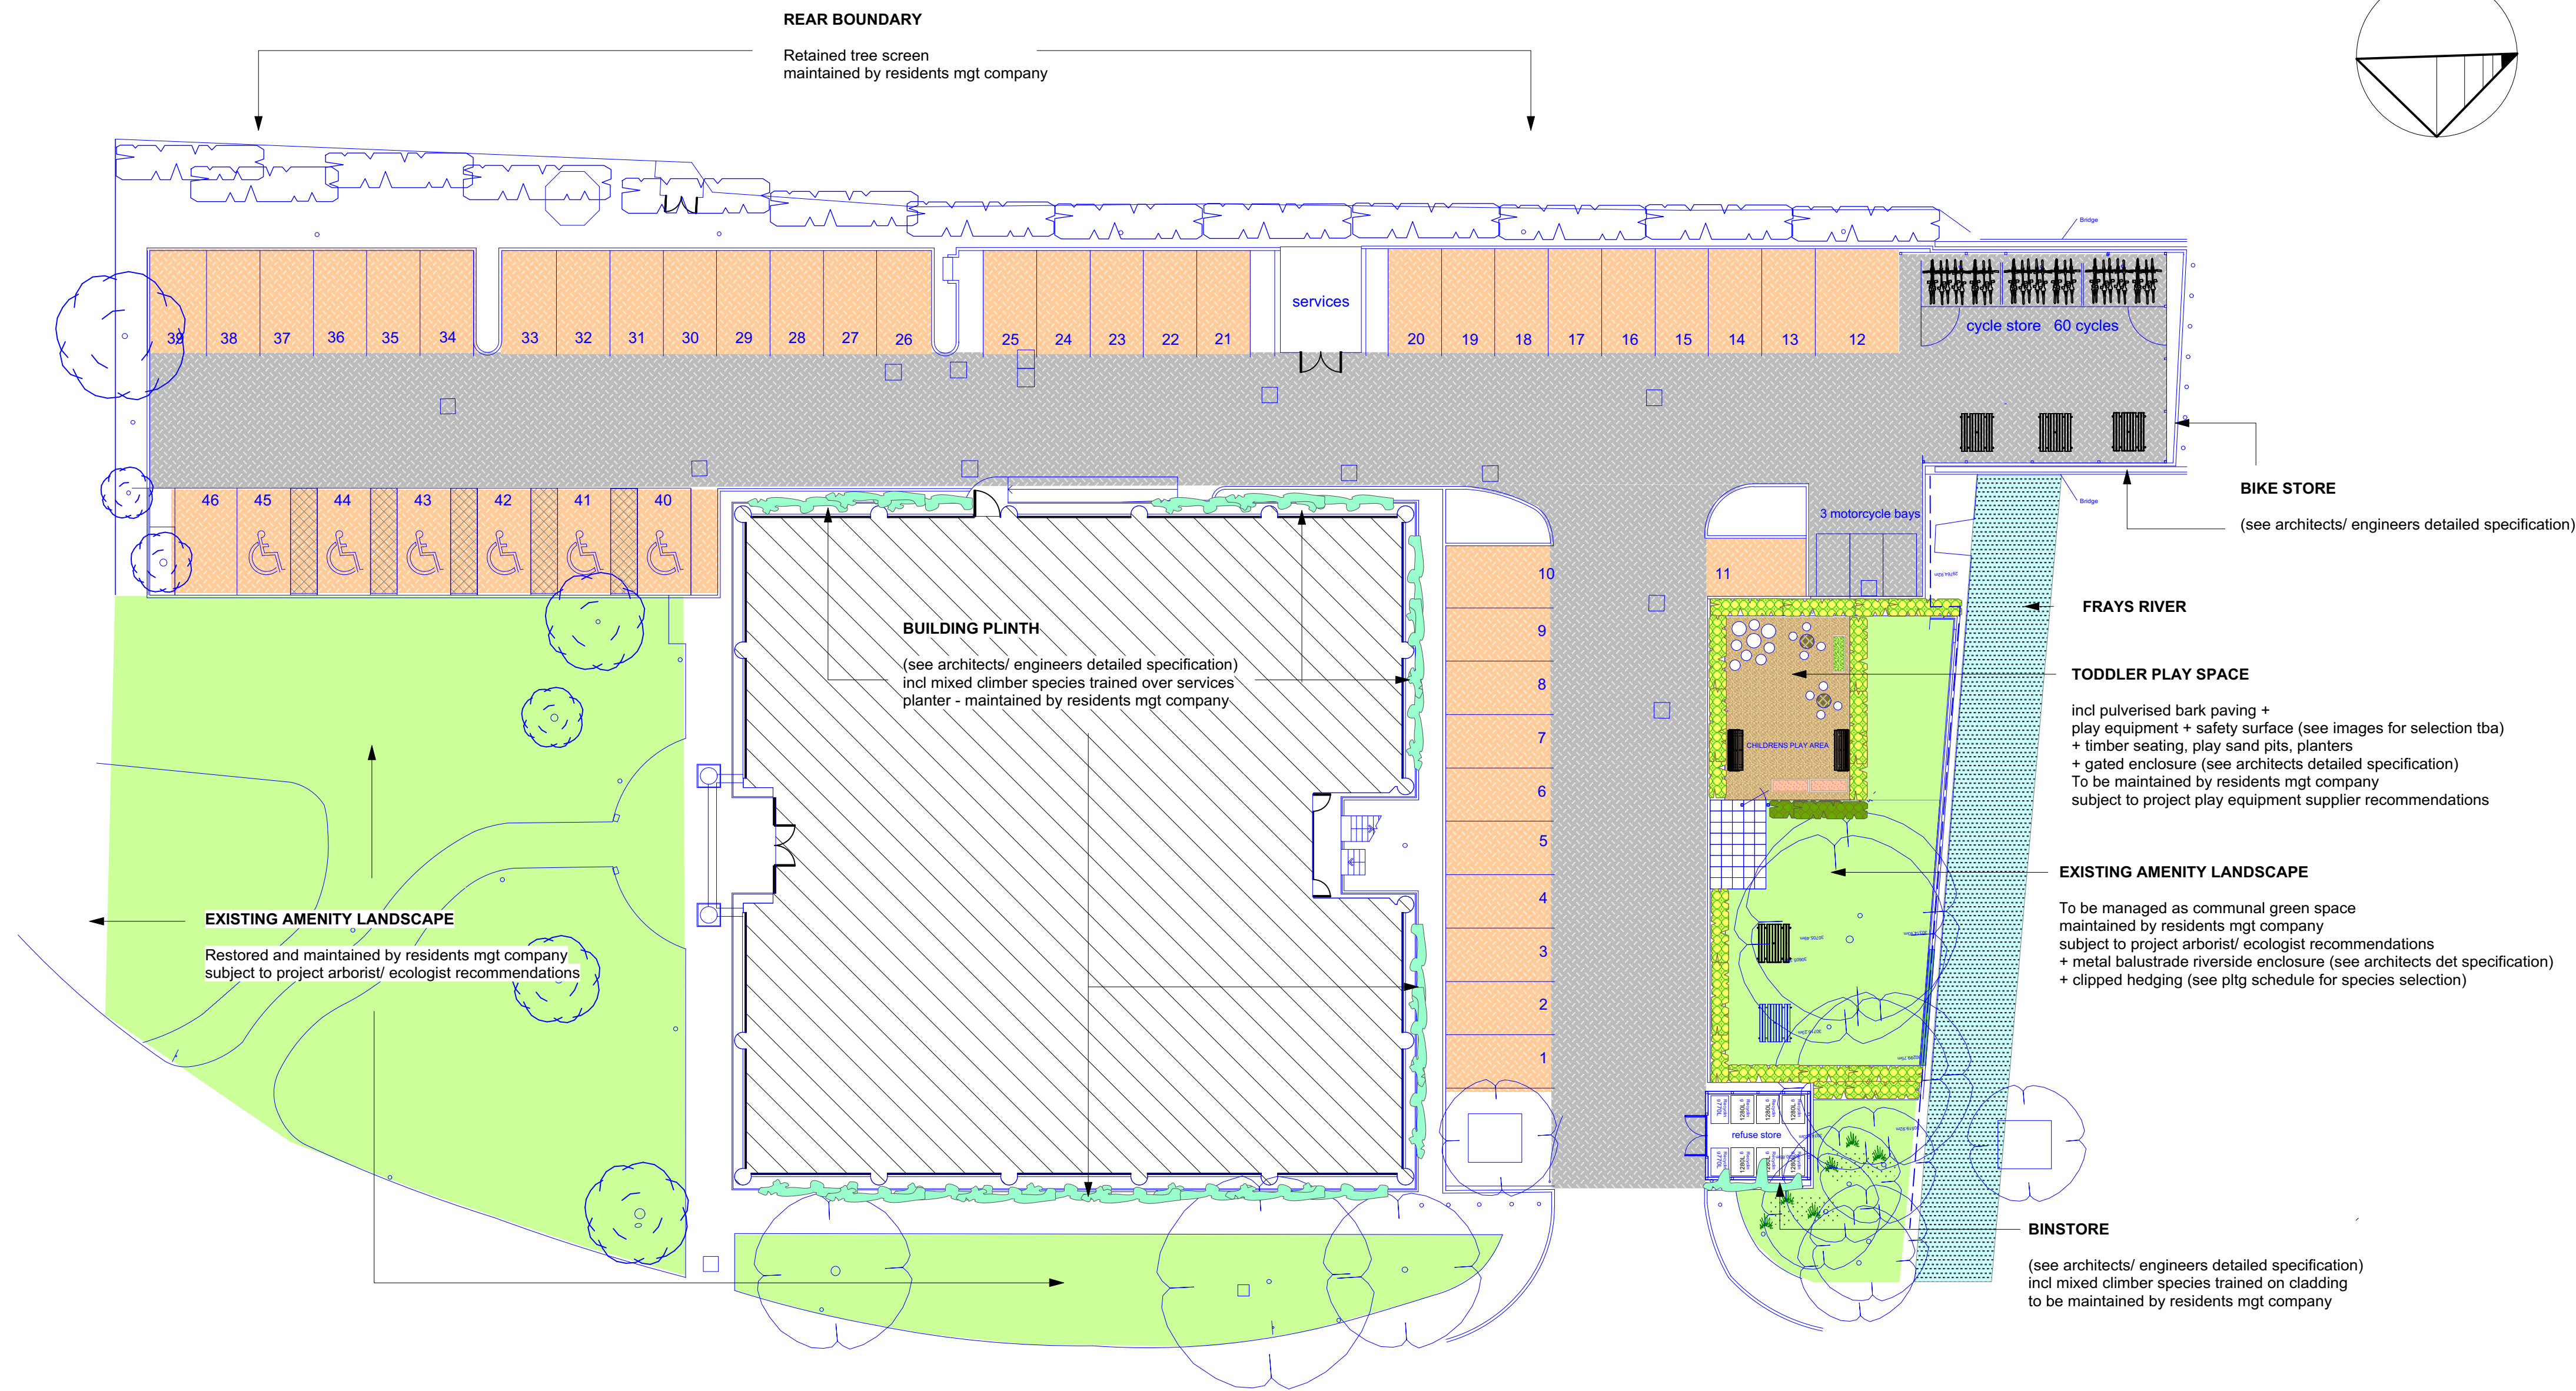

PLAN KEY

- RETAINED TREES + HEDGING
- TREE PLANTING
- MIXED NATIVE HEDGING
informal outer screen -
incl evergreen/ broadleaf spp
to be managed for conservation +
boundary fencing
- CLIPPED HEDGING
- communal green space
landscape / play space
- MIXED CLIMBER PLANTING
binstore + cycle store
on timber trellis - see
architects detailed specification
- GRASS AREA
close mown + outer
plug wildflower
drift planting margins
- ACCESS DRIVEWAY
permeable paving + sett rumble strip
see drainage eng detailed SUDS specification
- PARKING
permeable paving/ block paving
see drainage eng detailed SUDS specification
- FOOTPATHS
permeable crushed bark +
flag/ block paving
see architects detailed dwgs
- COMMUNAL GARDEN - PLAY SPACE
crushed bark paving +
timber planters / sandpit + log &
bench seating + timber trellis
(by DIGSDIGS + WOODBLOCK)
- METAL BALUSTRADE
1.1m high to match existing insitu to
riverside + inset pedestrian gate to play space
see architects detail specification

REV B	2/22	PLAYSPACE LANDSCAPE REVISED - RAILING REDUCED - CLIENT REQUIREMENT
REV A	2/22	AMENITY SPACE LANDSCAPE REVISED - PAVING REDUCED BDG PLINTH PLANTING ADDED - CLIENT REQUIREMENT



Landscape, Environmental & Urban Design Consultants
The Studio, Glenrise, Lower Wokingham Road, Crowthorne, Berkshire RG45 6DB
Tel/Fax 01344 750011 Email info@daffinassoc.co.uk www.daffinassoc.co.uk
© Copyright Draffin Associates

Proposed apartment roof extension at
ALLPORT HOUSE, COWLEY
UXBRIDGE UB8 2AD

LANDSCAPE PROPOSALS
see written landscape design statement
(based on 4D Studio Architects dwg no 1920-PH2-PL-650)


Scale	1:200@A1- 1:400@A3	Date	9/21	Client	PLANNING
Sheet No	813	Drawing No	813/01	Revision	B

PLANTING SCHEDULE

NO	SPECIES	Size/Ht	Density/ppm2
	CLIPPED INNER HEDGING plot frontages/ parking areas to be planted in 3 staggered rows @450mmcs manage for division footpath edging/ gdns/ parking species to be selected from		
	Carpinus betulus - hornbeam	ft/ht/1-1.2m+	3+ppm2
	Escallonia macrantha	20lt/900mm	3+ ppm2
	Ligustrum ovalifolium - privet	ft/ht/1-1.2m+	3+ppm2
	Lonicera nitida 'Maygreen' - parking margin	5lt/450mm	5+ppm2
	Viburnum tinus	20lt/900mm	3+ ppm2
	MIXED CLIMBER PLANTING - boundary/ binstore enclosure/bdg plinth final nos. subject to finished levels/ trellis/ strained wire detail on existing fence + 300mm wide planting margin species to be selected from		
	Clematis montana 'Rubens'	25lt/1.8m	1/2ppm2
	Hedera helix - plinth planting - see eng details	3lt	
	Hedera helix 'Goldheart'	25lt/1.8m	1/2ppm2
	Lonicera periclymenum 'Belgica'	25lt/1.8m	1/2ppm2
	Parthenocissus henryana	25lt/1.8m	1/2ppm2
	Rosa filipes 'Kiftsgate'	25lt/1.8m	1/2ppm2

ALTERNATIVE TIMBER SUPPLIER
WOODBLOCK Ltd - 0800 389 1420

Bench seating, raised planters, sandpit + trellis

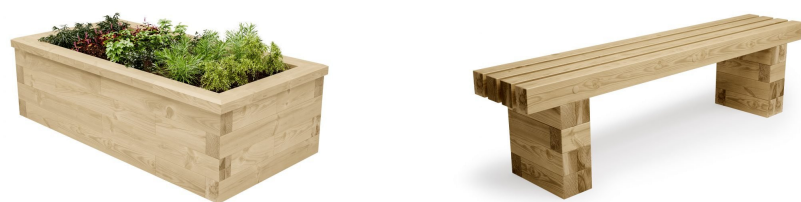

PLAY EQUIPMENT SUPPLIER
DIGSDIGS UK

Play logs seating + table with
crushed bark surfacing



GENERAL

All landscape works subject to
BS.3882.2007 - Recommendations for topsoil
BS.3998.2010 - Recommendations for treework
BS.4043.1989 - Recommendations for transplanting rootballed trees
BS.4428.1989 - Recommendations for general landscape operations
BS.5837.2012 - Trees in relation to demolition, design & construction
BS.8545.2014 - Recommendations for trees
BS.8601.2013 - Recommendations for subsoil
BRE 2007 - Code of sustainable homes technical guide