





Existing Side Elevation 1

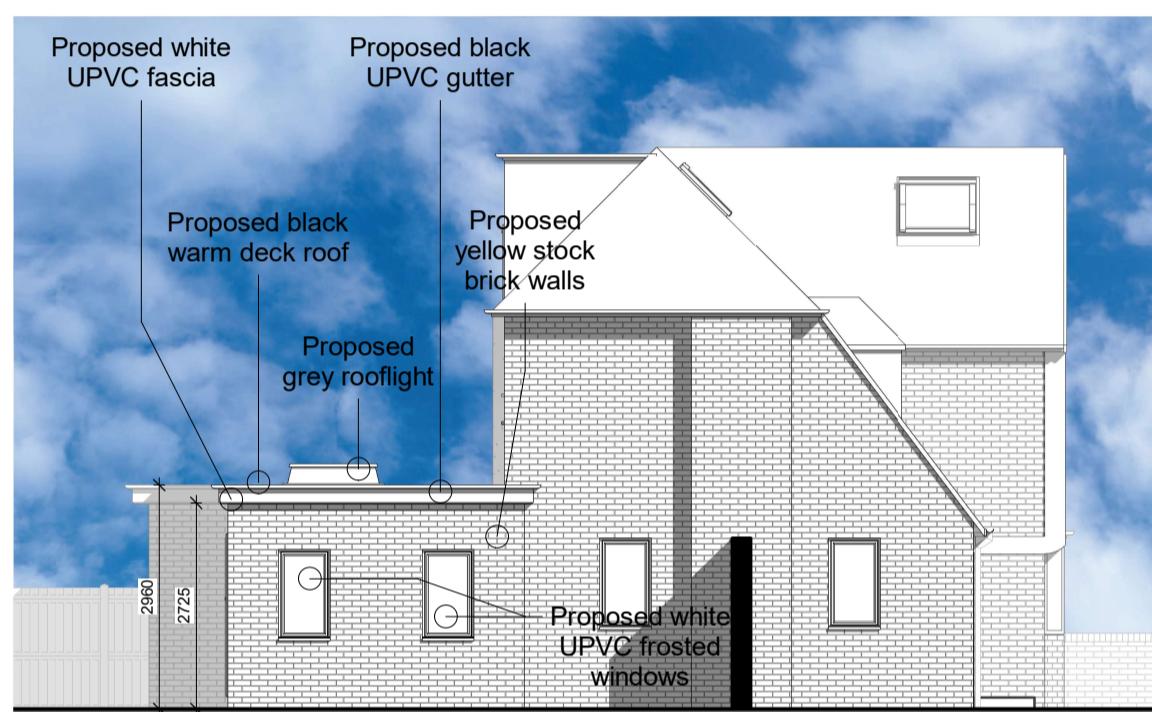

Proposed Side Elevation 1

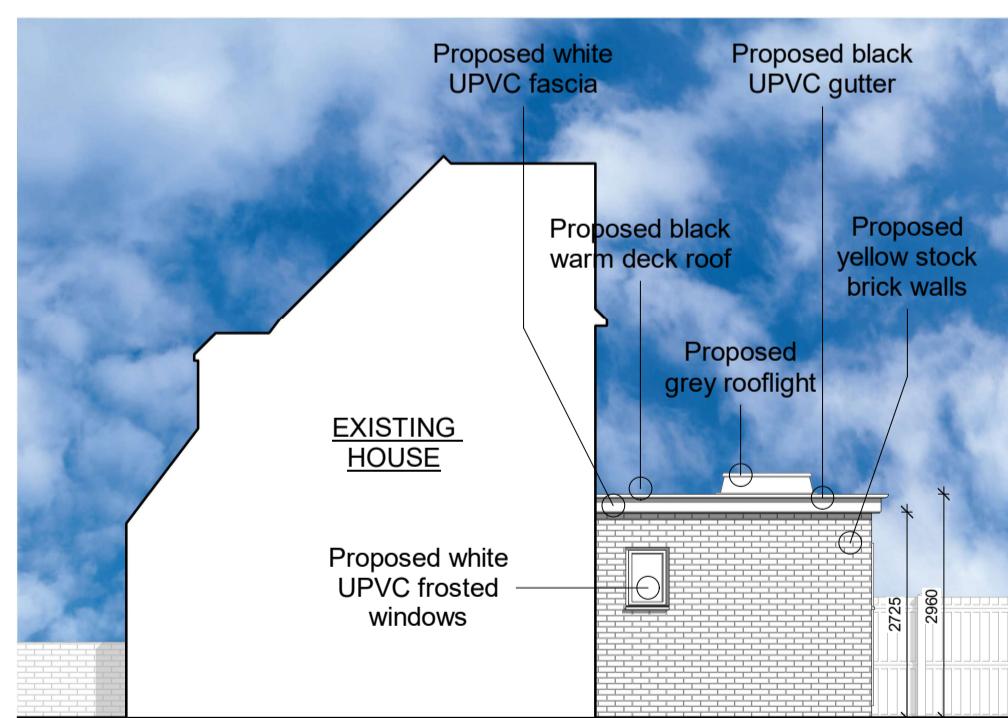

Proposed Side Elevation 2

Notes:

Client / Site Address:
36 The Ridgeway,
Ruislip,
Middlesex,
HA48QQ



Project
220201

Originator
MANSARC

Vol/Area:

Scale: 1 : 100 @A3

Level:

Date:

Type:

Revision:

Discipline:

No:

This drawing to be read in conjunction with structural

engineer's drawings.

Do not scale any part of this drawing.

Any discrepancies, errors or omissions to be referred

to the Architect for resolution.

Scale:

0

1

2

3

4

5

10

GRAPHIC SCALE: 1:100

Document No.

220201-MANSARC-

Existing & Proposed Side Elevations