





PROPOSED FIRST FLOOR

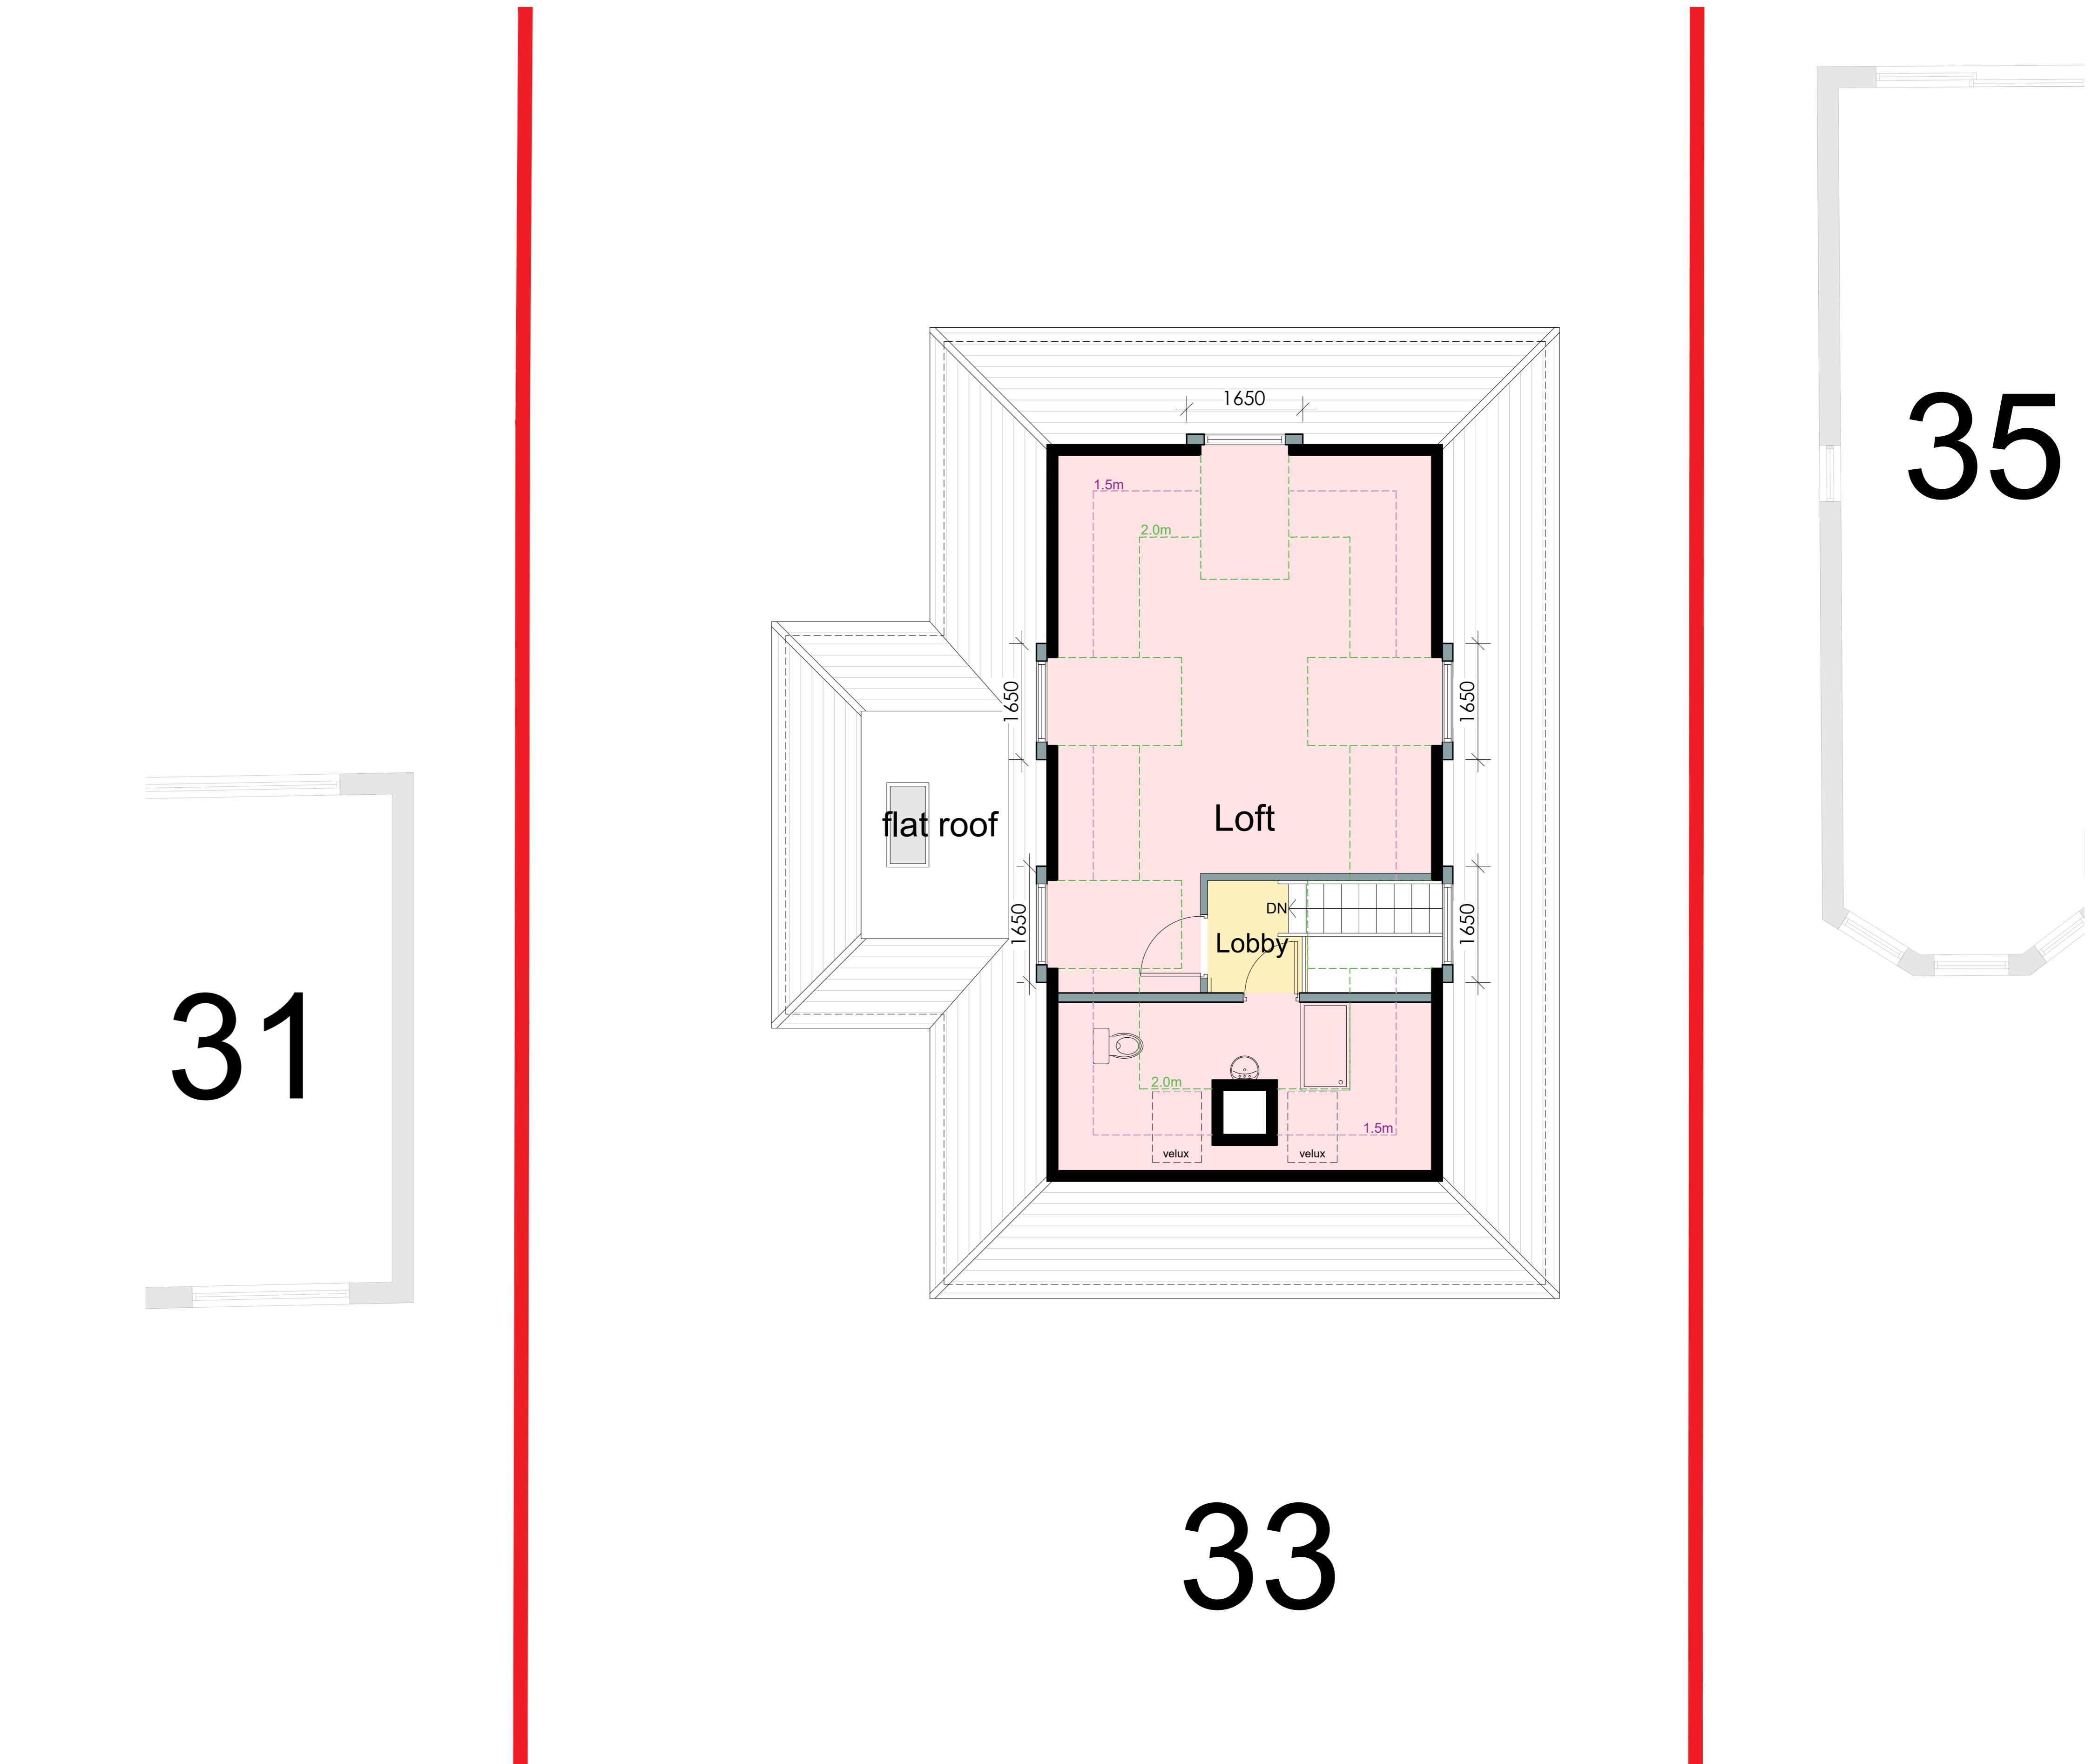

PROPOSED LOFT PLAN

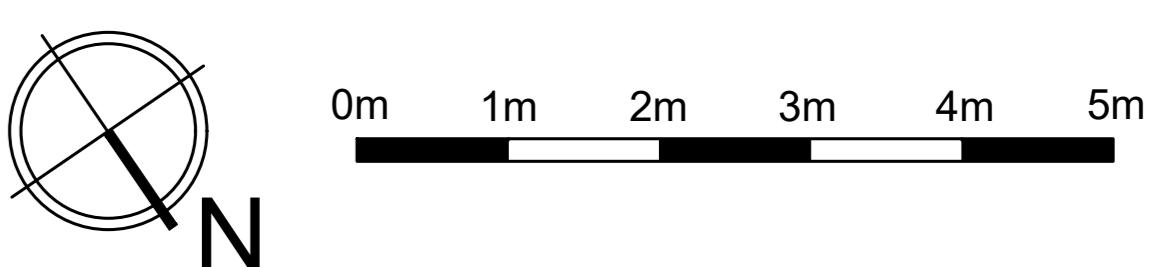

PROJECT	DWG NO.	SCALE	DETAIL	03.07.2023	05.07.2023	06.07.2023	10.07.2023	12.07.2023	19.07.2023	27.07.2023	PROJECT NO.
33 FAIRFIELD ROAD, UXBRIDGE, UB8 1AZ	06	1:50 @ A0	PROPOSED FIRST FLOOR AND LOFT PLANS	ISSUED FOR DISCUSSION	ISSUED FOR DISCUSSION	ISSUED FOR DISCUSSION	ISSUED FOR DISCUSSION	ISSUED FOR DISCUSSION	ISSUED FOR DISCUSSION	ISSUED FOR DISCUSSION	23.24
PLANNING				03.08.2023	10.08.2023	23.08.2023					
				ISSUED FOR DISCUSSION	ISSUED FOR DISCUSSION	SUBMITTED FOR PLANNING					

**P R Architecture Ltd.**

Chartered Architect

120, Pinner Road, Harrow, HA1 4JD.  
Tel: 0208 357 2304