


NOTES:
All dimensions must be checked on site and not scaled from this drawing.

REAR ELEVATION = 80.84
FRONT PORCH = 6.57
86.41 CO. M


EXISTING FRONT ELEVATION



EXISTING SIDE ELEVATION

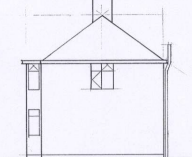


EXISTING REAR ELEVATION

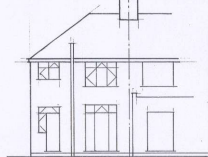

PROPOSED FRONT ELEVATION



PROPOSED SIDE ELEVATION

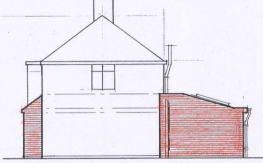


PROPOSED REAR ELEVATION



Site Layout
1:200



A	Date	Revisions

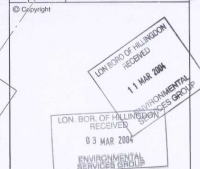

Client: Mr & Mrs A. HUBBS

Job Title: PROPOSED REAR EXTENSION AND FRONT PORCH TO 10 THURSBY CLOSE HALLINGDON UBB 3DN


Drawing Title: EXISTING & PROPOSED ELEVATIONS, ELEVATIONS & PROPOSED GROUND FLOOR PLANS & SITE LAYOUT. TYPICAL SECTIONS

Scale: 1:50, 1:100, 1:200


Date: FEB 2004 Drawn by: M. BISHOP

ALL DIMENSIONS IN mm


Orig No: 2004-02-100 Rev: 002

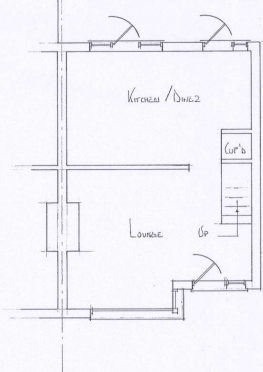

EXISTING FLOOR PLAN

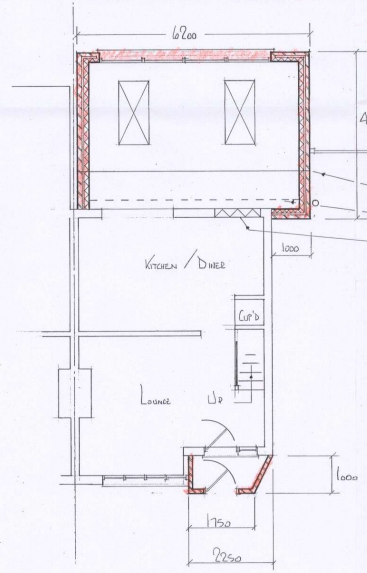

PROPOSED FLOOR PLAN

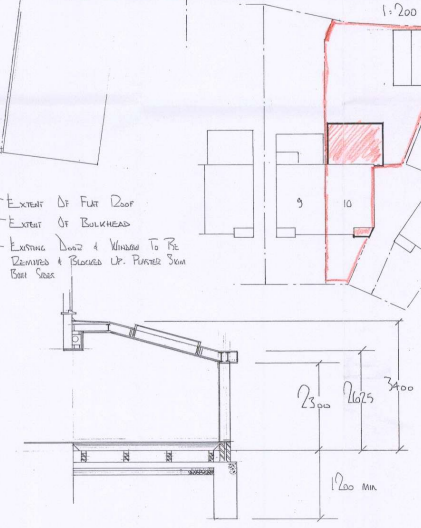

TYPICAL SECTION