



4 Proposed Front Elevation

Scale 1/100

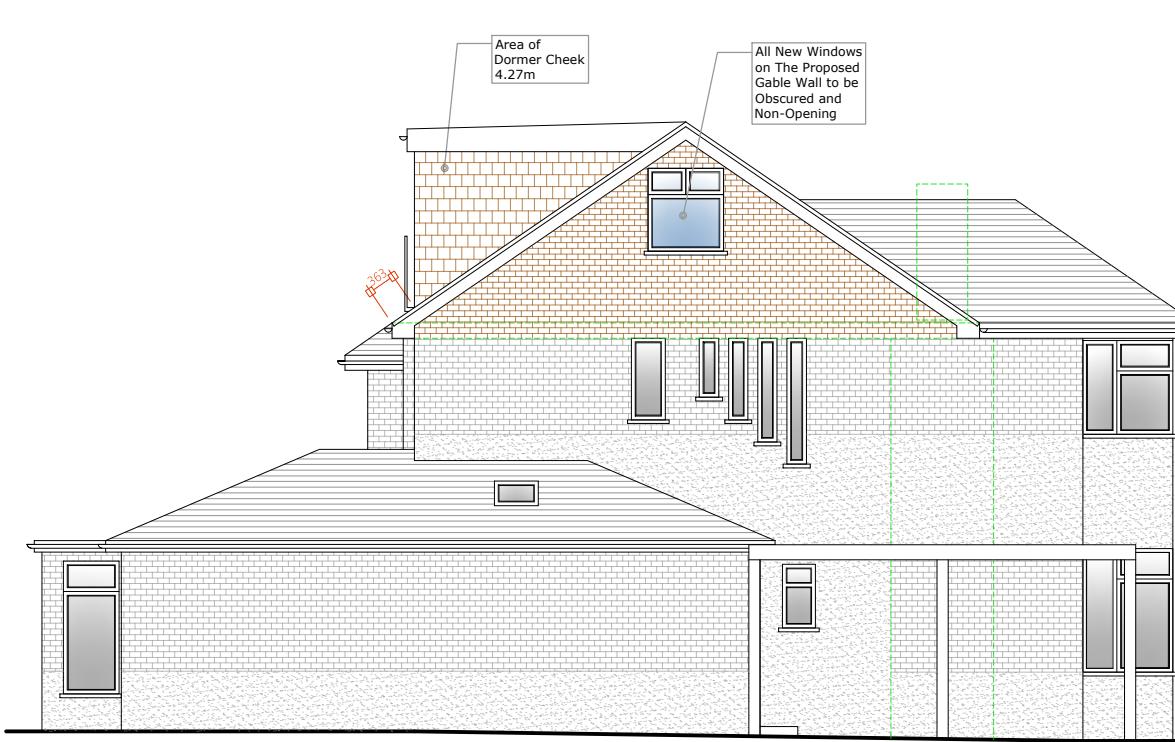


5 Proposed Side Elevation

Scale 1/100

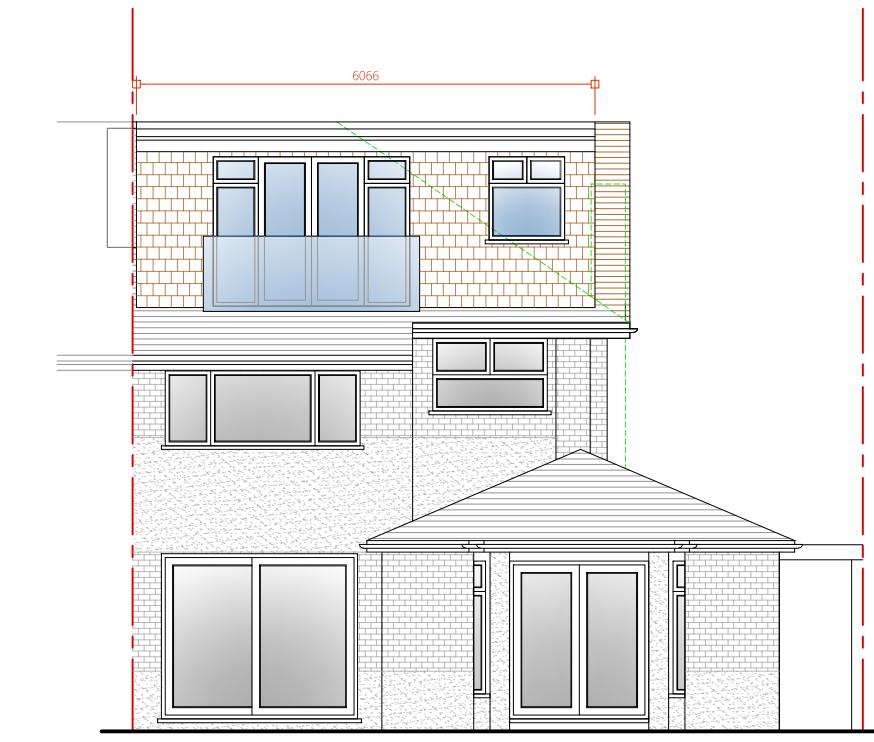


6 Existing Rear Elevation

Scale 1/100

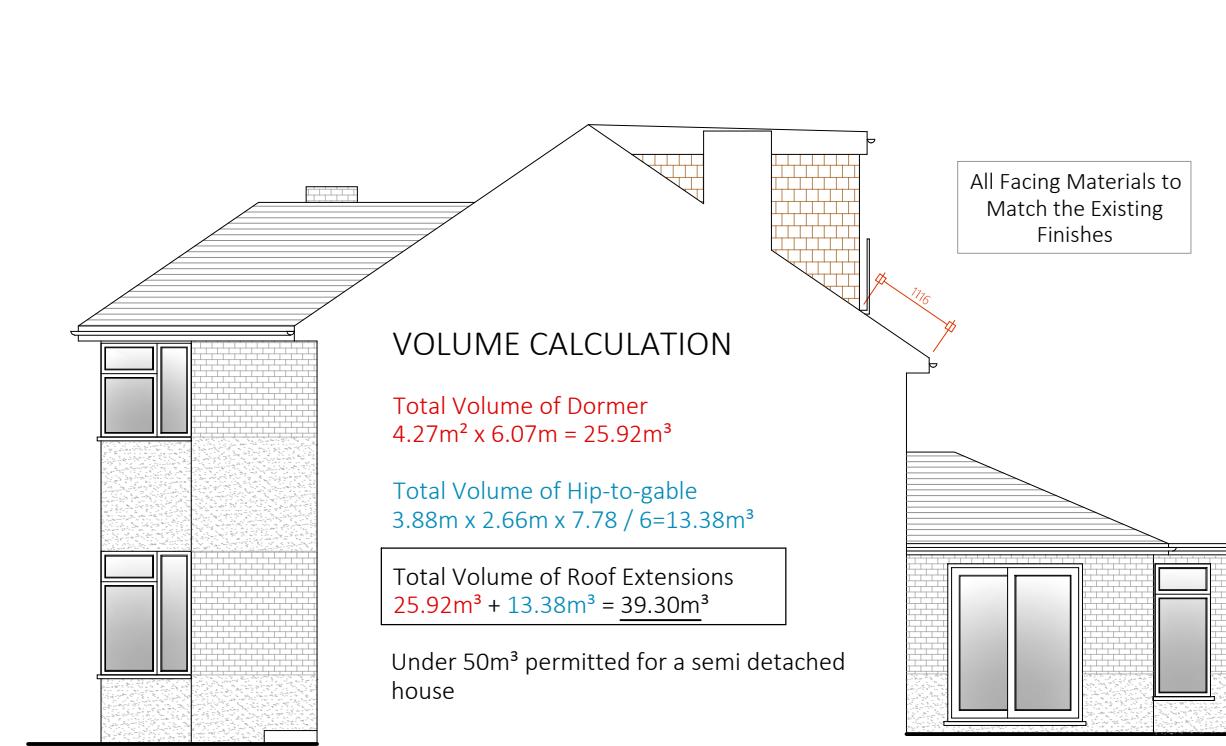


7 Proposed Side Elevation

Scale 1/100

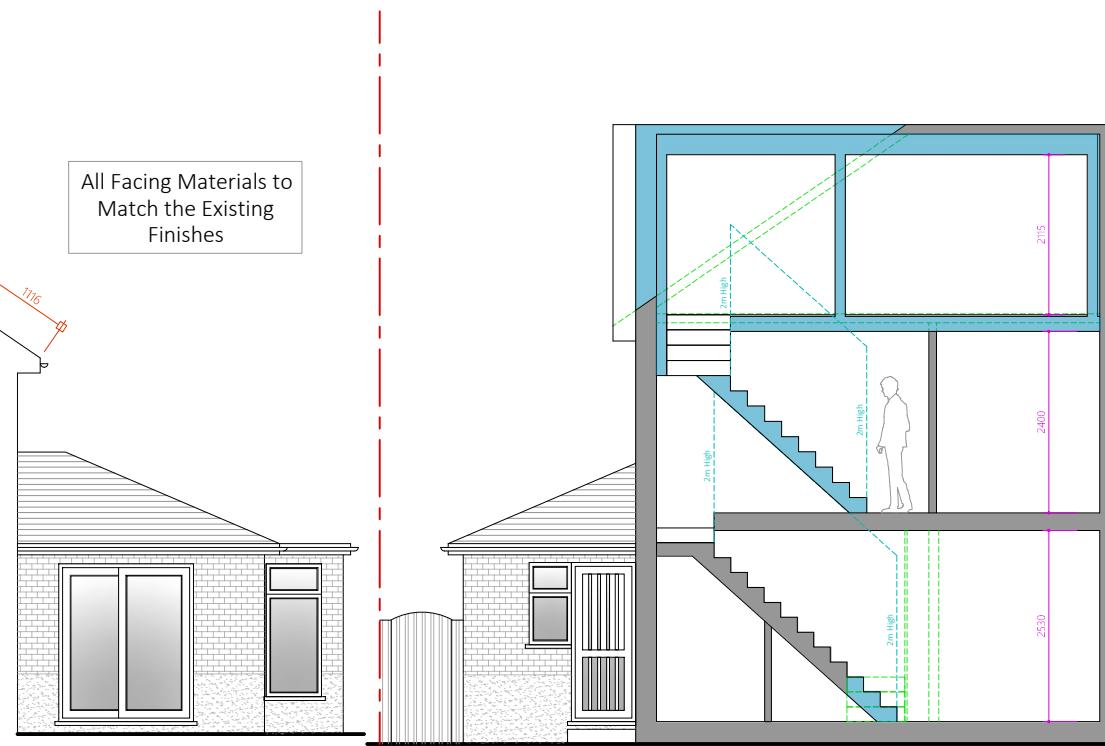

8 Proposed Front Section

Scale 1/100

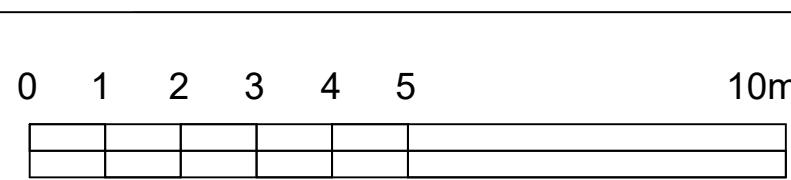

**IMPORTANT GENERAL NOTE**  
 The specification is to be read in conjunction with the plans/section details, and other associated Structural details as may be provided.  
 All work is to be carried out to the Local Authority Planning and Building Regulations Approval, and the Codes of Practice and British Standards as necessary.  
 All dimensions, levels, sizes, positions and locations of particulars as indicated on drawings are to be verified by the appointed Contractor on site prior to engaging in works. Any discrepancies must be reported to the Architect/Surveyor/Engineer or responsible person/s immediately.  
 The Contractor is responsible for ensuring compliance with the CDM Regulations, and appropriate Health & Safety on site precautions.  
 The Client/Building Owner must obtain any necessary PARTY WALL AGREEMENTS, prior to engaging in the works on site.

Revision	Date	Description	Page Size	Drawn By	Checked By
			A3 1:100 1st	RANE Drawing Status Planning Issue Date Aug-23	Construct 360 Ltd, Trading as: <b>DontMoveExtend.com</b> info@DontMoveExtend.com Tel: 0208 206 0011 Project 33 Pavilion Way Ruislip HA4 9JR Title Proposed Elevations Drawing No. PW33-02-1004