



NOTE:
NODE B 3G CABINET WITHIN VRE TO BE UTILISED AS FEEDER LENGTH IS WITHIN 12m.
NODE B 3G CABINET IS APPROX. 8.0m FROM PROPOSED POLE LOCATION

NOTE:
BT FIBRE IS STAYING IN THE EXISTING LMC CABINET UNTIL BT FIBRE
RELOCATED INTO THE MK5 LINK AC CABINET.
ONCE DONE EXISTING LMC CABINET CAN BE REMOVED.

NOTE:
CTIL MONOPOLE APPROXIMATELY 32m AWAY FROM
THE PROPOSED PHASE 7 MONOPOLE.
ILLUSTRATED ON PAGES 411, 412 & 413.
*COMPLY'S WITH SPEC261 RULES

Antenna Aperture ID	Proposed 4G/5G Bearing	Operator: Shared/ EE/H3G
A1	30°	H3G
A2	30°	EE
A3	30°	EE/H3G
A4	30°	EE/H3G
B1	150°	H3G
B2	150°	EE
B3	150°	EE/H3G
B4	150°	EE/H3G
C1	270°	H3G
C2	270°	EE
C3	270°	EE/H3G
C4	270°	EE/H3G

NOTES:
1. ALL DIMENSIONS IN MM UNLESS OTHERWISE NOTED.

LAMP POST

POGONA CABINET ON ROOT FOUNDATION TO BE REMOVED

LMC1 EQUIPMENT CABINET ON ROOT FOUNDATION TO BE RETAINED

14.7m PHASE 4 SW TOWER WITH TYPE 1 DIPLEXOR BOX AT BASE TO BE REMOVED

NODE B CABINET WITHIN VRE ON ROOT FOUNDATION TO BE RETAINED

3900A CABINET ON ROOT FOUNDATION TO BE REMOVED

CATV CABINET

PROPOSED H3G 1No. MK5 LINK AC CABINET TO BE INSTALLED ON PROPOSED CONCRETE PLINTH

PROPOSED 1No. APM5930 CABINET TO BE INSTALLED ON PROPOSED CONCRETE PLINTH

PROPOSED 2No. HUAWEI CABINETS TO BE INSTALLED ON PROPOSED CONCRETE PLINTH

PROPOSED 12No. ANTENNA APERTURES TO BE INSTALLED ON PROPOSED STREETWORKS MONOPOLE

PROPOSED 20m HIGH STREETWORKS MONOPOLE, TO BE INSTALLED APPROXIMATELY 10.9m FROM THE EXISTING LOCATION AT NGR E: 506507 N: 179256

PROPOSED DIPLEXER CABINET TO BE INSTALLED ON PROPOSED CONCRETE PLINTH

PROPOSED 10No. CONCRETE BOLLARDS


PROPOSED 1No. WILTSHIRE CABINET TO BE INSTALLED ON PROPOSED CONCRETE PLINTH

PROPOSED 1No. HUAWEI CABINET TO BE INSTALLED ON PROPOSED CONCRETE PLINTH

PROPOSED EE 1No. MK5 LINK AC CABINET TO BE INSTALLED ON PROPOSED CONCRETE PLINTH

ELEVATION A

PROPOSED MAX CONFIGURATION SITE PLAN

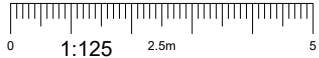

SITE CAPACITY & LEAD OPER		
A	B	C
HS2	HS2	HS2

Master: M001	MBNL / EE / H3G	Project: T&A	Purpose of Issue: Planning	Issue: A
Date: 26/07/2019	Drawn: R. Manikandan	Revision / Upgrade Description: First Issue		
Checked: T. Clifford	Approved: M. Venner	ACQ		
 Hutchison 3G UK Limited Star House, 20 Grenfell Road Maidenhead, SL6 1EH Tel: 01628 765 500 Fax: 01628 765 501 H3G Base Station Information line: 0845 6043000 Available 8am-8pm Monday to Friday		 Hatfield Business Park Hatfield Hertfordshire AL10 9BW Tel: 01707 315000 Fax: 01707 319001		
Mobile Broadband Network Limited Sixth Floor, Thames Tower, Station Road, Reading, RG1 1LX				
 UNIT E3 PITTS CLEAVE INDUSTRIAL ESTATE, TAVISTOCK, DEVON, PL19 0PW sales@beaconcomms.co.uk Tel: +44 (0)1822 610610				
Site Name: SIPSON ROAD				
Site ID: 728498				
Address: SIPSON ROAD WEST DRAYTON HILLINGDON LONDON UB7 9JJ				
Title: 215 MAX CONFIGURATION SITE PLAN				
Project: T & A				
Purpose of Issue: GENERAL ARRANGEMENT				
EE Cell ID: 70402	MBNL Cell ID: HGN035	3UK Cell ID: UB0090		
Master Drawing No: 728498_HGN035_70402_UB0090_M001				Issue: A