


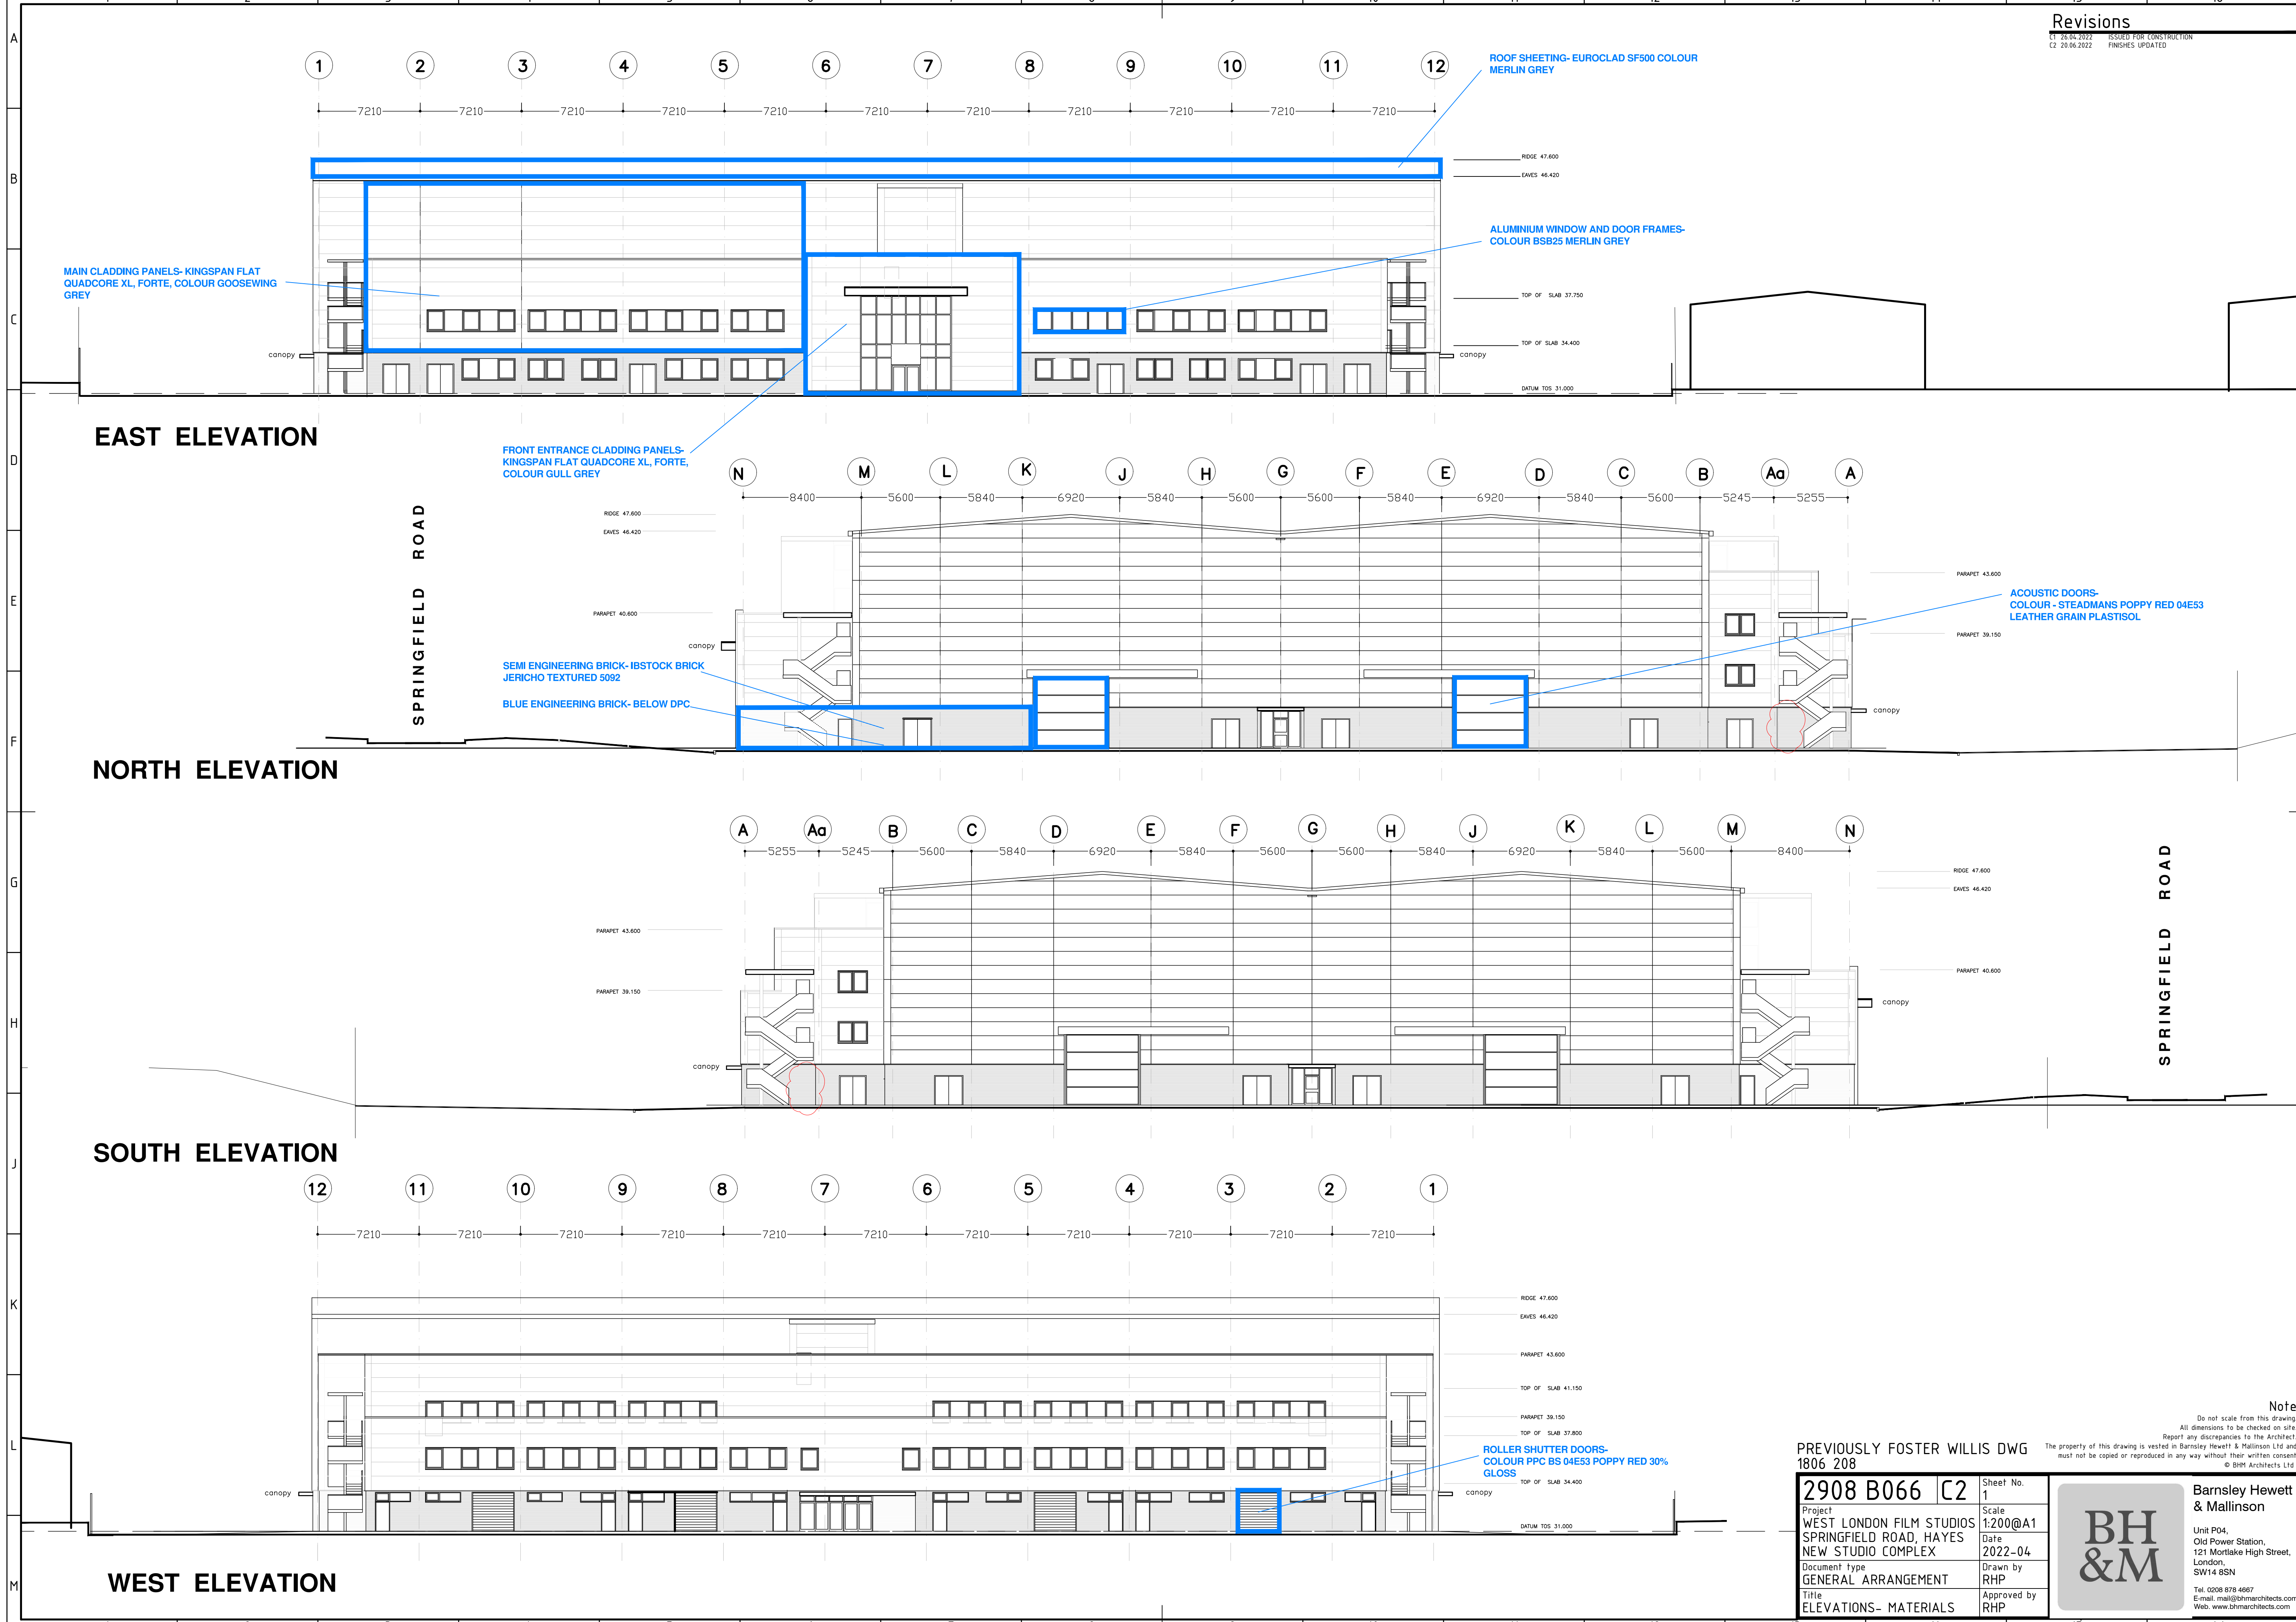

Revisions	
C1 26.04.2022	ISSUED FOR CONSTRUCTION
C2 20.06.2022	FINISHES UPDATED

2908 B066 [C2]

Project
WEST LONDON FILM STUDIOS
SPRINGFIELD ROAD, HAYES
NEW STUDIO COMPLEX

Document type
GENERAL ARRANGEMENT

Title
ELEVATIONS- MATERIALS

Sheet No.
1

Scale
1:200@A1

Date
2022-04

Drawn by
RHP

Approved by
RHP

BH & M

Barnsley Hewett & Mallinson

Unit P04,
Old Power Station,
121 Mortlake High Street,
London,
SW14 8SN

Tel. 0208 878 4067
E-mail. mail@bhmarshitects.com
Web. www.bhmarshitects.com

PREVIOUSLY FOSTER WILLIS DWG 1806 208

Note
Do not scale from this drawing
All dimensions to be checked on site.
Report any discrepancies to the Architect.
The property of this drawing is vested in Barnsley Hewett & Mallinson Ltd and must not be copied or reproduced in any way without their written consent.
© BHM Architects Ltd