
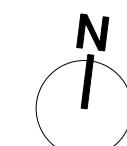
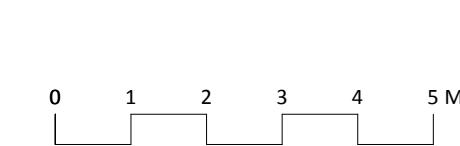


**General Notes**

1. New work shown shaded or hatched
2. Demolition generally shown dotted in red
3. RLA - Rooflight above  
RL - Rooflight

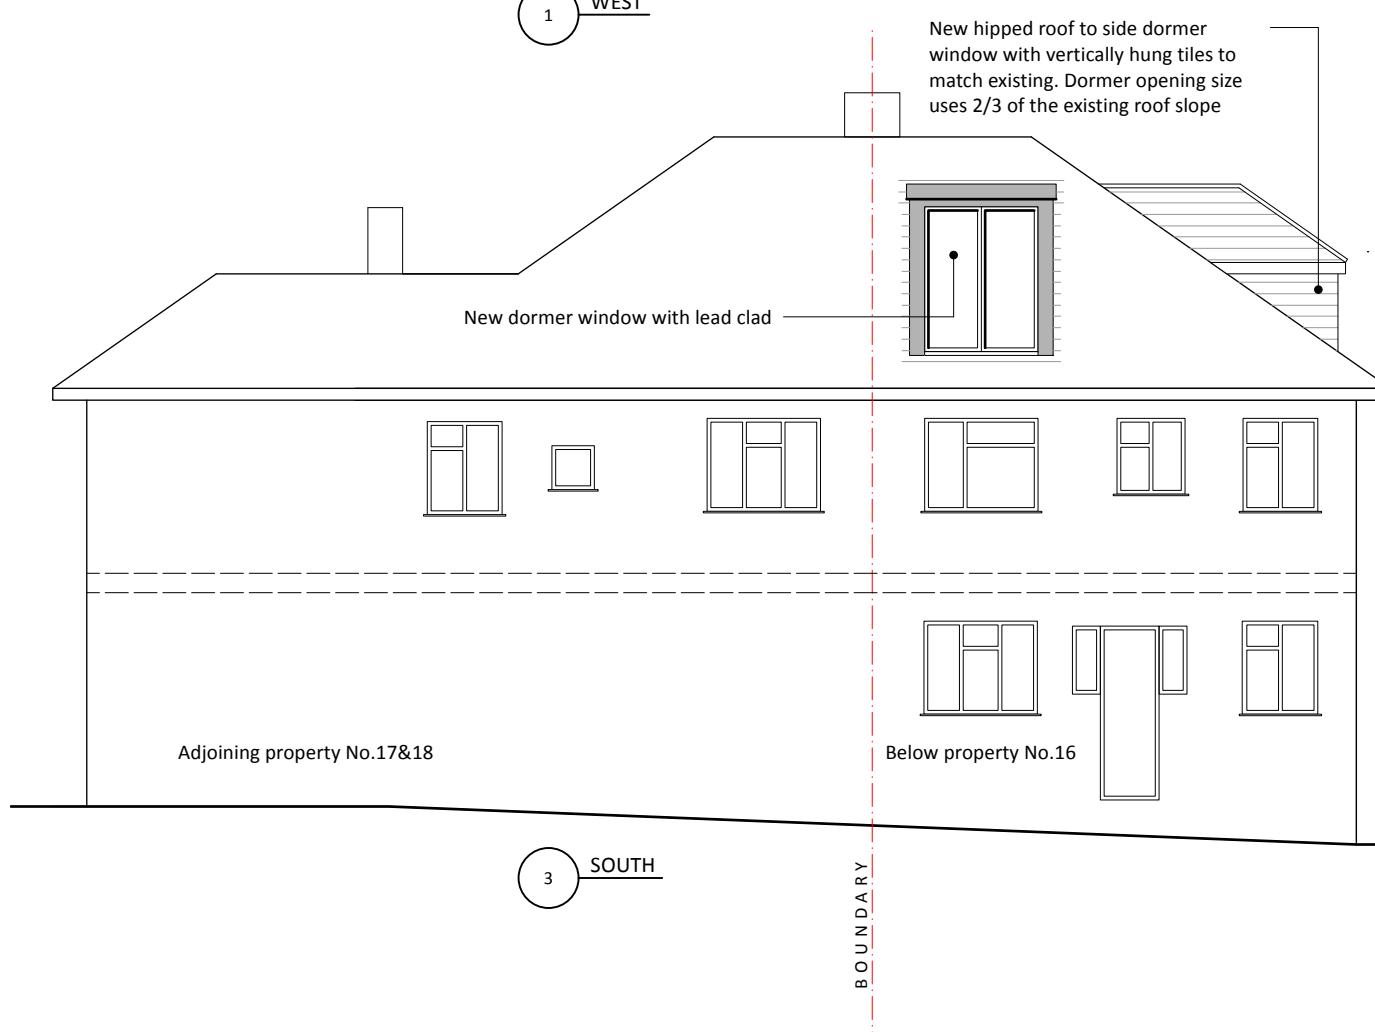

ISSUE DATE REVISION

PROJECT  
**15 Green Lawns, Ruislip HA4 9SP**

CLIENT  
**Ms Soraya Latif**

DRAWING  
**PROPOSED ELEVATIONS**



All rights described in chapter IV of the copyright designs & patents act 1988 have been asserted. This drawing must not be scaled; only figured dimensions should be used. Check and verify all dimensions on site prior to commencing any work. Any discrepancies should be reported to the Architects immediately.

PROJECT # **2024.035** DWG # **REV**  
DATE **03/10/2025**  
SCALE **1:100**  
DRAWN **FA** CHECKED **JC**

**D03**

**Stones Architects Ltd**  
50 Coldharbour Lane Hayes Middlesex UB3 3EP  
t 020 8969 0000 e mail@stonesarchitects.co.uk w stonesarchitects.co.uk