


**GENERAL NOTES:**


1. This drawing is to be read in conjunction with all other architectural and structural drawings and specifications.
2. All dimensions are in millimeters unless stated otherwise.
3. Do not scale from this drawing unless for planning purposes. building notes:

**BUILDING NOTES:**


4. The contractor is to ensure that all materials comply with the relevant british standards and have current agreement certificates
5. All products to be fitted strictly in accordance with manufacturer's instructions

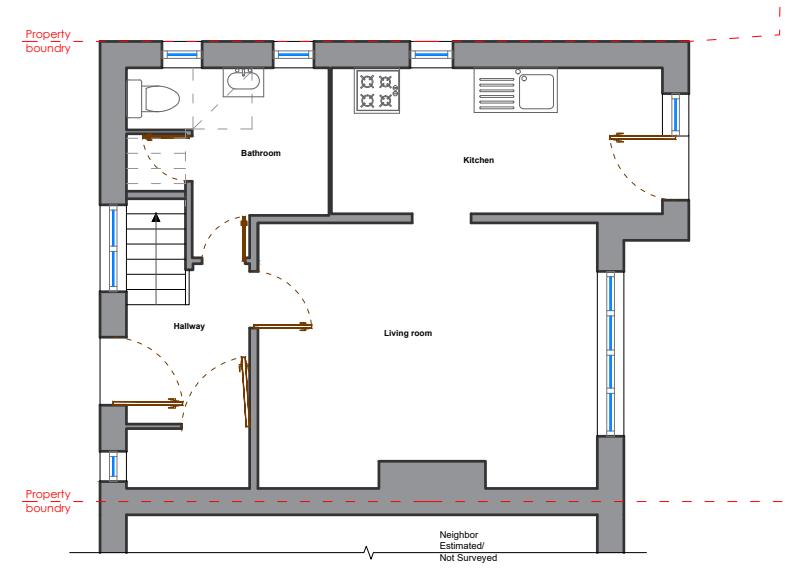


**Existing Ground**  
1:100

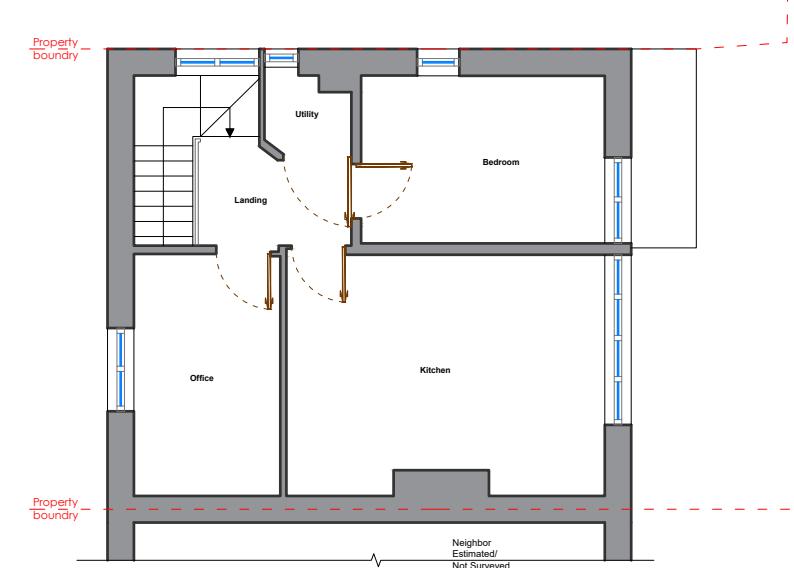


**Existing First**  
1:100

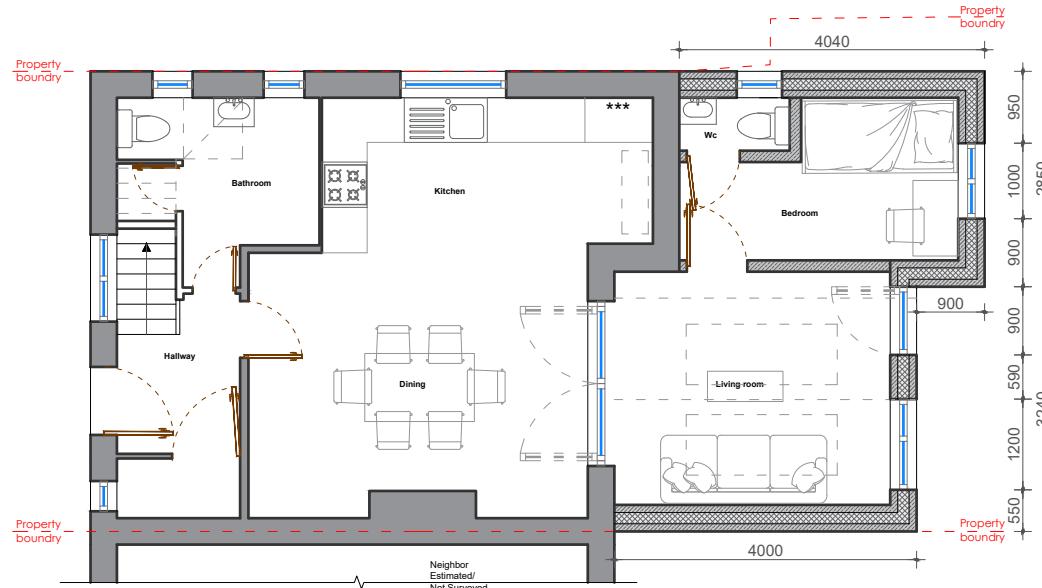

**Existing Ground**  
1:100

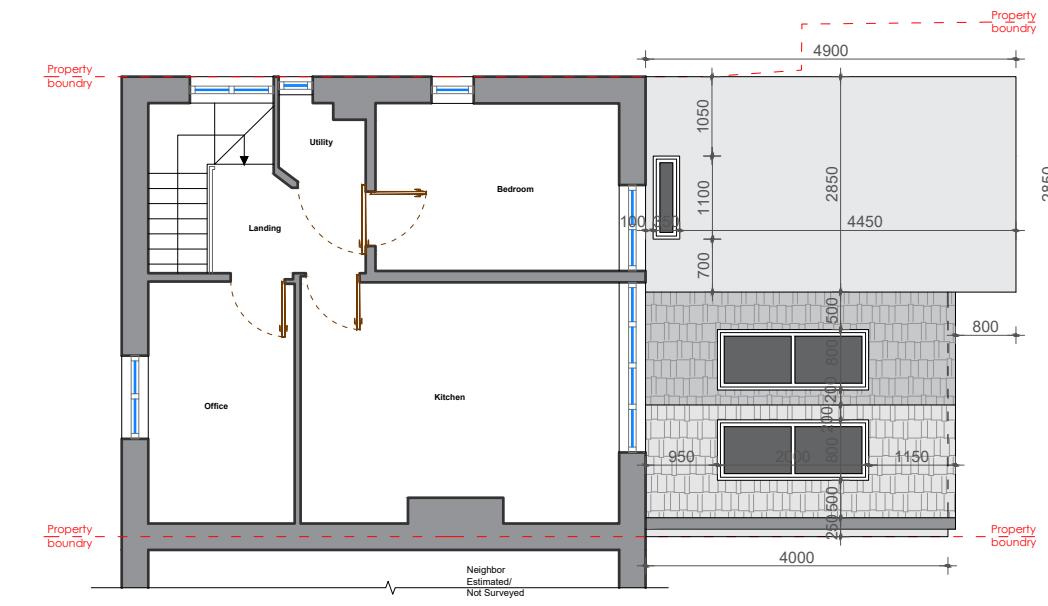

**Proposed First**  
1:100

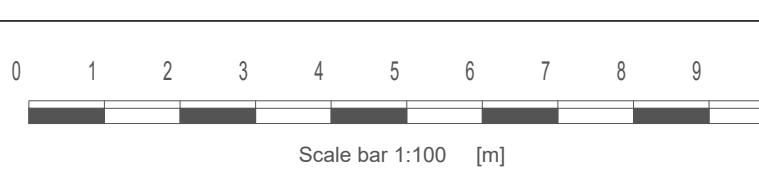

MM PLANNING & ARCHITECTURE  
CAUSEWAY HOUSE, 13 THE CAUSEWAY, TEDDINGTON TW11 0JR  
EMAIL INFO@MMPLANNING-ARCHITECTURE.CO.UK  
CONTACT 020 7302 3111

Scale 1:100 @ A3



Project  
21 Thornton Avenue, West Drayton,  
Greater London UB7 9JT

Client Owner

Drawing: Existing and proposed Plans

Number: 01- R1


Date: 09/07/2024

**GENERAL NOTES:**


1. This drawing is to be read in conjunction with all other architectural and structural drawings and specifications.
2. All dimensions are in millimeters unless stated otherwise.
3. Do not scale from this drawing unless for planning purposes. building notes:

**BUILDING NOTES:**

4. The contractor is to ensure that all materials comply with the relevant british standards and have current agreement certificates
5. All products to be fitted strictly in accordance with manufacturer's instructions

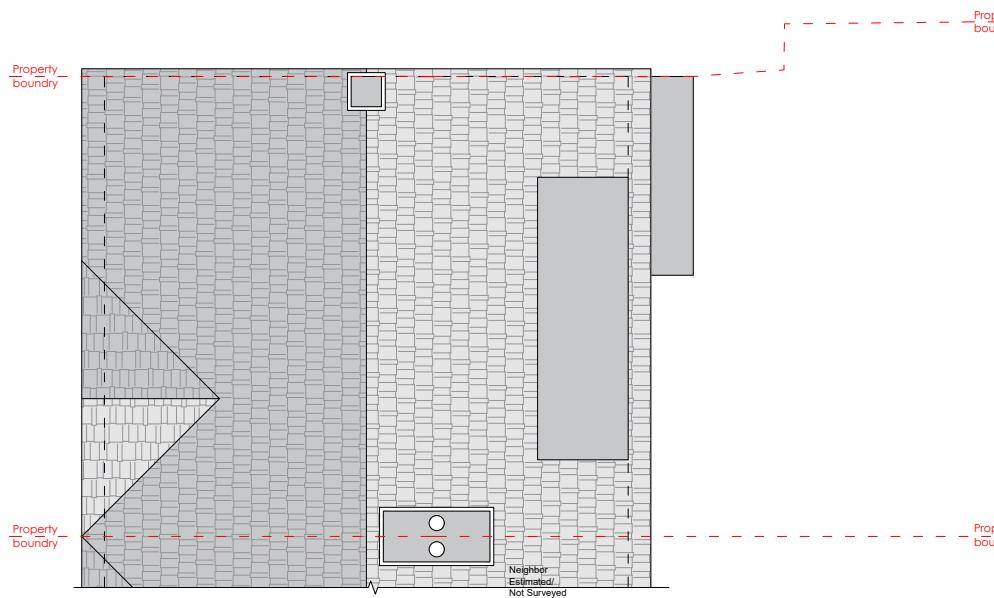

**Existing Roof**  
1:100

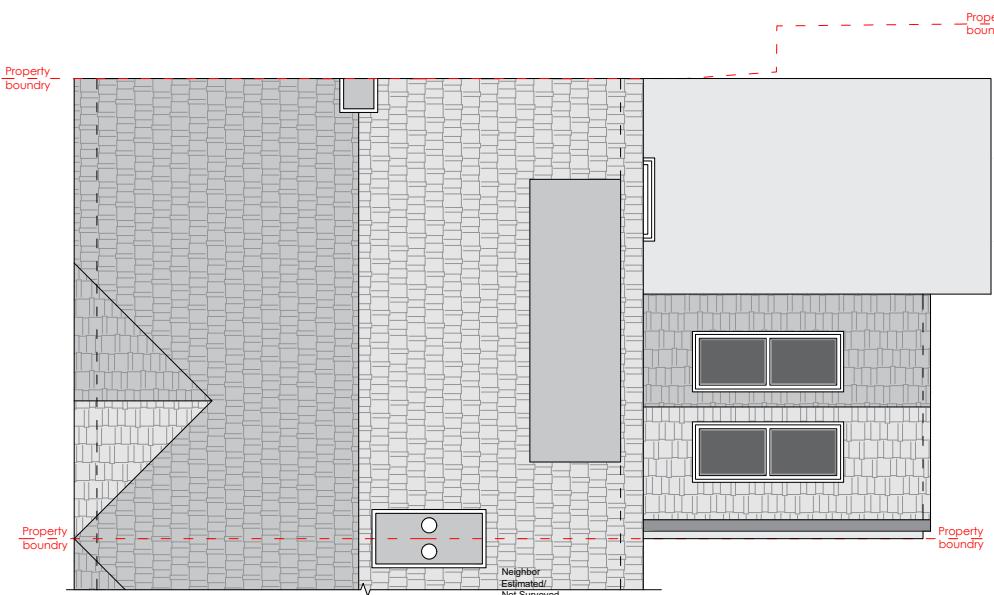

**Proposed Roof**  
1:100



Scale bar 1:100 [m]

MM PLANNING & ARCHITECTURE  
CAUSEWAY HOUSE, 13 THE CAUSEWAY, TEDDINGTON TW11 0JR  
EMAIL INFO@MMPLANNING-ARCHITECTURE.CO.UK  
CONTACT 020 7302 3111

Scale 1:100 @ A3



Project  
21 Thornton Avenue, West Drayton,  
Greater London UB7 9JT

Client Owner

Drawing: Existing and proposed Plans

Number: 02- R1

Date: 09/07/2024

**GENERAL NOTES:**

1. THIS DRAWING IS TO BE READ INCONJUNCTION WITH ALL OTHER ARCHITECTURAL AND STRUCTURAL DRAWINGS AND SPECIFICATIONS.


2. ALL DIMENSIONS ARE IN MILLIMETERS UNLESS STATED OTHERWISE.

3. DO NOT SCALE FROM THIS DRAWING UNLESS FOR PLANNING PURPOSES.


**BUILDING NOTES:**

4. THE CONTRACTOR IS TO ENSURE THAT ALL MATERIALS COMPLY WITH THE RELEVANT BRITISH STANDARDS AND HAVE CURRENT AGREEMENT CERTIFICATES


5. ALL PRODUCTS TO BE FITTED STRICTLY IN ACCORDANCE WITH MANUFACTURER'S INSTRUCTIONS.

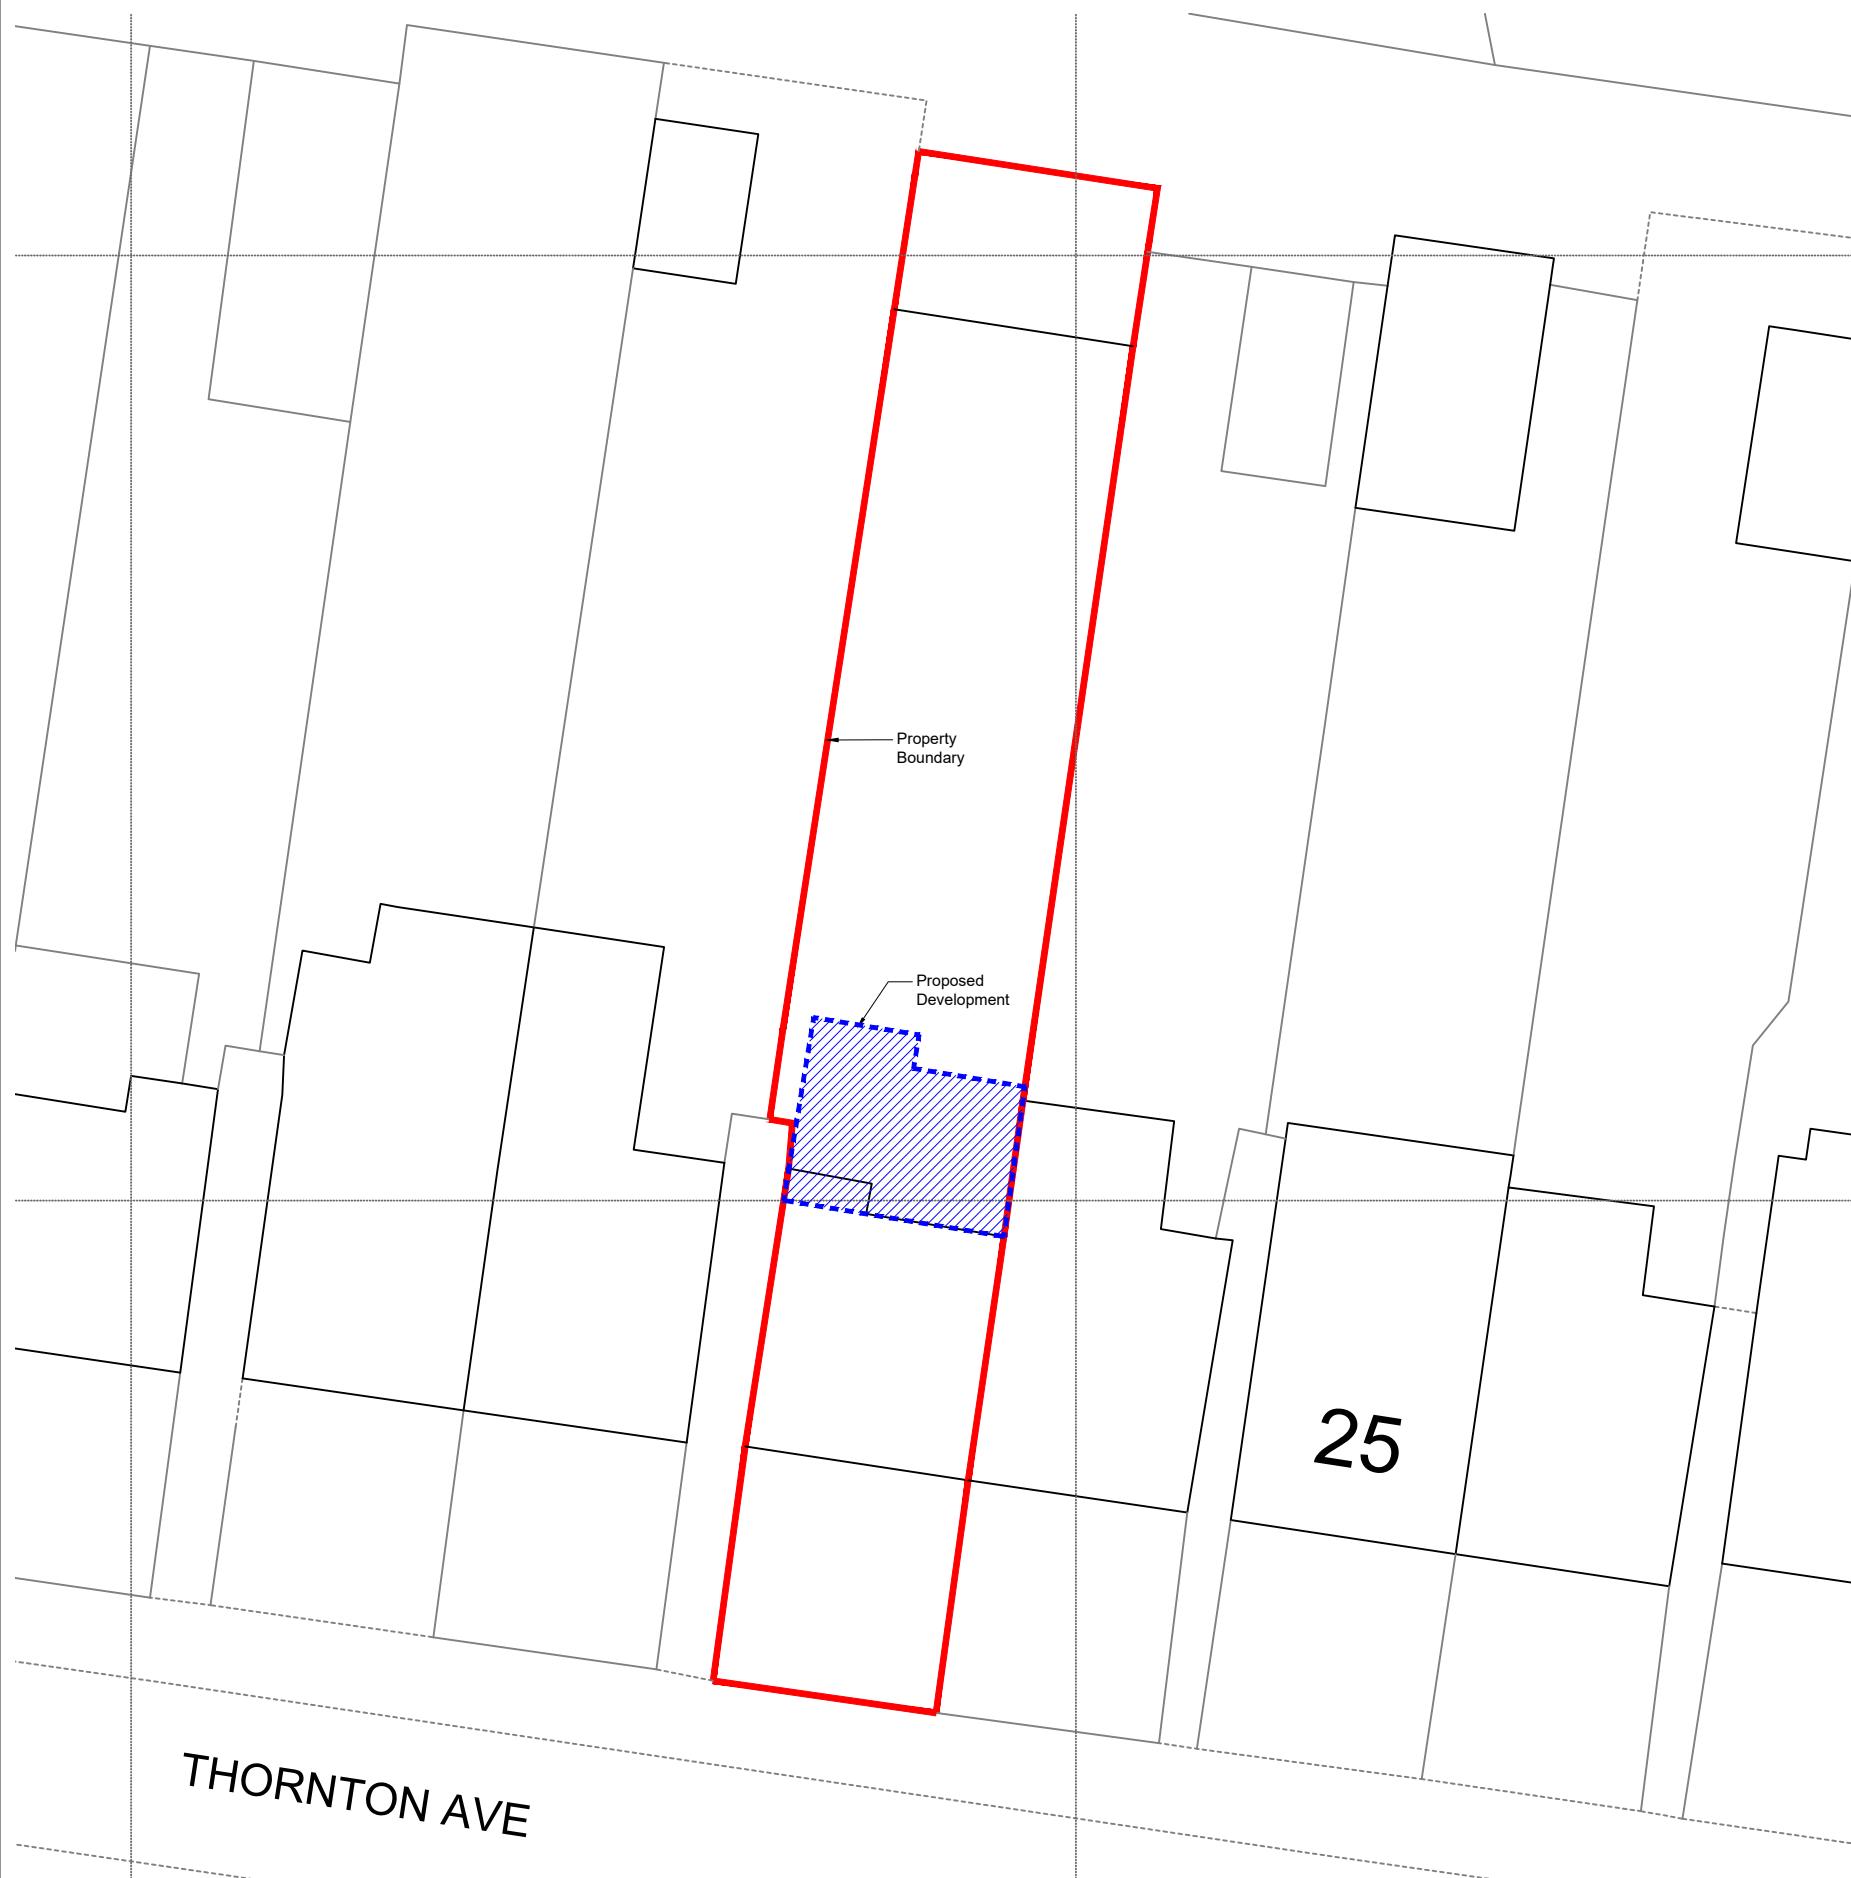

**Site Map**  
1:200

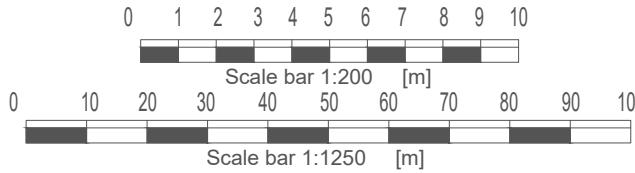

© Crown copyright 2024 Ordnance Survey 100053143

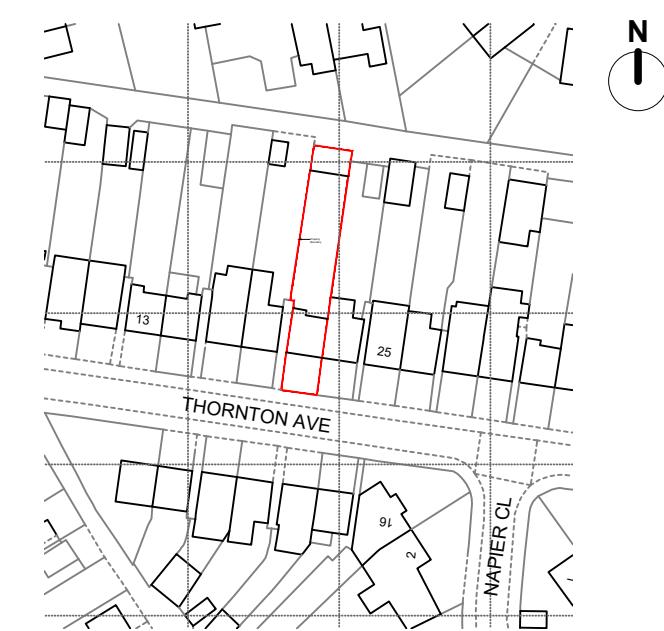

**Block Map**  
1:1250



Project  
21 Thornton Avenue, West Drayton,  
Greater London UB7 9JT

Client Owner


Drawing: Site and block plan

Number: 04 - R1


Date: 09/07/2024

MM PLANNING & ARCHITECTURE  
CAUSEWAY HOUSE, 13 THE CAUSEWAY, TEDDINGTON TW11 0JR  
EMAIL INFO@MMPLANNING-ARCHITECTURE.CO.UK  
CONTACT 020 7302 3111


Scale 1:100 @ A3

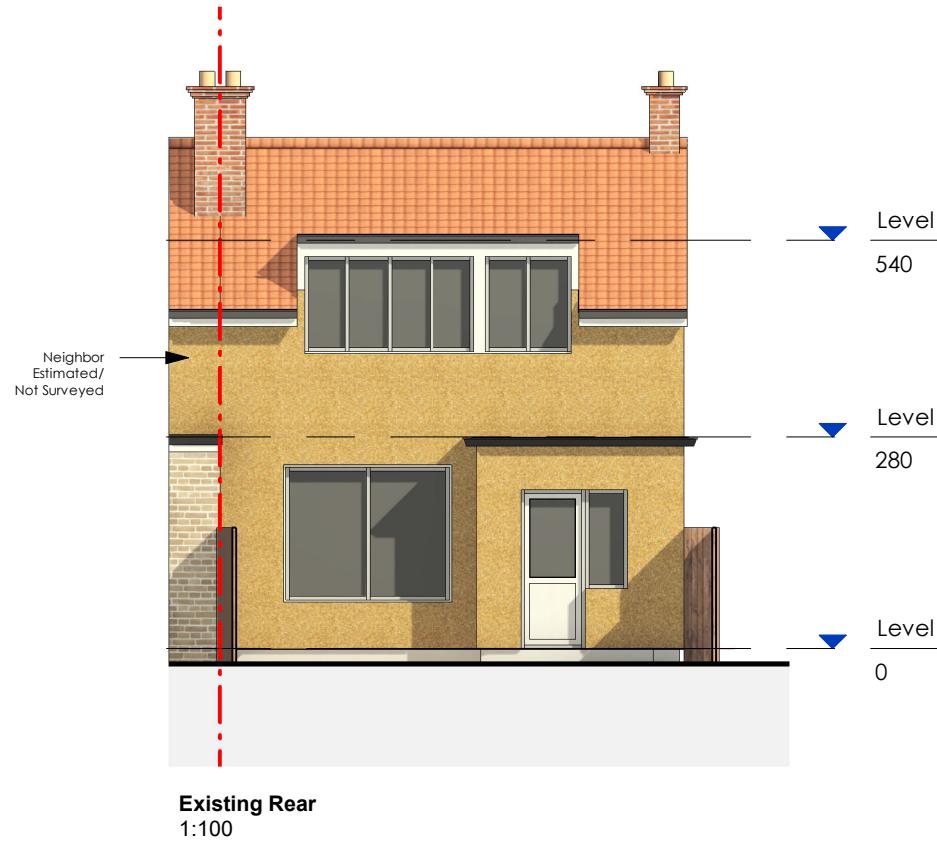

Existing Rear  
1:100

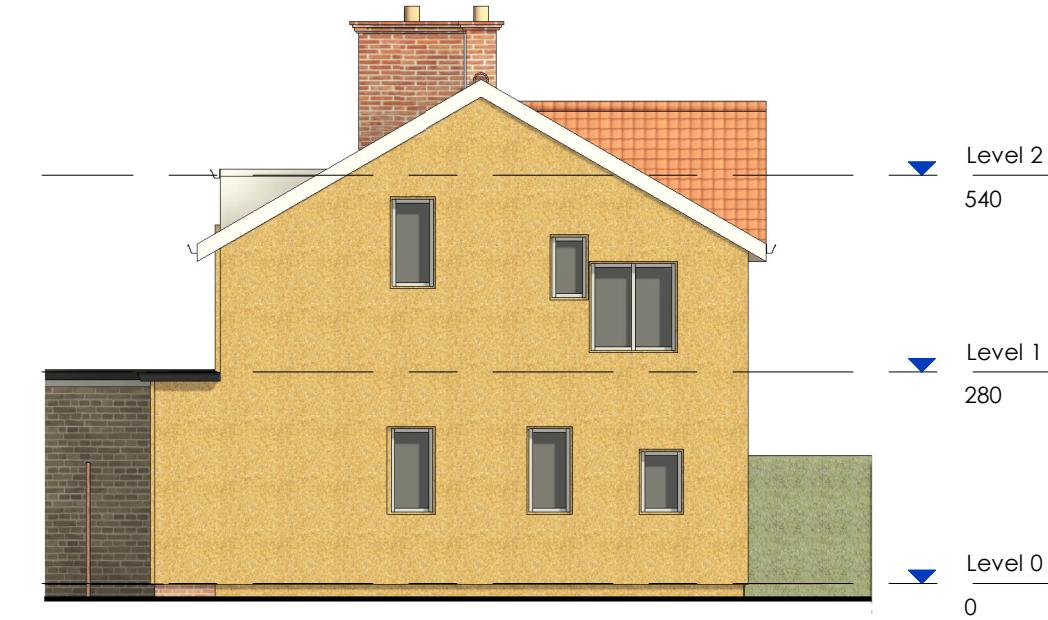

Existing L Side  
1:100

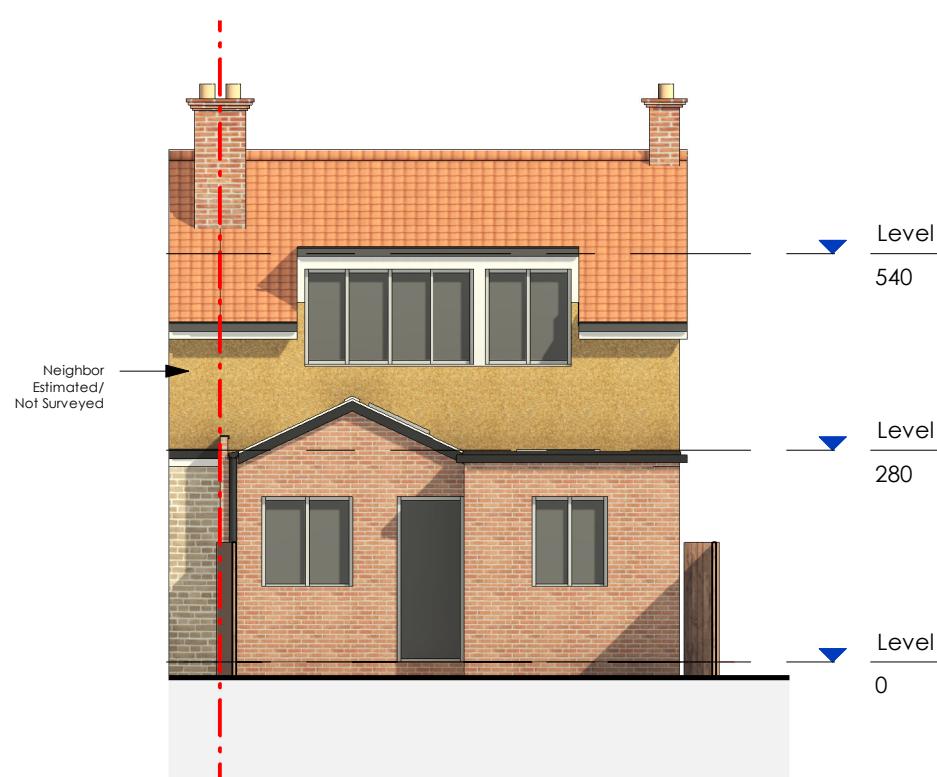

Proposed Rear  
1:100



Proposed L Side  
1:100



MM PLANNING & ARCHITECTURE  
CAUSEWAY HOUSE, 13 THE CAUSEWAY, TEDDINGTON TW11 0JR  
EMAIL INFO@MMPLANNING-ARCHITECTURE.CO.UK  
CONTACT 020 7302 3111

Scale 1:100 @A3



Project  
21 Thornton Avenue, West Drayton,  
Greater London UB7 9JT

Client Owner

#### GENERAL NOTES:

- This drawing is to be read in conjunction with all other architectural and structural drawings and specifications.
- All dimensions are in millimeters unless stated otherwise.
- Do not scale from this drawing unless for planning purposes. building notes:


**BUILDING NOTES:**

- The contractor is to ensure that all materials comply with the relevant british standards and have current agreement certificates
- All products to be fitted strictly in accordance with manufacturer's instructions


Drawing: Existing and proposed elevations

Number: 04 - R1


Date: 20/06/2024

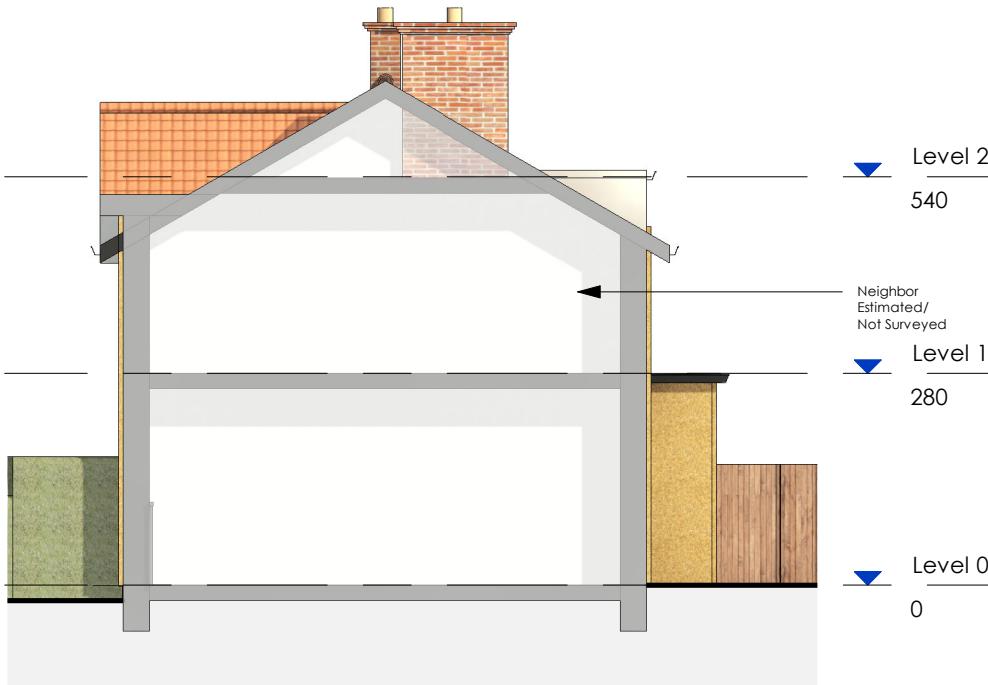


Existing R Side  
1:100

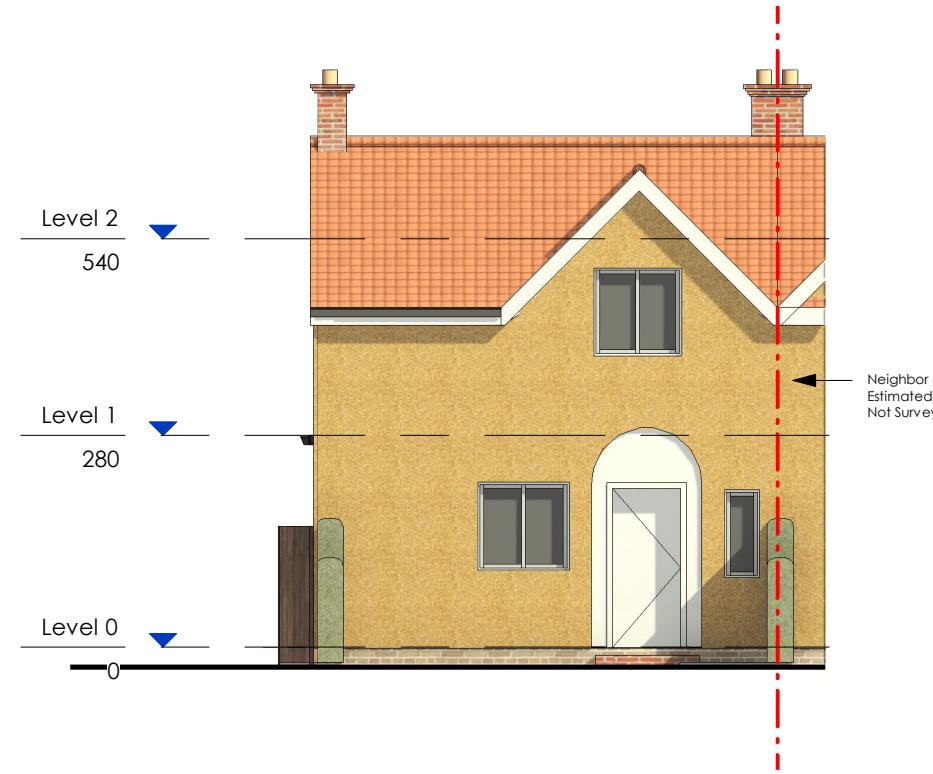

Existing Front  
1:100

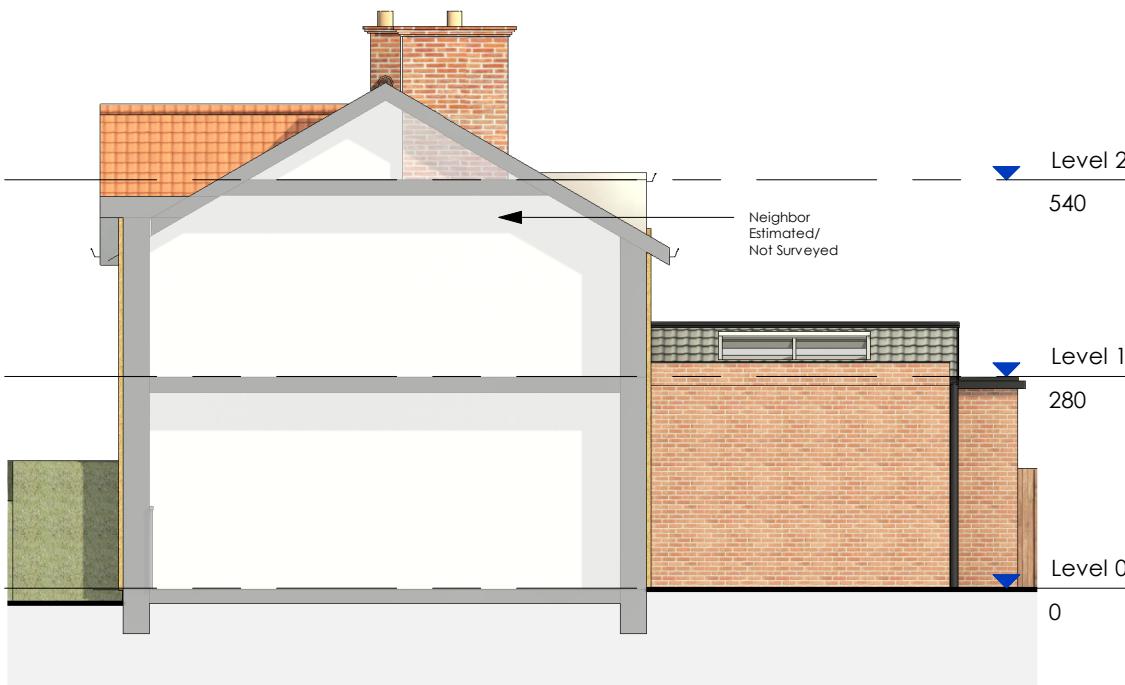

Proposed R Side  
1:100

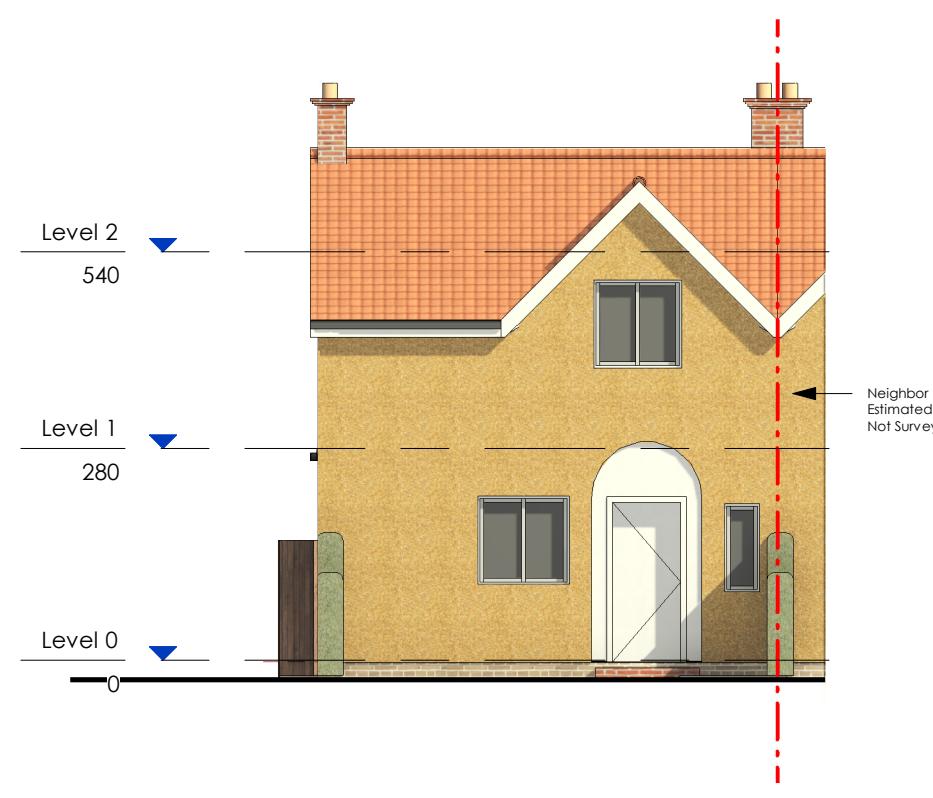

Proposed Front  
1:100



MM PLANNING & ARCHITECTURE  
CAUSEWAY HOUSE, 13 THE CAUSEWAY, TEDDINGTON TW11 0JR  
EMAIL INFO@MMPLANNING-ARCHITECTURE.CO.UK  
CONTACT 020 7302 3111

Scale 1:100 @A3



Project  
21 Thornton Avenue, West Drayton,  
Greater London UB7 9JT

Client Owner

#### GENERAL NOTES:

- This drawing is to be read in conjunction with all other architectural and structural drawings and specifications.
- All dimensions are in millimeters unless stated otherwise.
- Do not scale from this drawing unless for planning purposes. building notes:


**BUILDING NOTES:**

- The contractor is to ensure that all materials comply with the relevant british standards and have current agreement certificates
- All products to be fitted strictly in accordance with manufacturer's instructions


Drawing: Existing and proposed elevations

Number: 05 - R1


Date: 20/06/2024

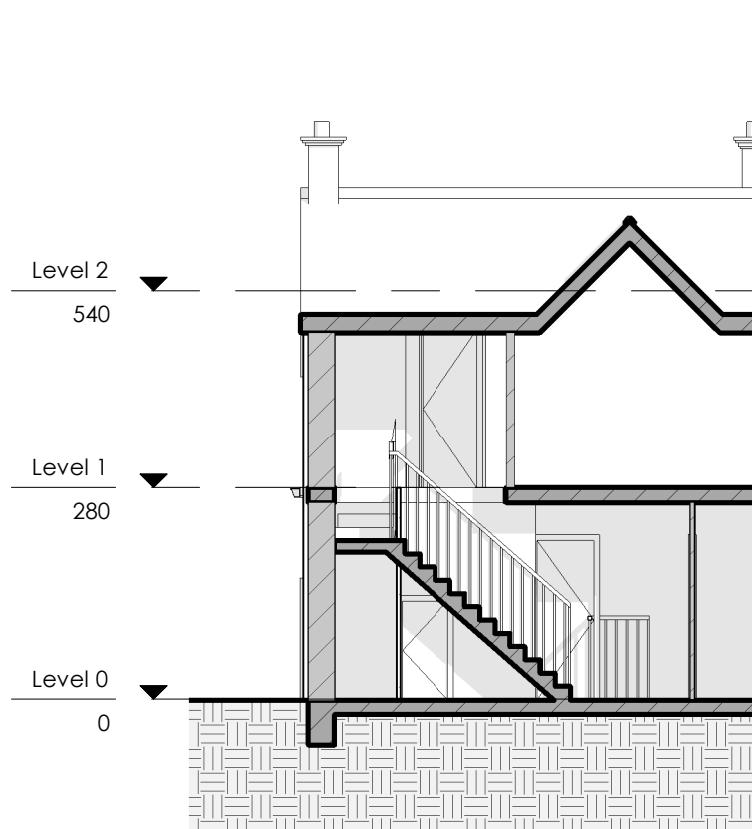


**Existing Cross Section**  
1:100

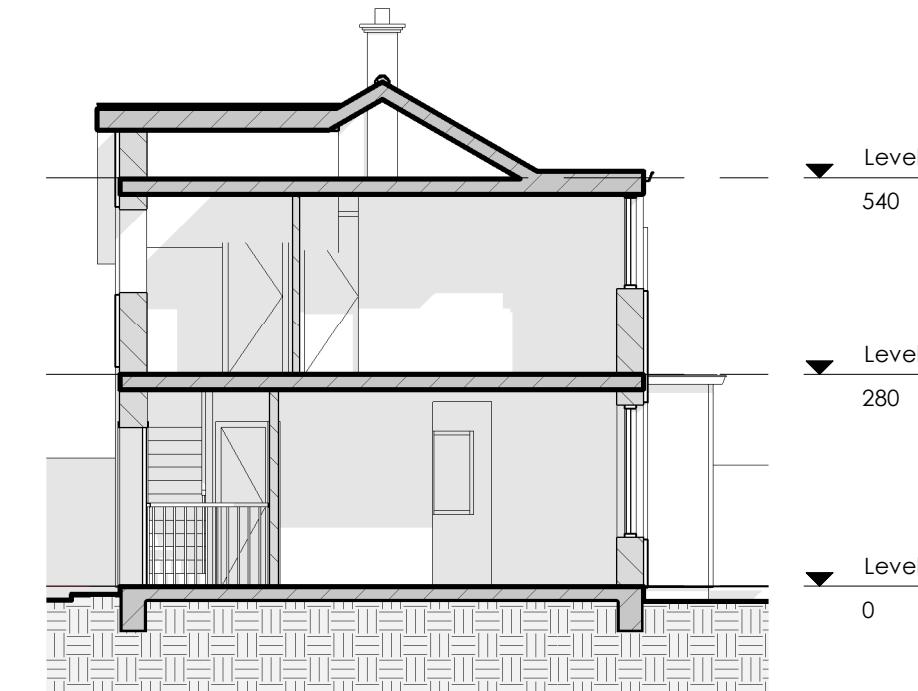

**Existing Longitudinal Section**  
1:100

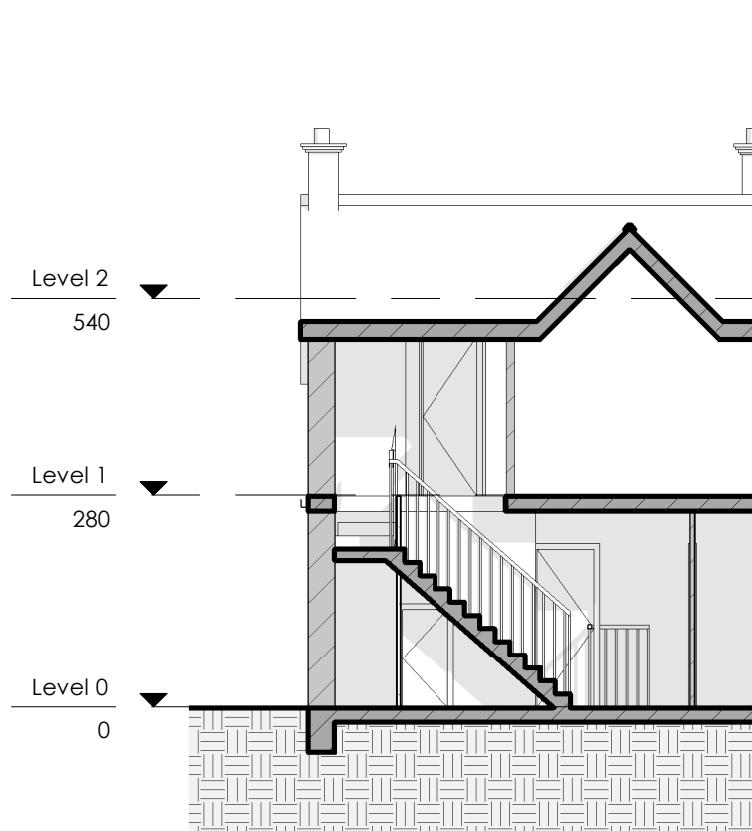

**Proposed Cross Section**  
1:100

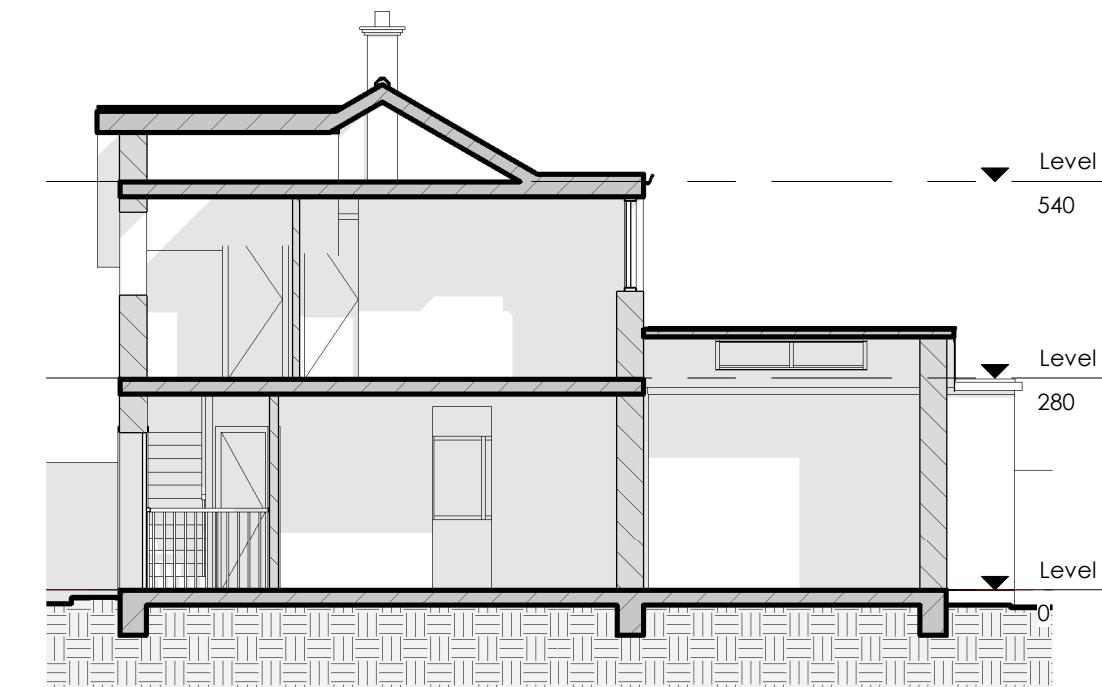

**Proposed Longitudinal Section**  
1:100



MM PLANNING & ARCHITECTURE  
CAUSEWAY HOUSE, 13 THE CAUSEWAY, TEDDINGTON TW11 0JR  
EMAIL INFO@MMPLANNING-ARCHITECTURE.CO.UK  
CONTACT 020 7302 3111

Scale 1:100 @A3



Project  
21 Thornton Avenue, West Drayton,  
Greater London UB7 9JT

Client Owner

**GENERAL NOTES:**

- This drawing is to be read in conjunction with all other architectural and structural drawings and specifications.
- All dimensions are in millimeters unless stated otherwise.
- Do not scale from this drawing unless for planning purposes. building notes:

**BUILDING NOTES:**

- The contractor is to ensure that all materials comply with the relevant british standards and have current agreement certificates
- All products to be fitted strictly in accordance with manufacturer's instructions

Drawing: Existing and proposed sections

Number: 06 - R1

Date: 20/06/2024