
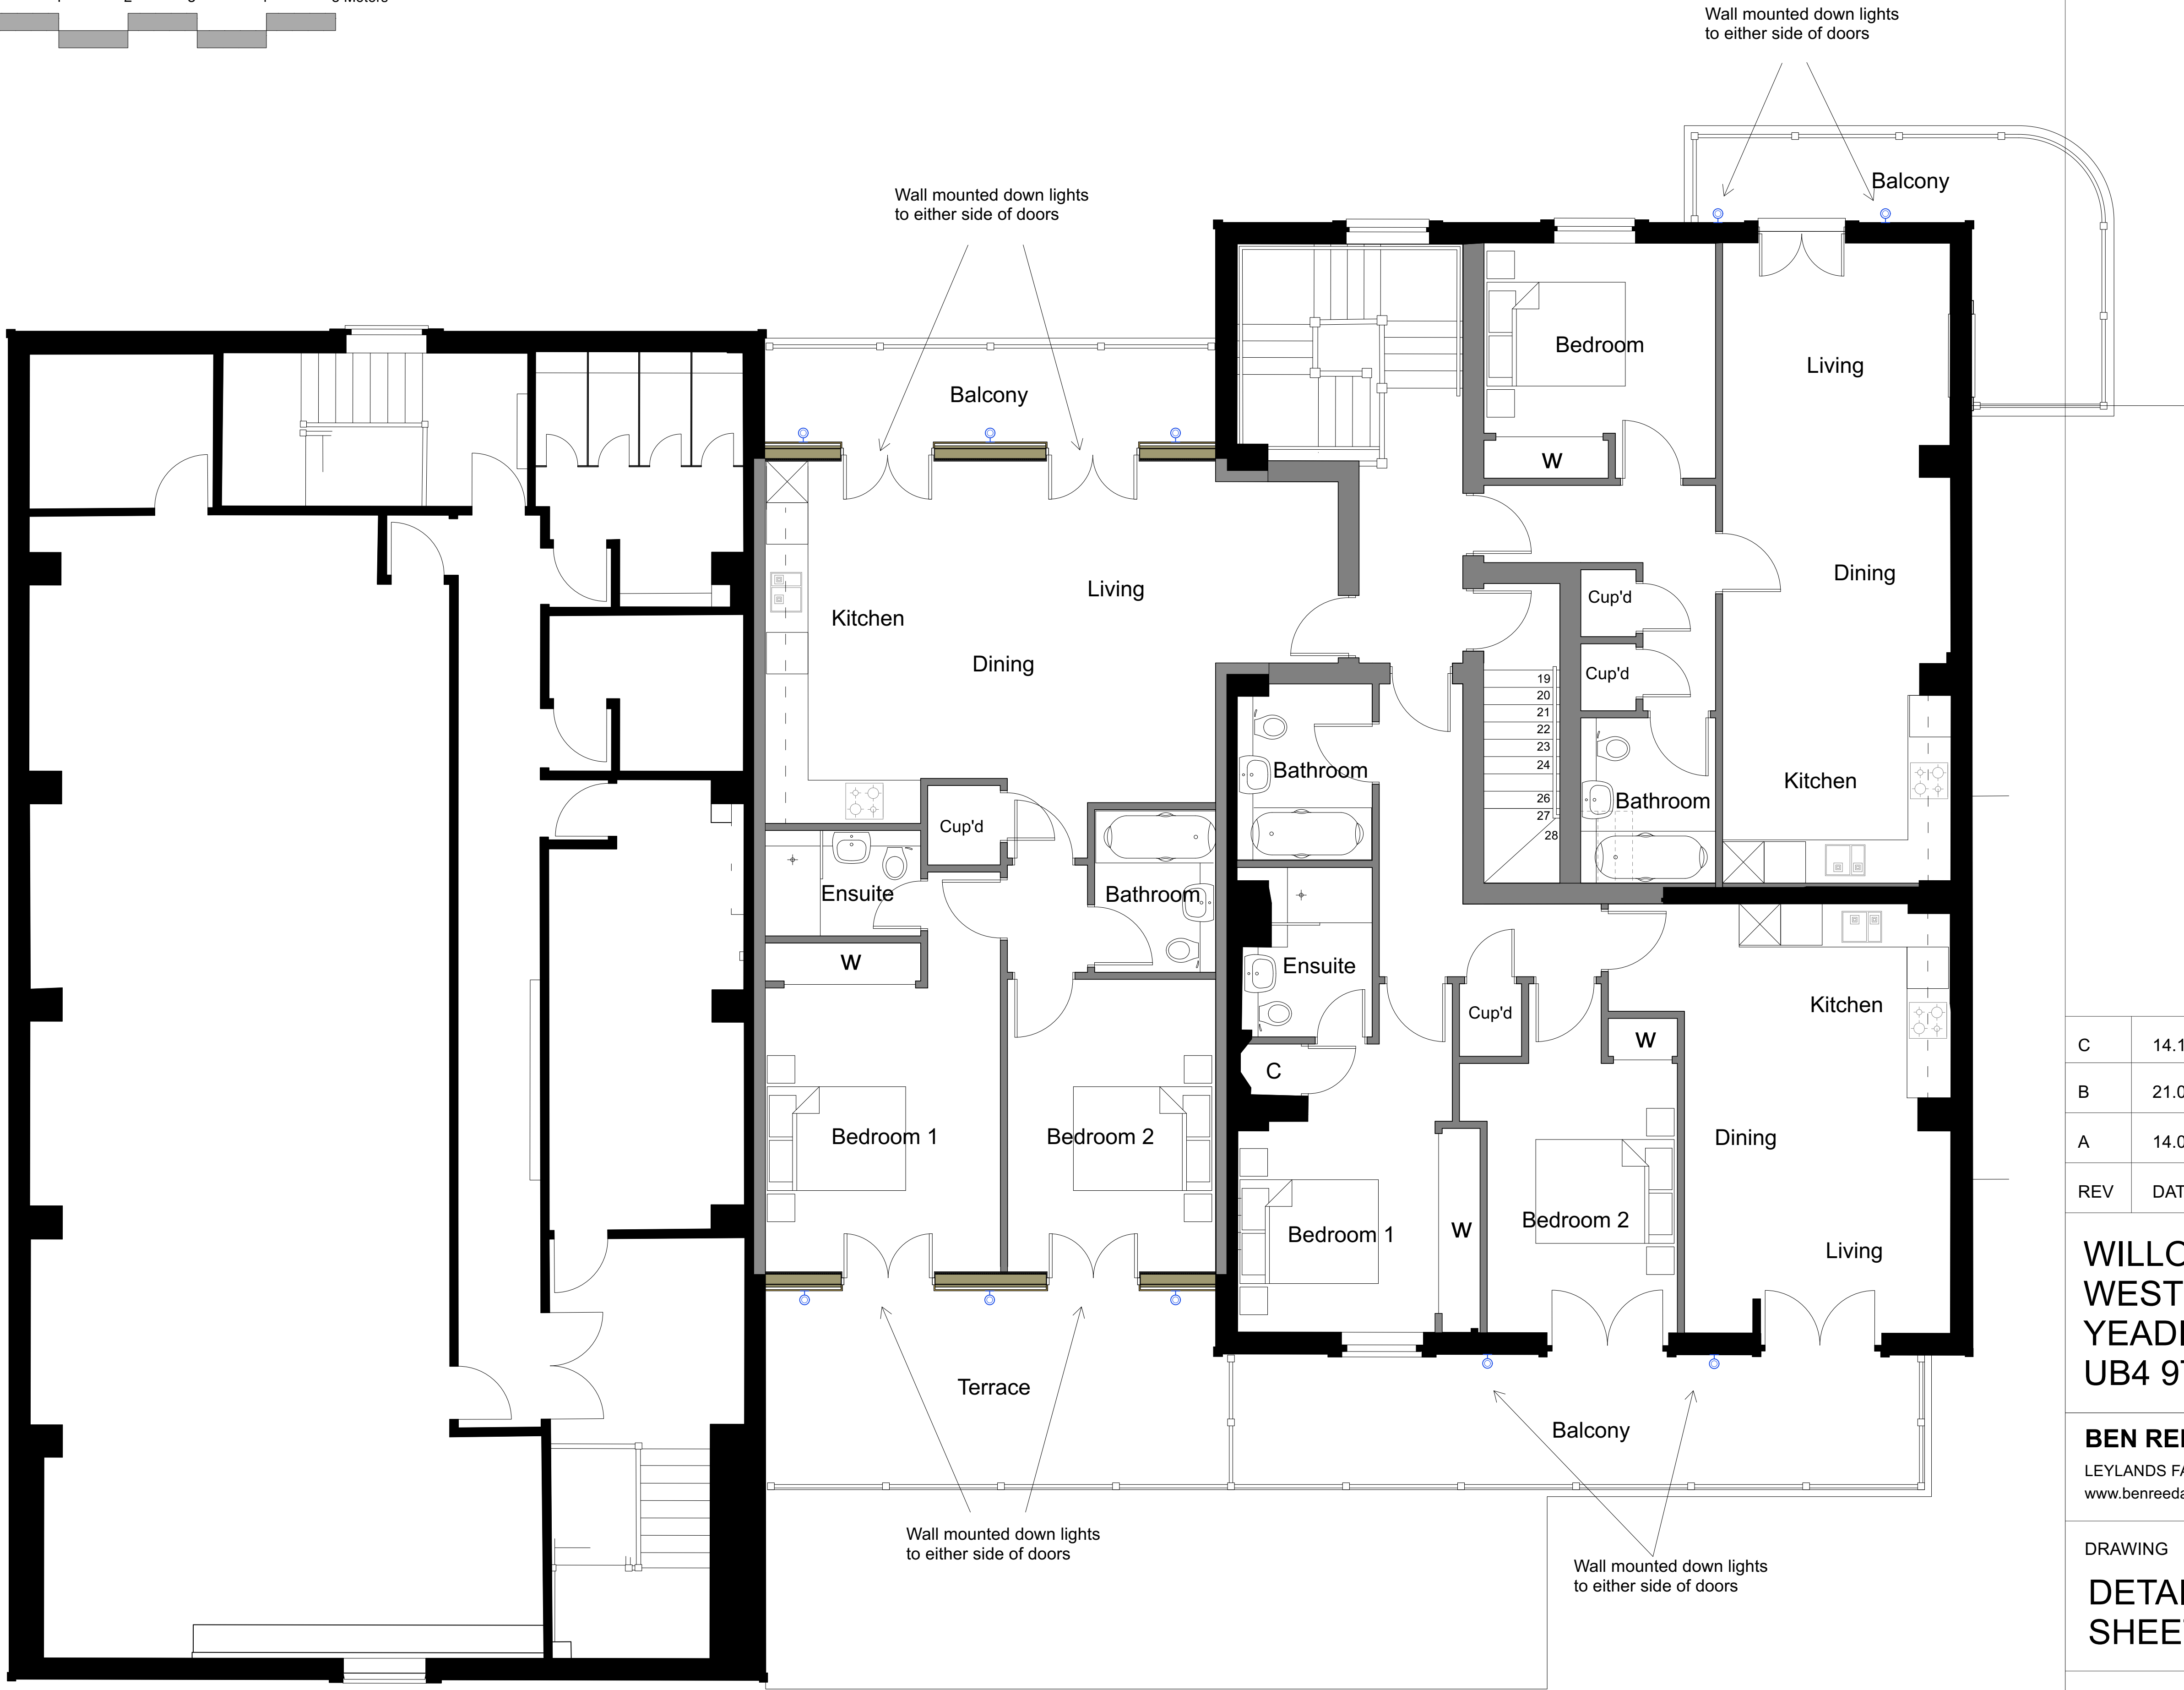


DO NOT SCALE FROM THIS DRAWING
The contractor shall check and verify all dimensions on site and report any discrepancies in writing to Ben Reed before proceeding with work.

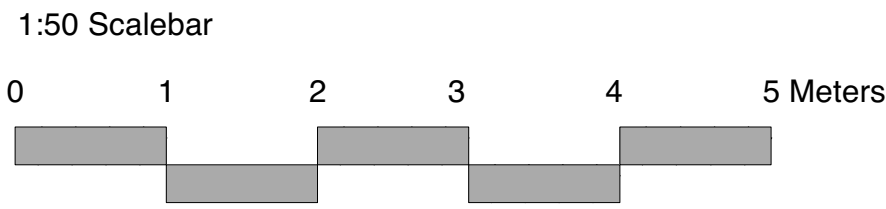

C	14.10.24	External lighting added
B	21.08.24	General updates
A	14.08.24	General updates
REV	DATE	AMENDMENT

WILLOWTREE MARINA
WEST QUAY DRIVE
YEADING
UB4 9TB

BEN REED ARCHITECTS
LEYLANDS FARM, WROTHAM HILL, DUNSFOLD, SURREY, GU8 4PA
www.benreedarchitects.com

DRAWING
**DETAILED FIRST FLOOR
SHEET 1**

SCALE @ A1	1:50
DATE	31/07/24
DRAWING NO.	424-20-102
REV.	C

FOR ELECTRONIC DATA ISSUE
Electronic data / drawings are issued as "read only" and should not be interrogated for measurement. All dimensions and levels should be read, only from those values stated in text, on the drawing.