
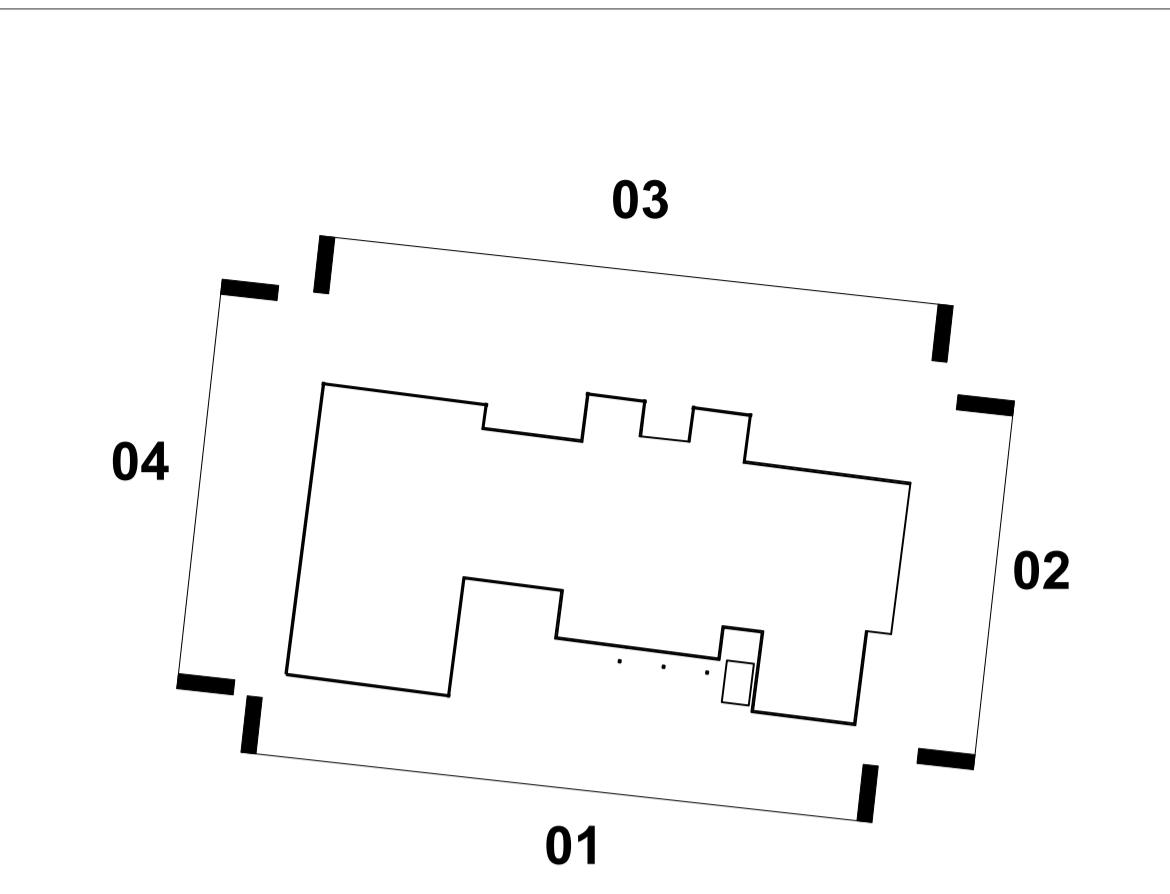


DO NOT SCALE FROM THIS DRAWING
The contractor shall check and verify all dimensions on site and report any discrepancies in writing to Ben Reed before proceeding with work.

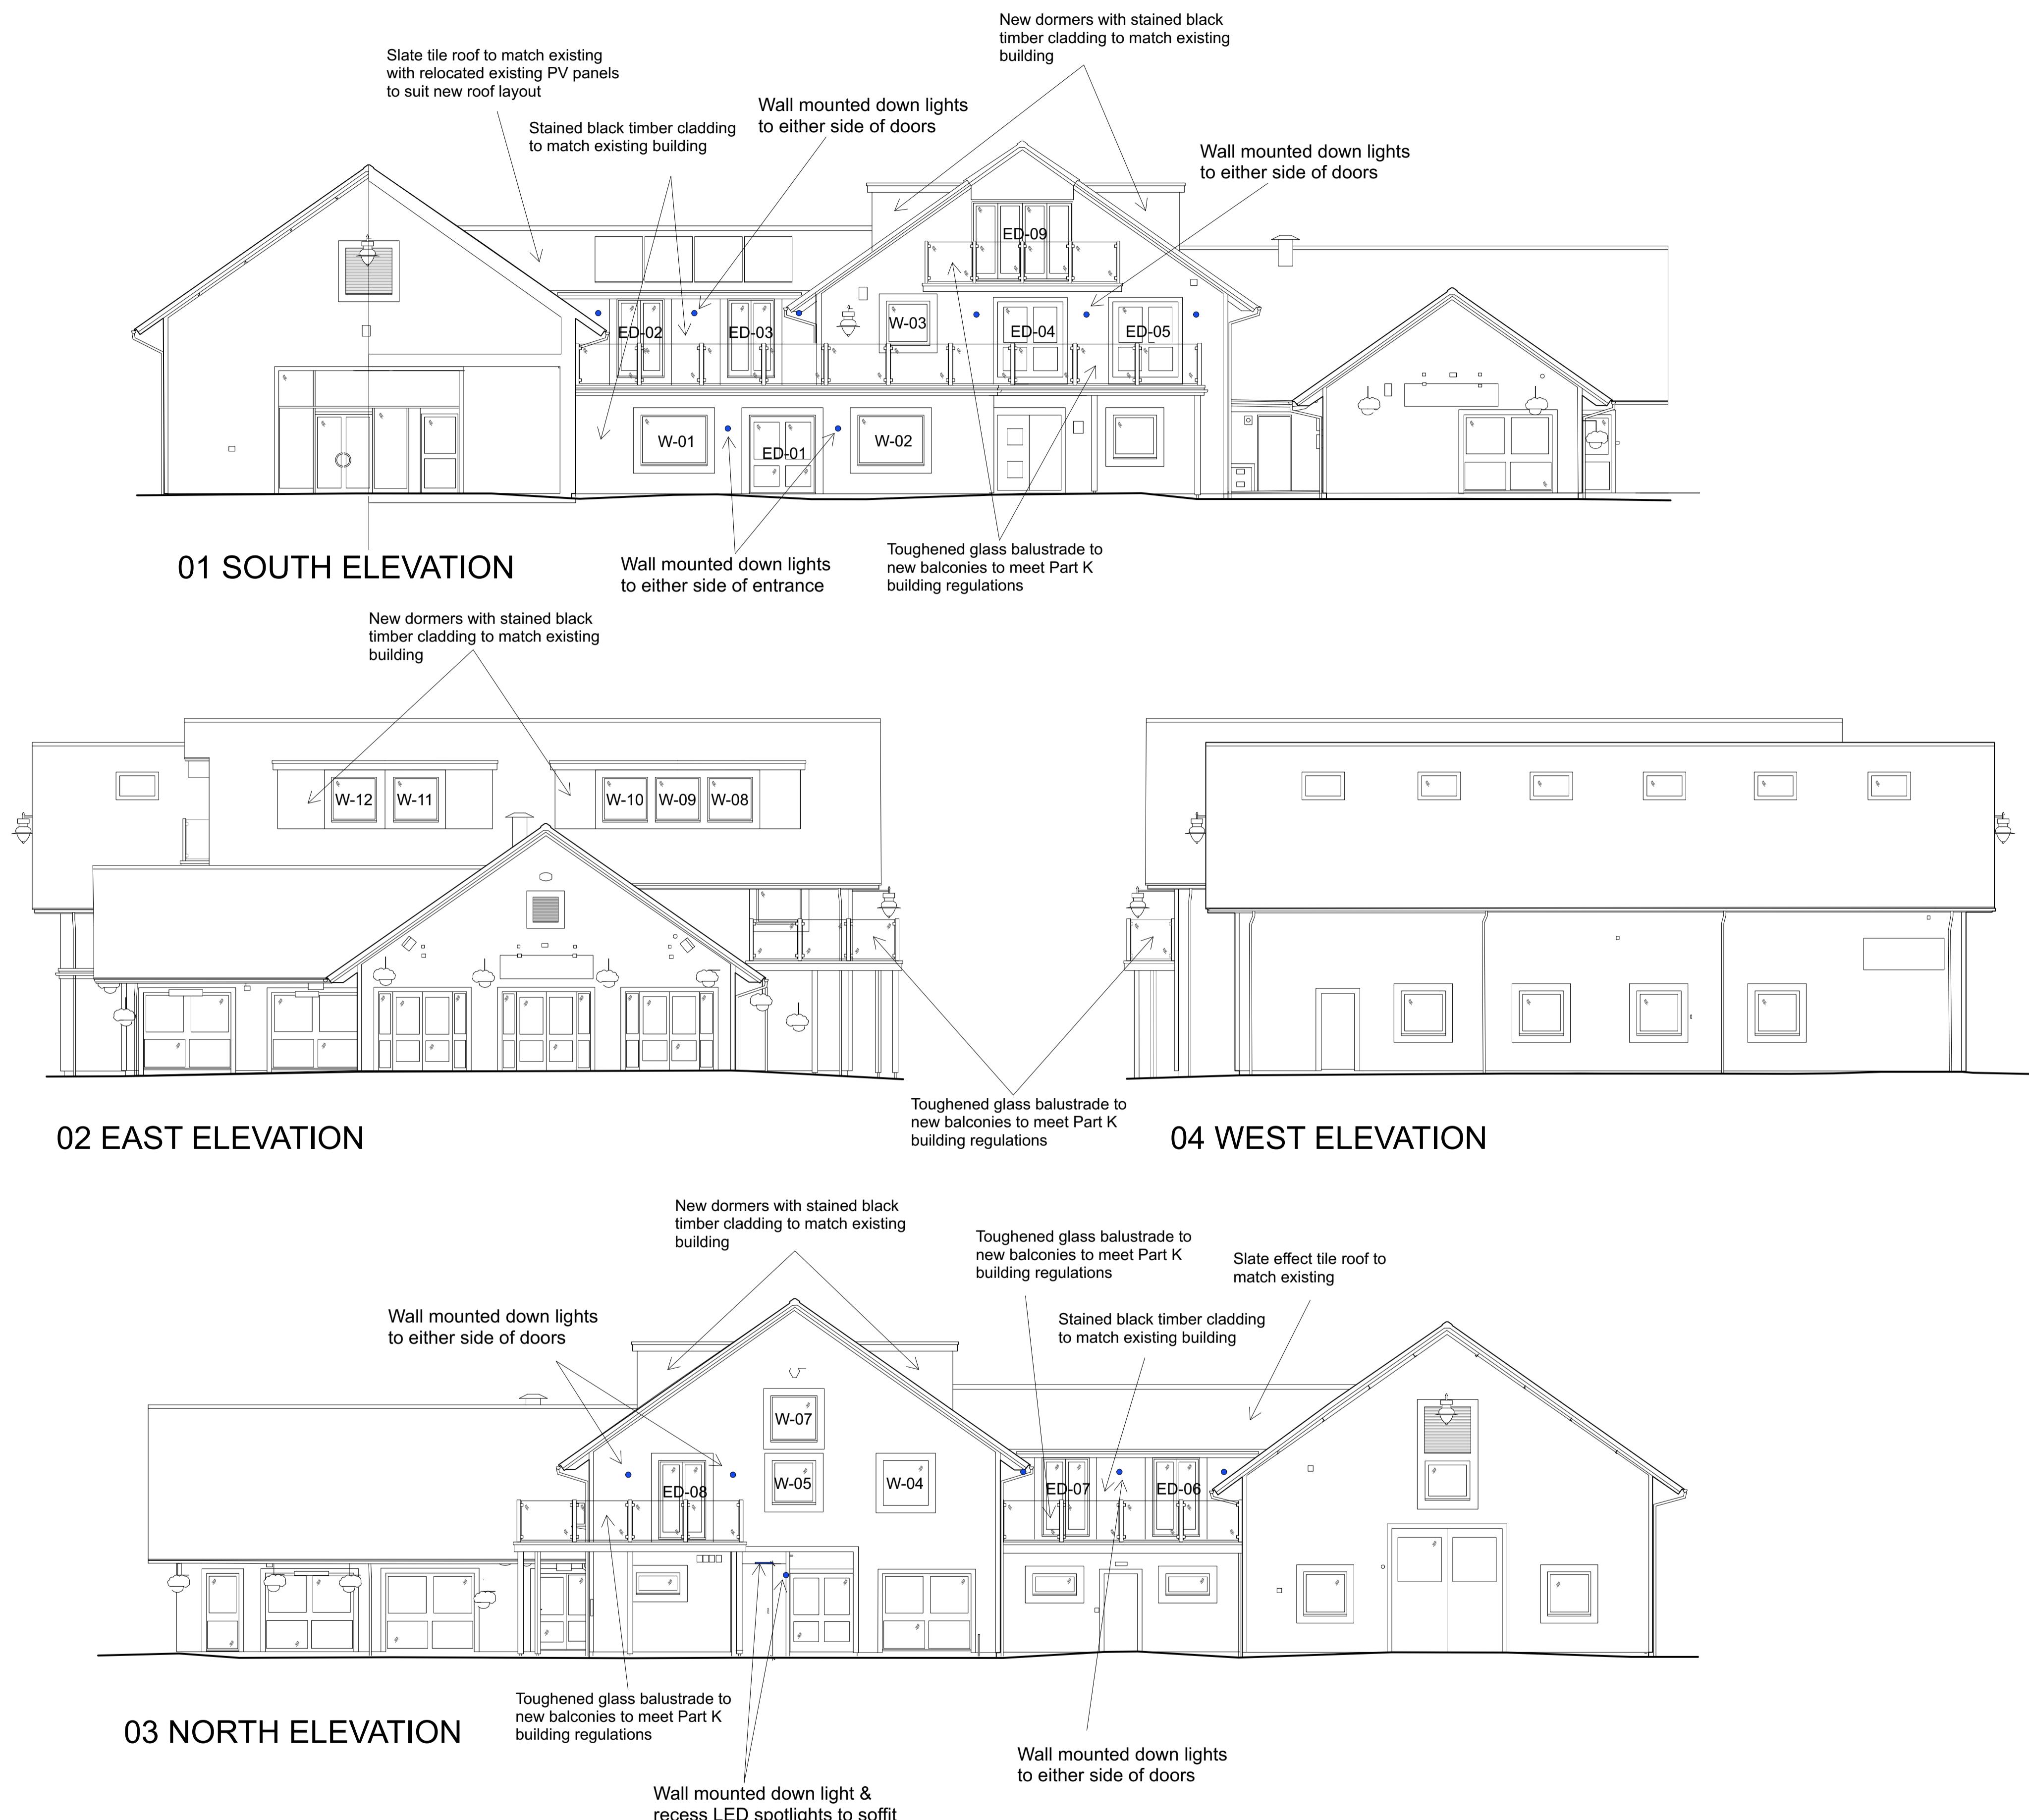

REV	DATE	AMENDMENT
B	06.11.24	Lighting notes added
A	31.07.24	Notes added

WILLOWTREE MARINA WEST QUAY DRIVE YEADING UB4 9TB

BEN REED ARCHITECTS
LEYLANDS FARM, WROTHAM HILL, DUNSFOLD, SURREY, GU8 4PA
www.benreedarchitects.com

DRAWING
PROPOSED ELEVATIONS
SHEET 1

SCALE @ A1	1:100
DATE	12/06/24
DRAWING NO.	424-20-300
REV.	B

FOR ELECTRONIC DATA ISSUE
Electronic data / drawings are issued as "read only" and should not be interrogated for measurement. All dimensions and levels should be read only from those values stated in text, on the drawing.