


DO NOT SCALE FROM THIS DRAWING
The contractor shall check and verify all dimensions on site and report any discrepancies in writing to Ben Reed before proceeding with work.

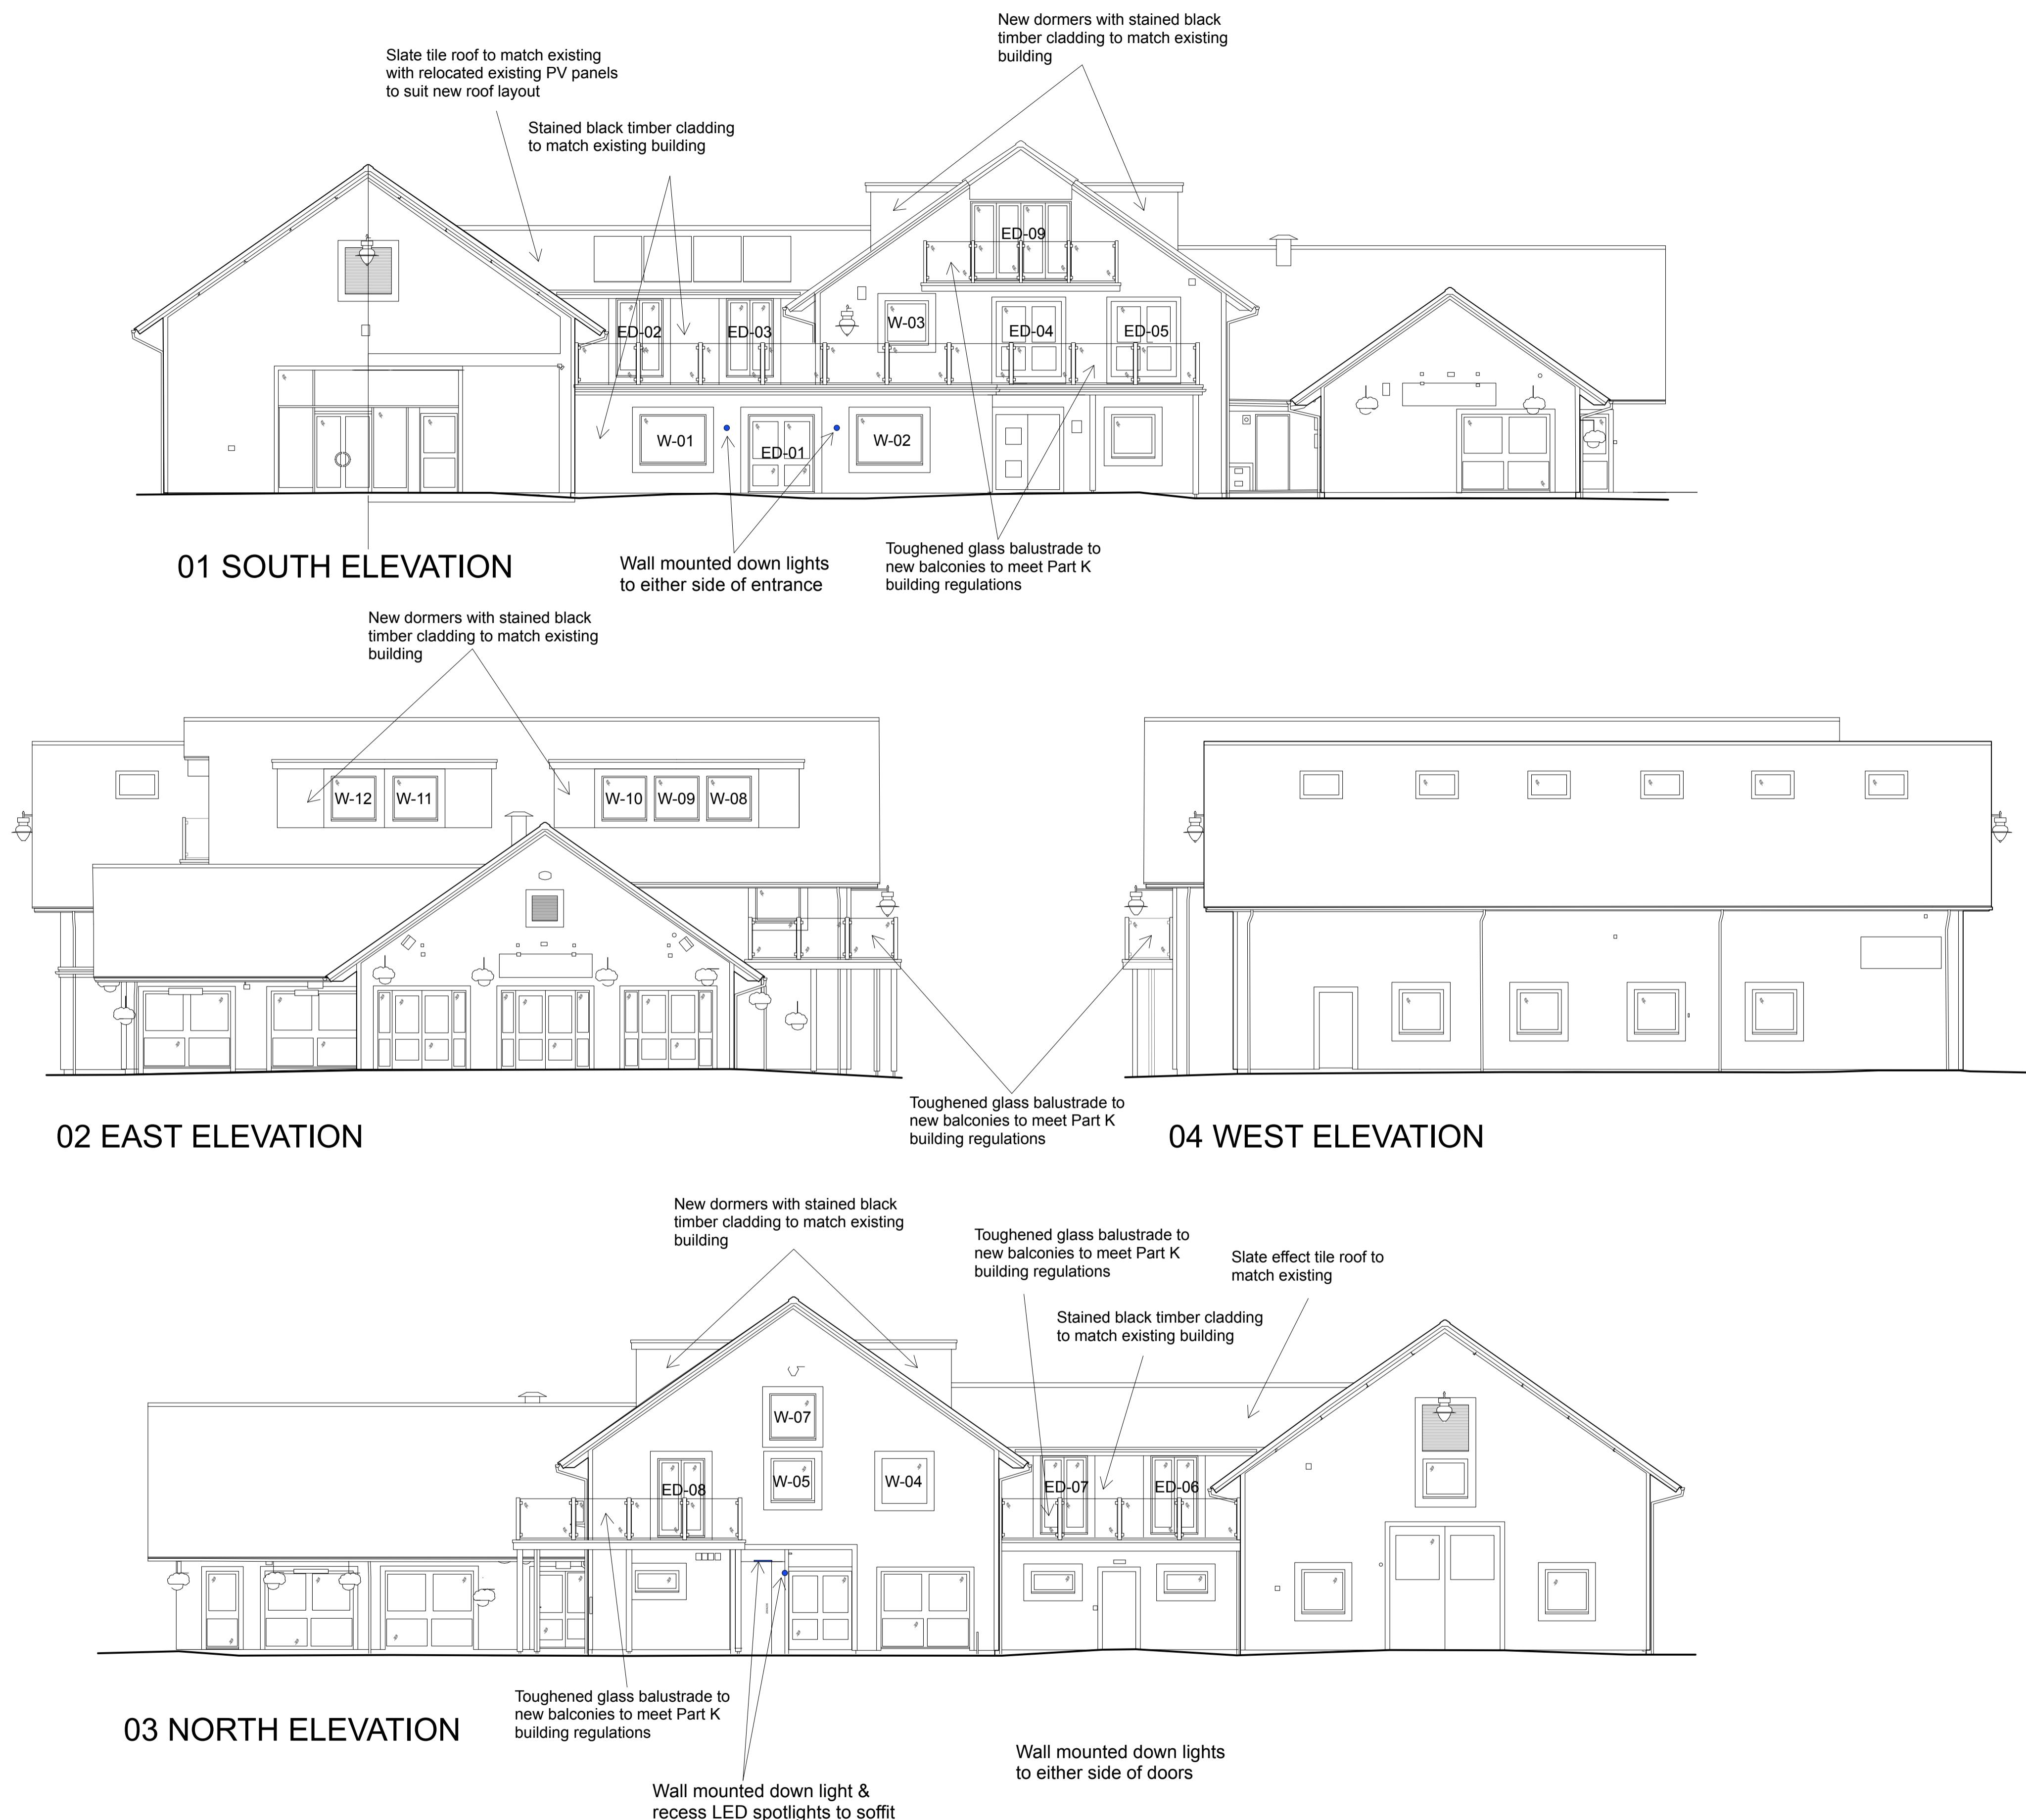

FOR ELECTRONIC DATA ISSUE
Electronic data / drawings are issued as "read only" and should not be interrogated for measurement. All dimensions and levels should only be read from those values stated in text, on the drawing.

C	26.02.25	Lighting notes amended
B	06.11.24	Lighting notes added
A	31.07.24	Notes added
REV	DATE	AMENDMENT
WILLOWTREE MARINA WEST QUAY DRIVE YEADING UB4 9TB		
BEN REED ARCHITECTS LEYLANDS FARM, WROTHAM HILL, DUNSFOLD, SURREY, GU8 4PA www.benreedarchitects.com		
DRAWING		
PROPOSED ELEVATIONS SHEET 1		
SCALE @ A1 1:100		
DATE 12/06/24		
DRAWING NO. 424-20-300 REV. C		