


DO NOT SCALE FROM THIS DRAWING
The contractor shall check and verify all dimensions
on site and report any discrepancies in writing to
Ben Reed before proceeding with work.

FOR ELECTRONIC DATA ISSUE
Electronic data / drawings are issued as "read only" and should not be
interrogated for measurement. All dimensions and levels should be read,
only from those values stated in text, on the drawing.

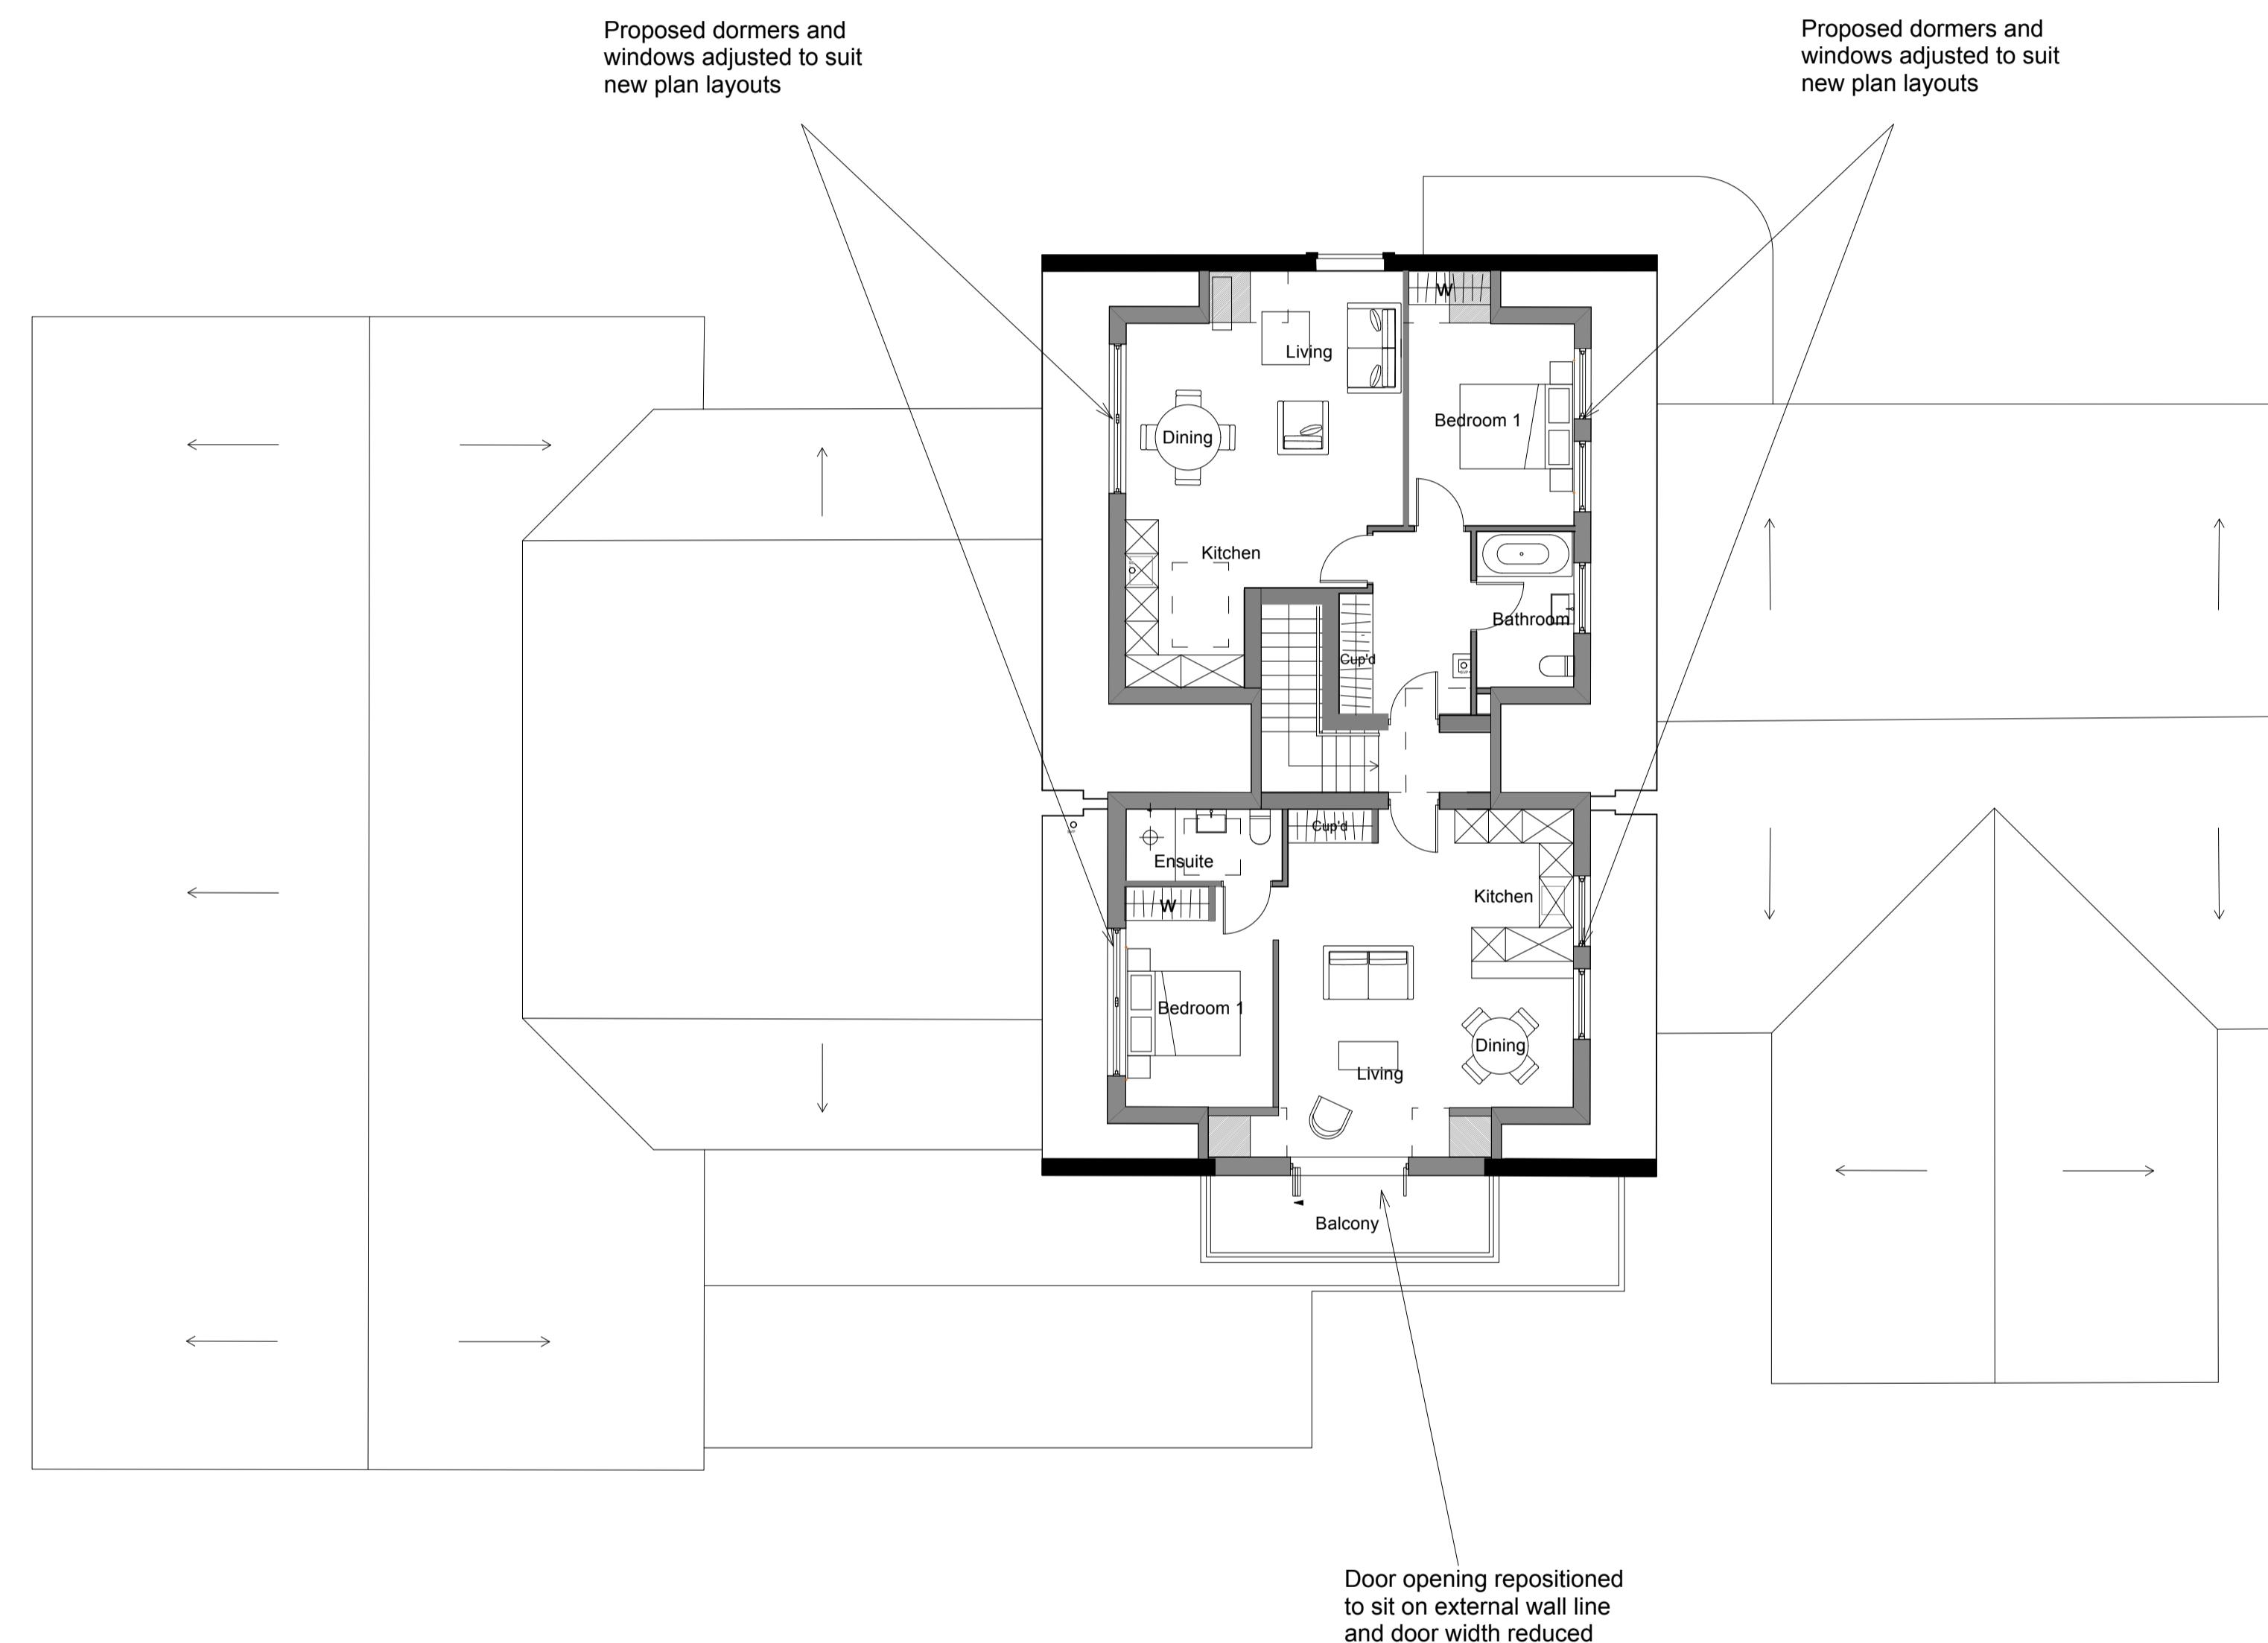

B	18.03.25	Internal adjustments
A	07.11.24	Amendments to second floor
REV	DATE	AMENDMENT
WILLOWTREE MARINA WEST QUAY DRIVE YEADING UB4 9TB		
BEN REED ARCHITECTS LEYLANDS FARM, WROTHAM HILL, DUNSFOLD, SURREY, GU8 4PA www.benreedarchitects.com		
DRAWING		
PROPOSED LOFT PLAN		
SCALE @ A1 1:100		
DATE 11.06.24		
DRAWING NO. 424 - 10 - 102		REV. B