


DO NOT SCALE FROM THIS DRAWING

The contractor shall check and verify all dimensions on site and report any discrepancies in writing to Ben Reed before proceeding with work.

FOR ELECTRONIC DATA ISSUE
Electronic data / drawings are issued as "read only" and should not be interrogated for measurement. All dimensions and levels should be read, only from those values stated in text, on the drawing.

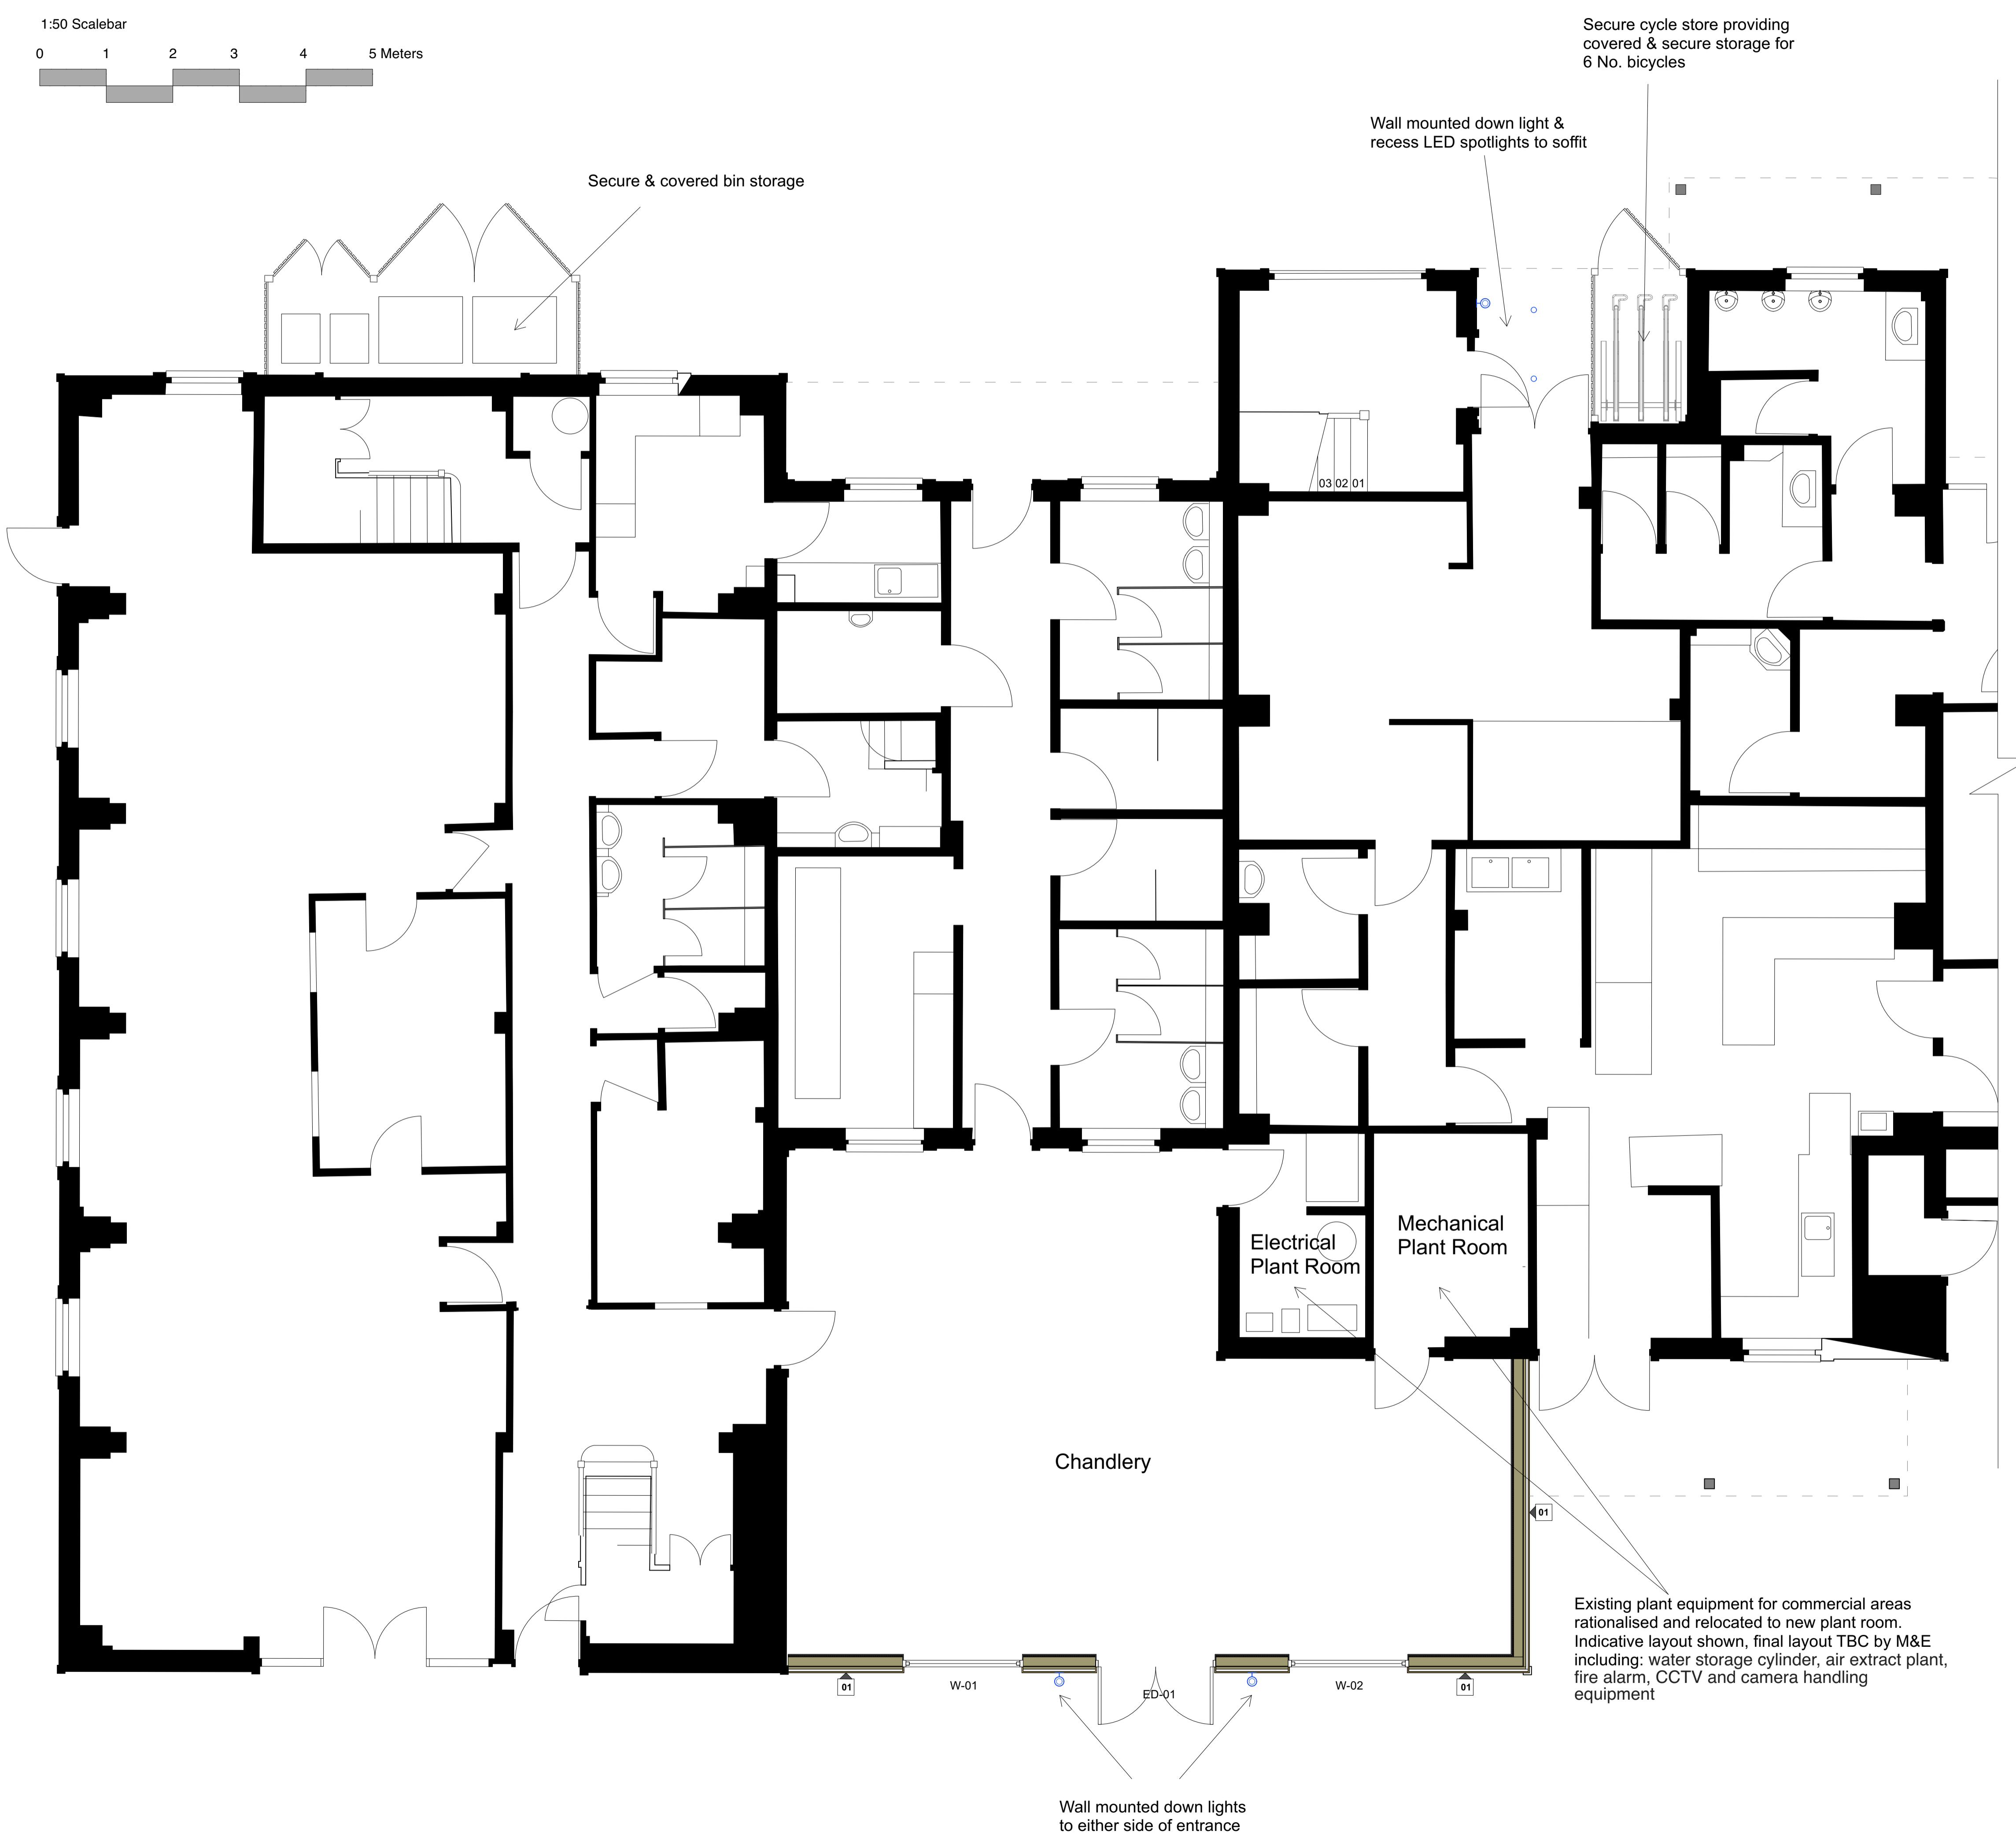

REV	DATE	AMENDMENT
D	05.11.24	Notes to plant room added
C	14.10.24	External lighting addded
B	09.09.24	General updates
A	14.08.24	General updates

WILLOWTREE MARINA
WEST QUAY DRIVE
YEADING
UB4 9TB

BEN REED ARCHITECTS

LEYLANDS FARM, WROTHAM HILL, DUNSFOLD, SURREY, GU8 4PA
www.benreedarchitects.com

<divDRAFTING

DETAILED GROUND FLOOR SHEET 1

SCALE @ A1 1:50

DATE 31/07/24

DRAWING NO. 424-20-100

REV. D