

25 DENE ROAD, NORTHWOOD, HA6 2BX


MATERIALS SCHEDULE – CONDITION 3

PLANNING APPLICATION REF: 46479/APP/2021/2039

ASCOT DESIGN REF: 22-J3990



BRICKWORK

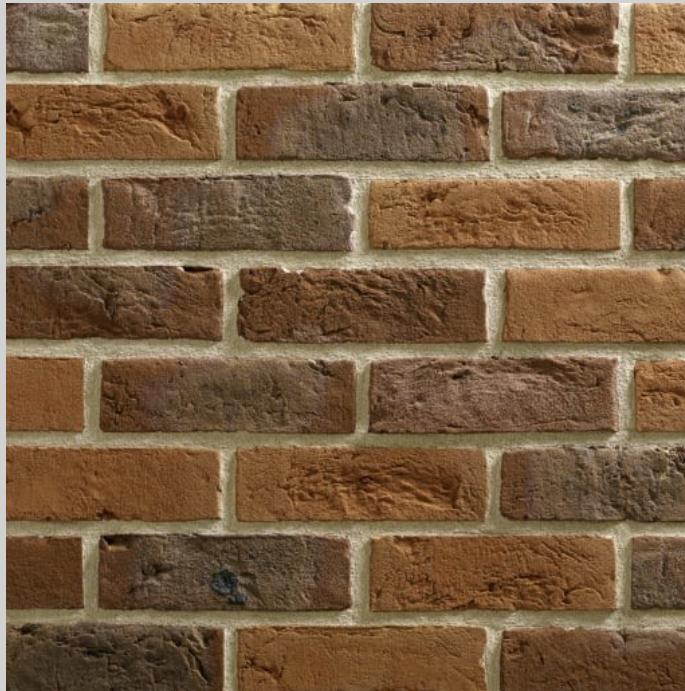

TBS ALDWICK BLEND

ROOF TILE



TERREAL RUSTIQUE PURPLE

ARCHITECTURAL STONE



PORLAND STONE

WINDOWS



PRE-FINISH TIMBER CASEMENT WINDOWS (AS PER CGI)

PAVED AREAS



INDIAN SANDSTONE

DRIVEWAY



MASHALLS DRIVESETT TEGULA PRIORA

FASCIA/SOFFITS



TIMBER PAINTED

BARGEBOARDS



TIMBER PAINTED

RAINWATER GOODS



UPVC Black



RAILINGS



BLACK METAL

GLASS ENCLOSURES TO THE BALCONIES



FRAMELESS GLASS BALUSTRADE

CONSERVATION ROOF LIGHTS (INCLUDING INSTALLATION FLUSH TO THE BUILDING LINE)



VELUX CONSERVATION