

## Exterior Plots

Installation : 25 Dene Road, Northwood

Project number :

Customer :

Processed by : Capstone

Date : 08.06.2023

The following values are based on precise calculations performed on calibrated lamps and luminaires, and their configurations, whereby gradual, unavoidable deviations can occur in practice. All guarantee claims are excluded for the specified data.


This exclusion of liability applies irrespective of the legal grounds for both damages and consequential damages suffered by users and third parties.

Object : Exterior Plots  
Installation : 25 Dene Road, Northwood  
Project number :  
Date : 08.06.2023

## 1 Exterior 1

### 1.1 Description, Exterior 1

#### 1.1.1 Floor plan

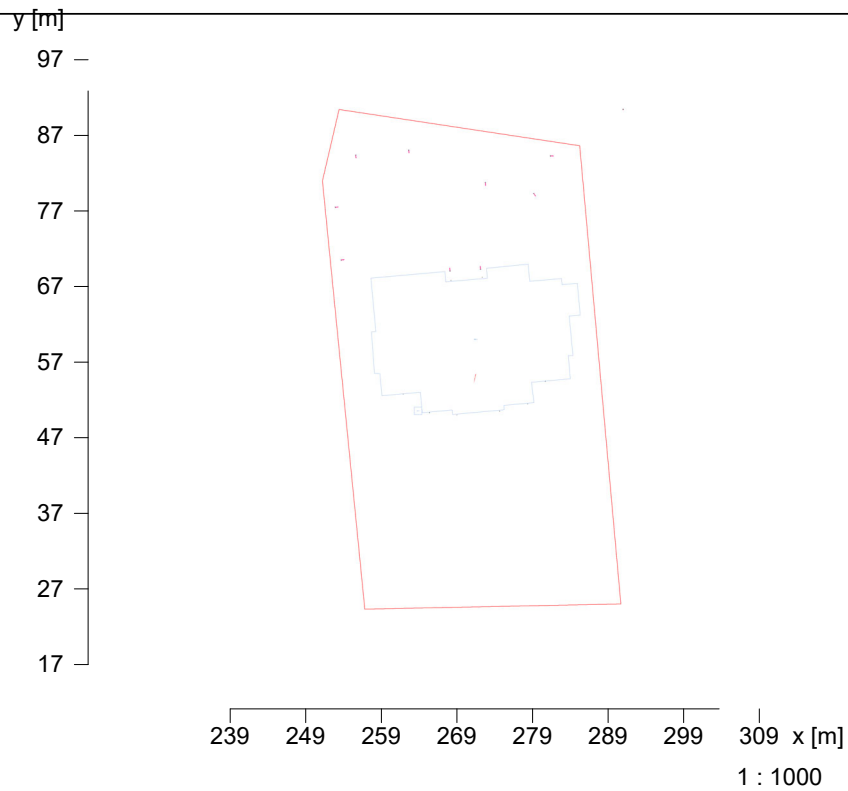



**CAPSTONE**  
DESIGN & CONSULTANCY

Object : Exterior Plots  
Installation : 25 Dene Road, Northwood  
Project number :  
Date : 08.06.2023

## 1 Exterior 1

### 1.2 Summary, Exterior 1

#### 1.2.1 Result overview, Evaluation area 1


**iGuzzini illuminazione S.p.A**

|   |   |                |                                                                                  |
|---|---|----------------|----------------------------------------------------------------------------------|
| 4 | 9 | Order No.      | : EI33.04_D30S                                                                   |
|   |   | Luminaire name | : Walky LED: Square optic assembly 180x180mm ? AL optic ? Warm White LED ? 220÷2 |
|   |   | Equipment      | : 1 x LED Ultra Warm White CRI>80 12 W / 345 lm                                  |

# 1 Exterior 1

## 1.3 Calculation results, Exterior 1


### 1.3.1 Table, Floor (E)

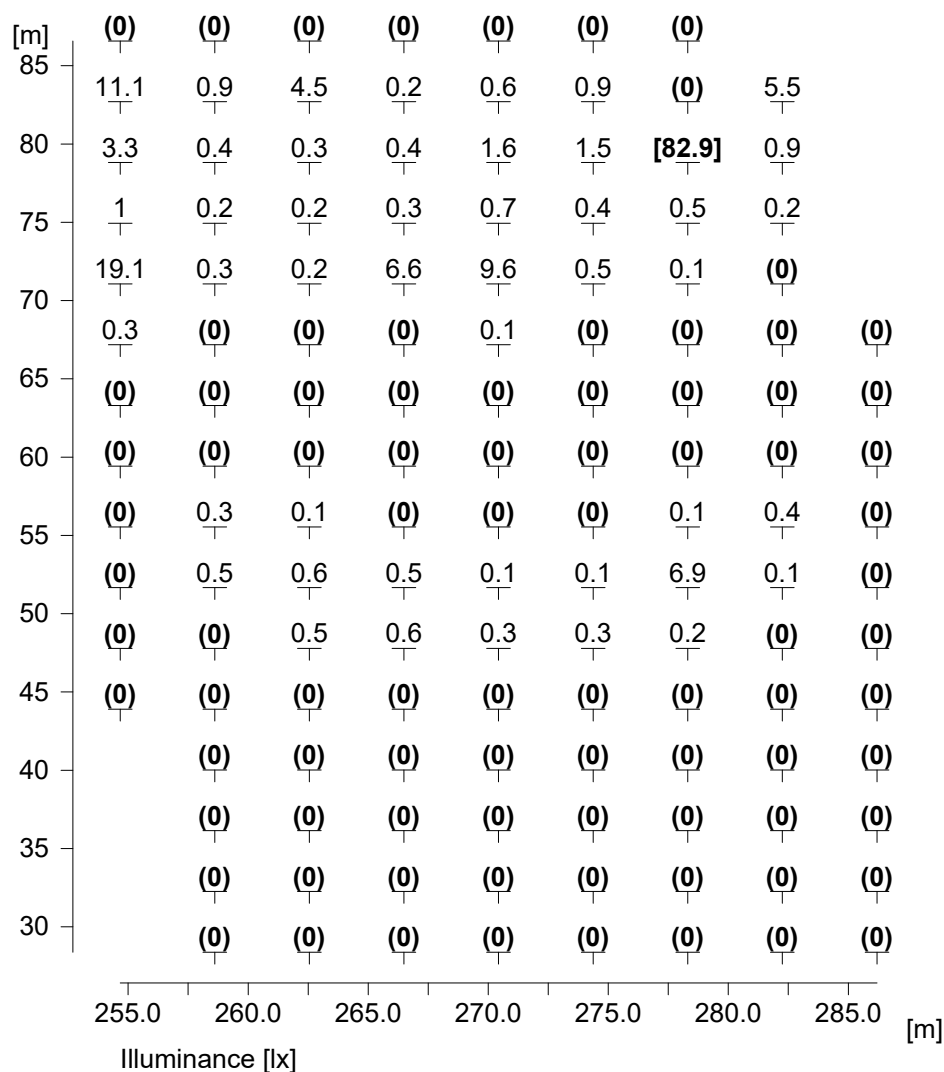

|                     |           |           |
|---------------------|-----------|-----------|
| Average illuminance | Em        | : 1.2 lx  |
| Minimum illuminance | Emin      | : 0 lx    |
| Maximum illuminance | Emax      | : 82.9 lx |
| Uniformity Uo       | Emin/Em   | : ---     |
| Diversity Ud        | Emin/Emax | : ---     |

### 1.3 Calculation results, Exterior 1


#### 1.3.2 Table, Reference plane 1.1 (E)

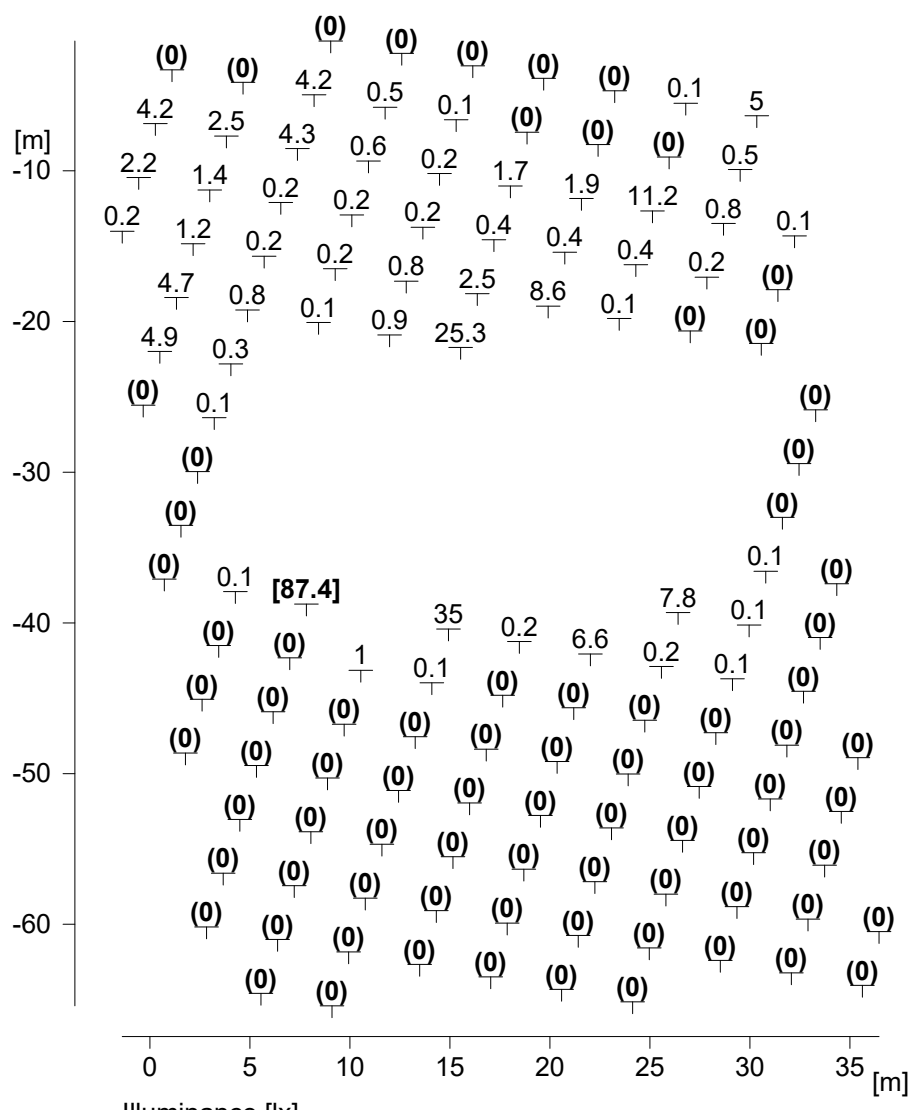

|                        |                 |
|------------------------|-----------------|
| Height reference plane | : 0.00 m        |
| Average illuminance    | Em : 1.8 lx     |
| Minimum illuminance    | Emin : 0 lx     |
| Maximum illuminance    | Emax : 87.4 lx  |
| Uniformity Uo          | Emin/Em : ---   |
| Diversity Ud           | Emin/Emax : --- |

### 1.3 Calculation results, Exterior 1


#### 1.3.3 Table, Floor (L)

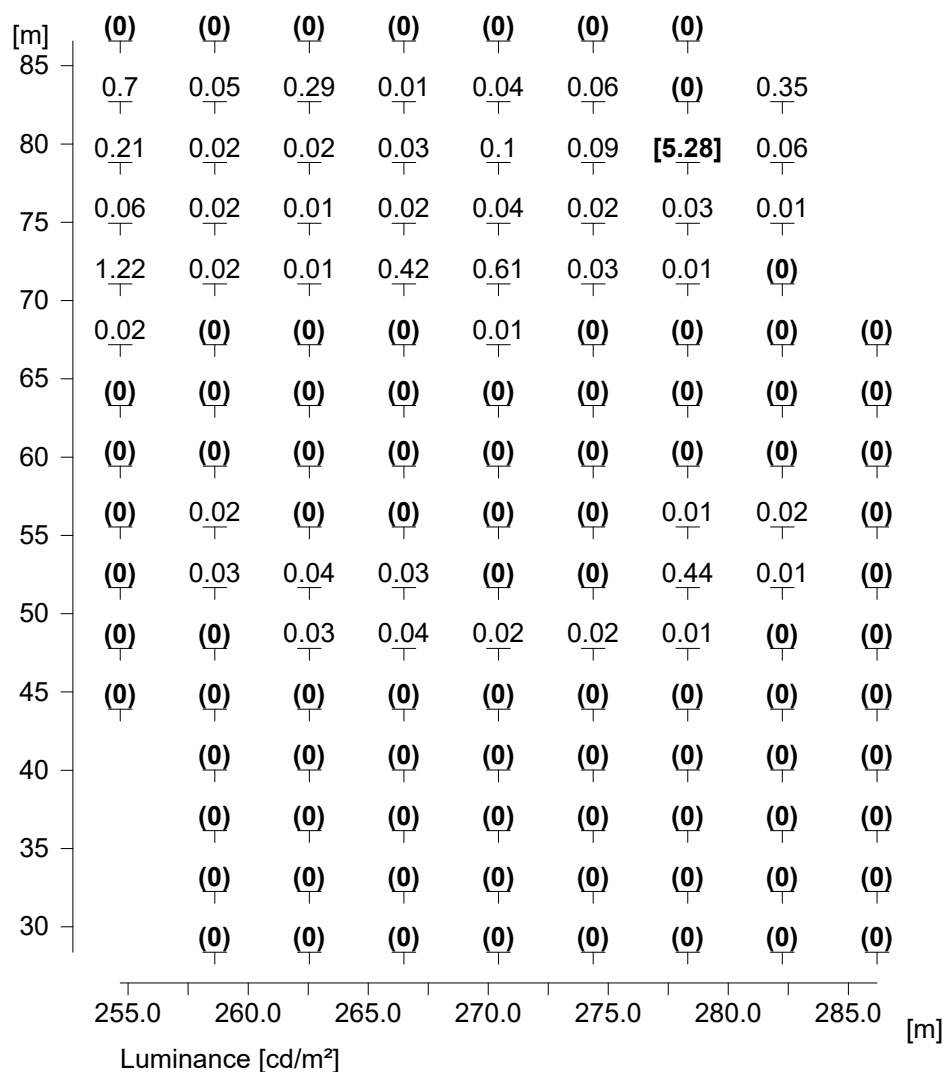

Average luminance : 0.08 cd/m²  
 Minimum luminance : 0 cd/m²  
 Maximum luminance : 5.28 cd/m²

## 1.3 Calculation results, Exterior 1

### 1.3.4 3D luminance, View 2

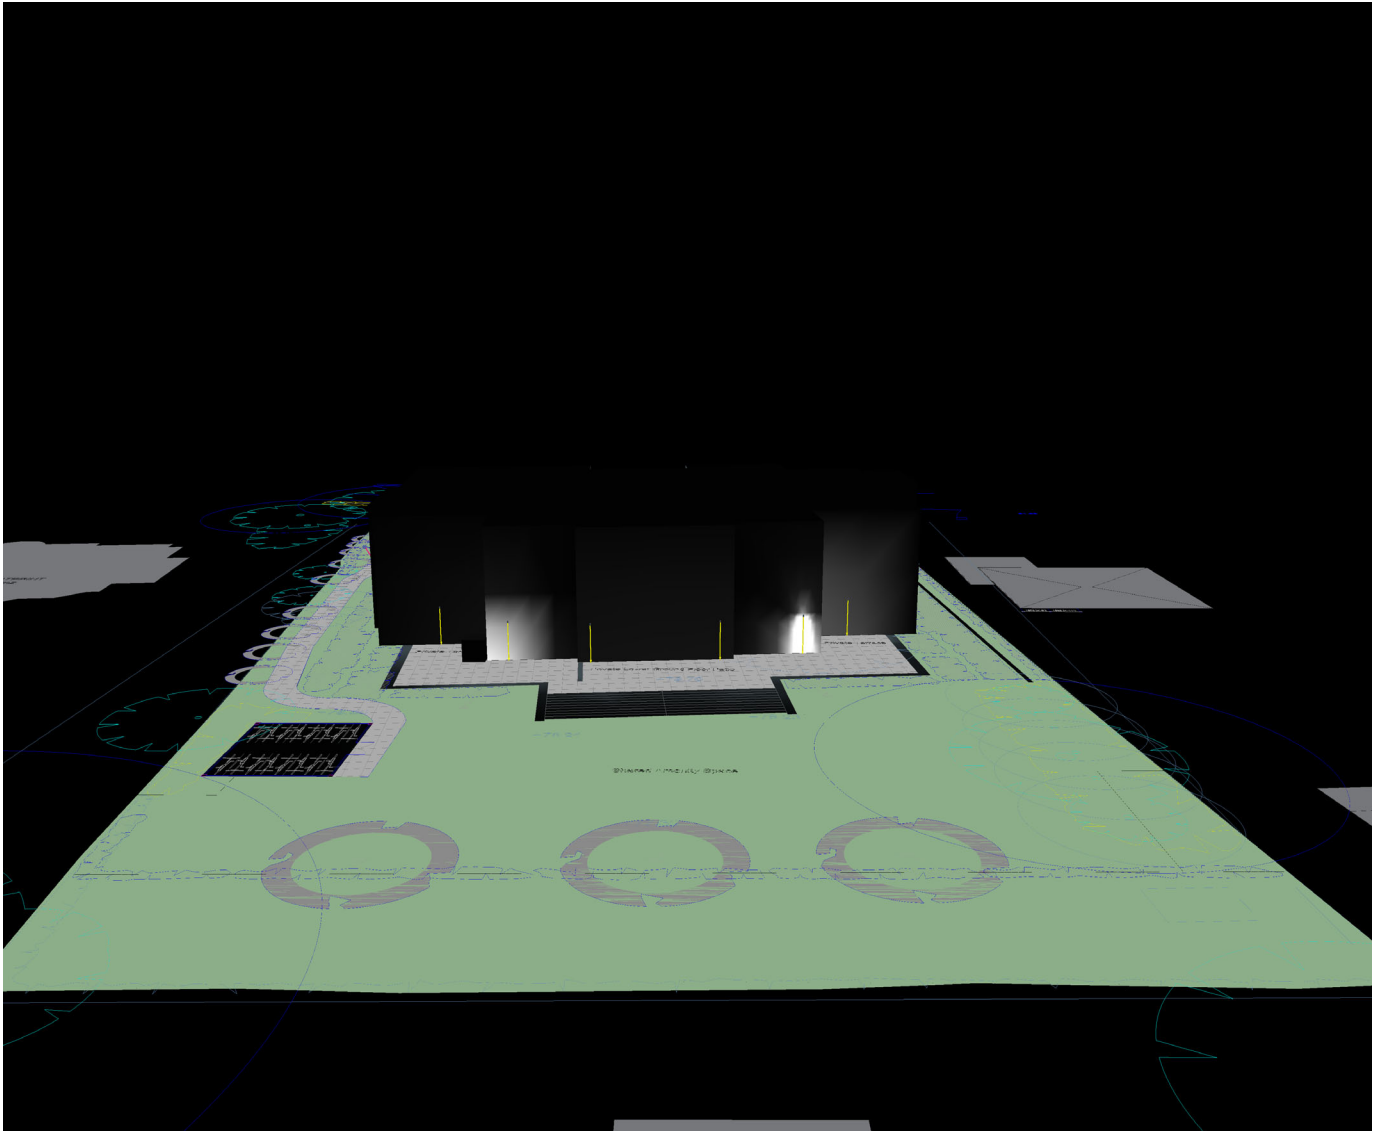



Object : Exterior Plots  
Installation : 25 Dene Road, Northwood  
Project number :  
Date : 08.06.2023

## 1.3 Calculation results, Exterior 1

### 1.3.5 3D luminance, View 3

