


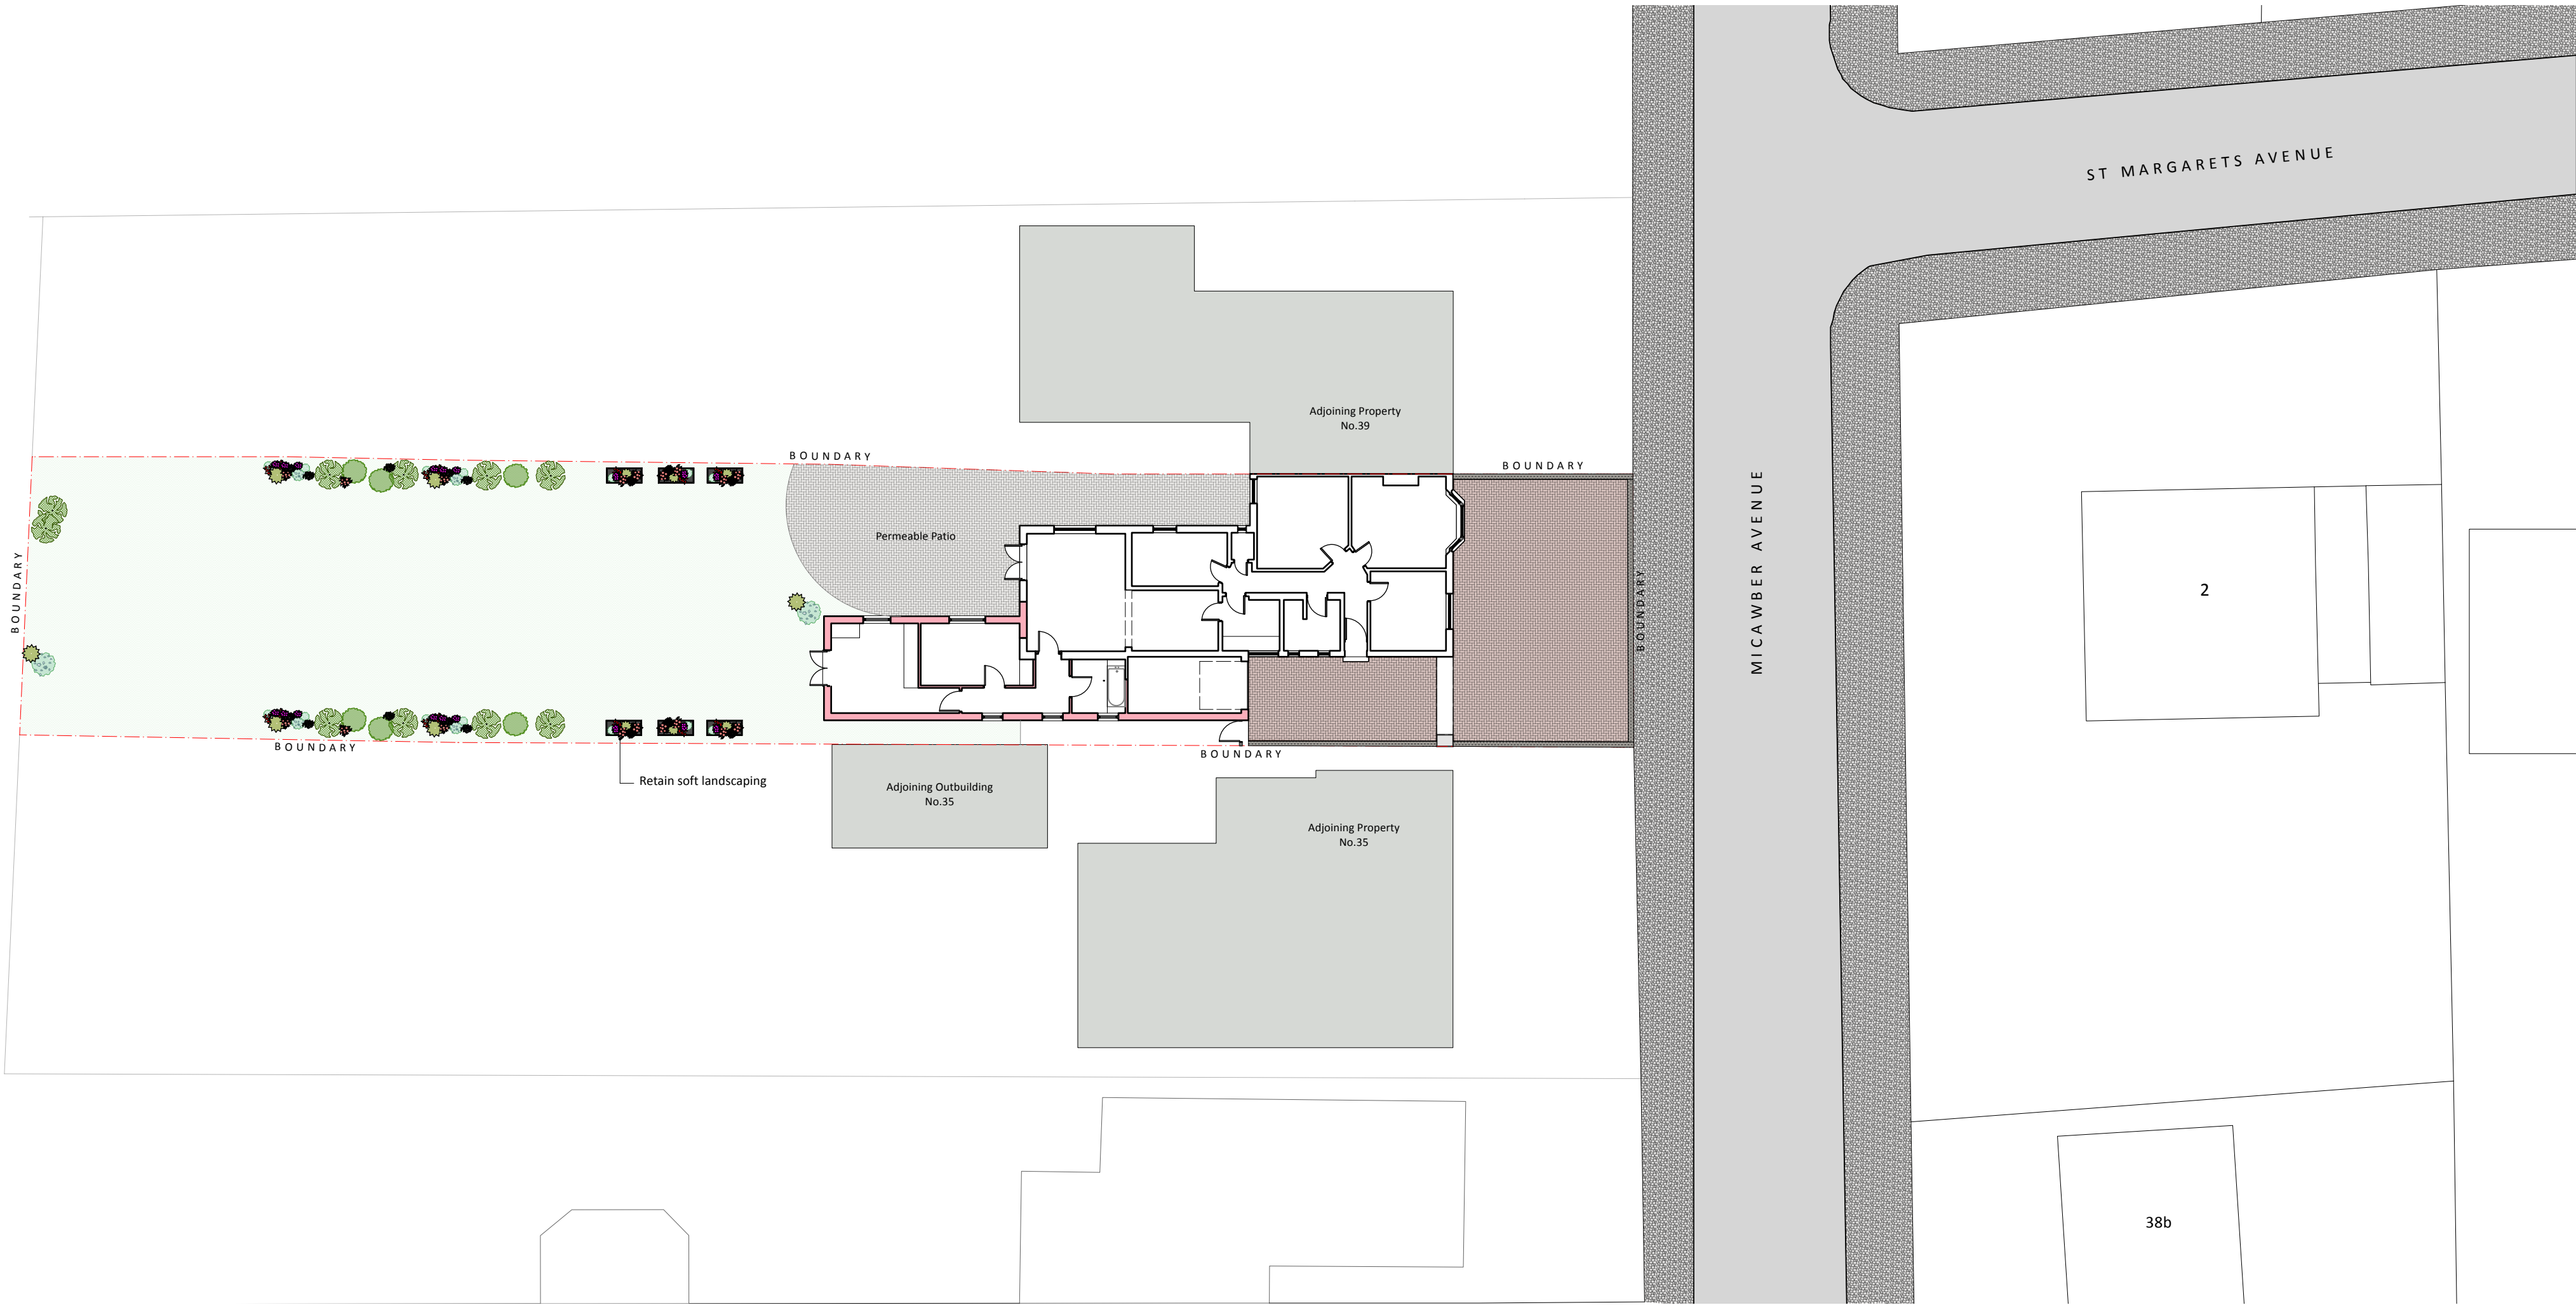

ISSUE	DATE	REVISION
-------	------	----------

PROJECT
37 Micawber Avenue, Uxbridge UB8 3NY

CLIENT
Mr & Mrs Pocock

DRAWING
PROPOSED SITE LAYOUT



All rights described in chapter IV of the copyright designs & patents act 1988 have been asserted. This drawing must not be scaled; only figured dimensions should be used. Check and verify all dimensions on site prior to commencing any work. Any discrepancies should be reported to the Architects immediately.

PROJECT #	2026.003	DWG #		REV	
DATE	16/07/2026				
SCALE	1:100				
DRAWN	JA	CHKD	JC		

C01-A