
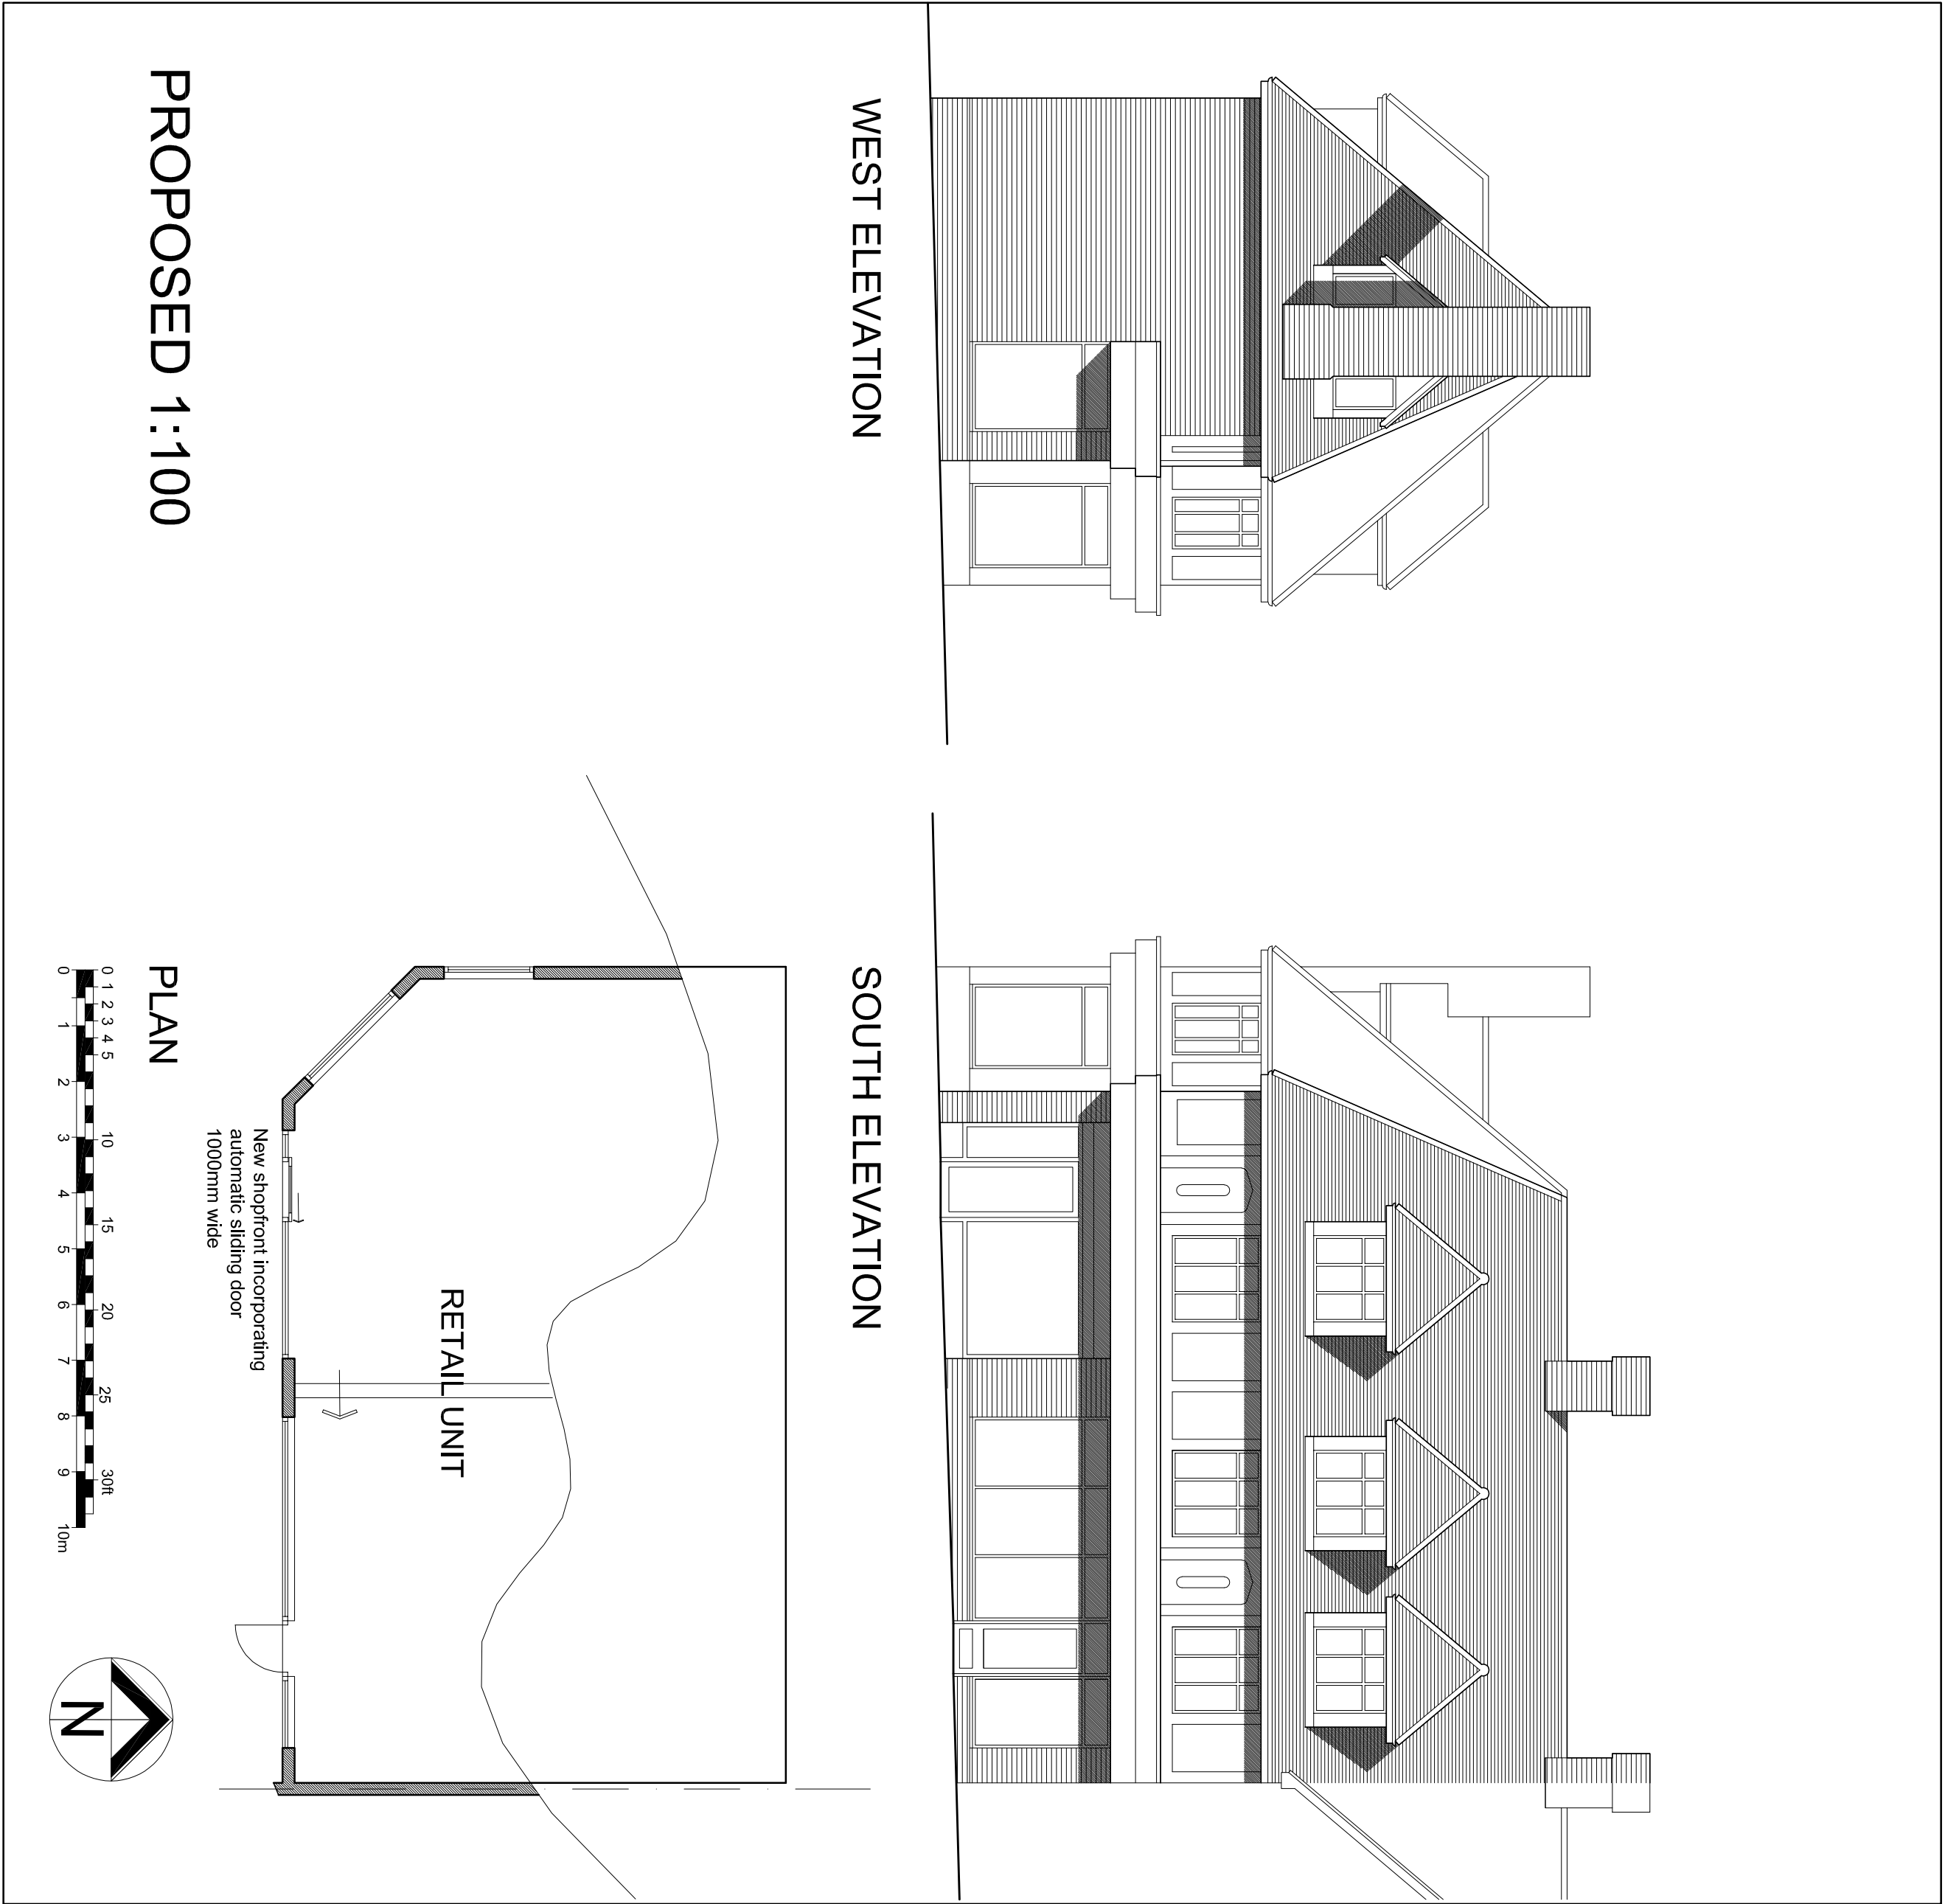


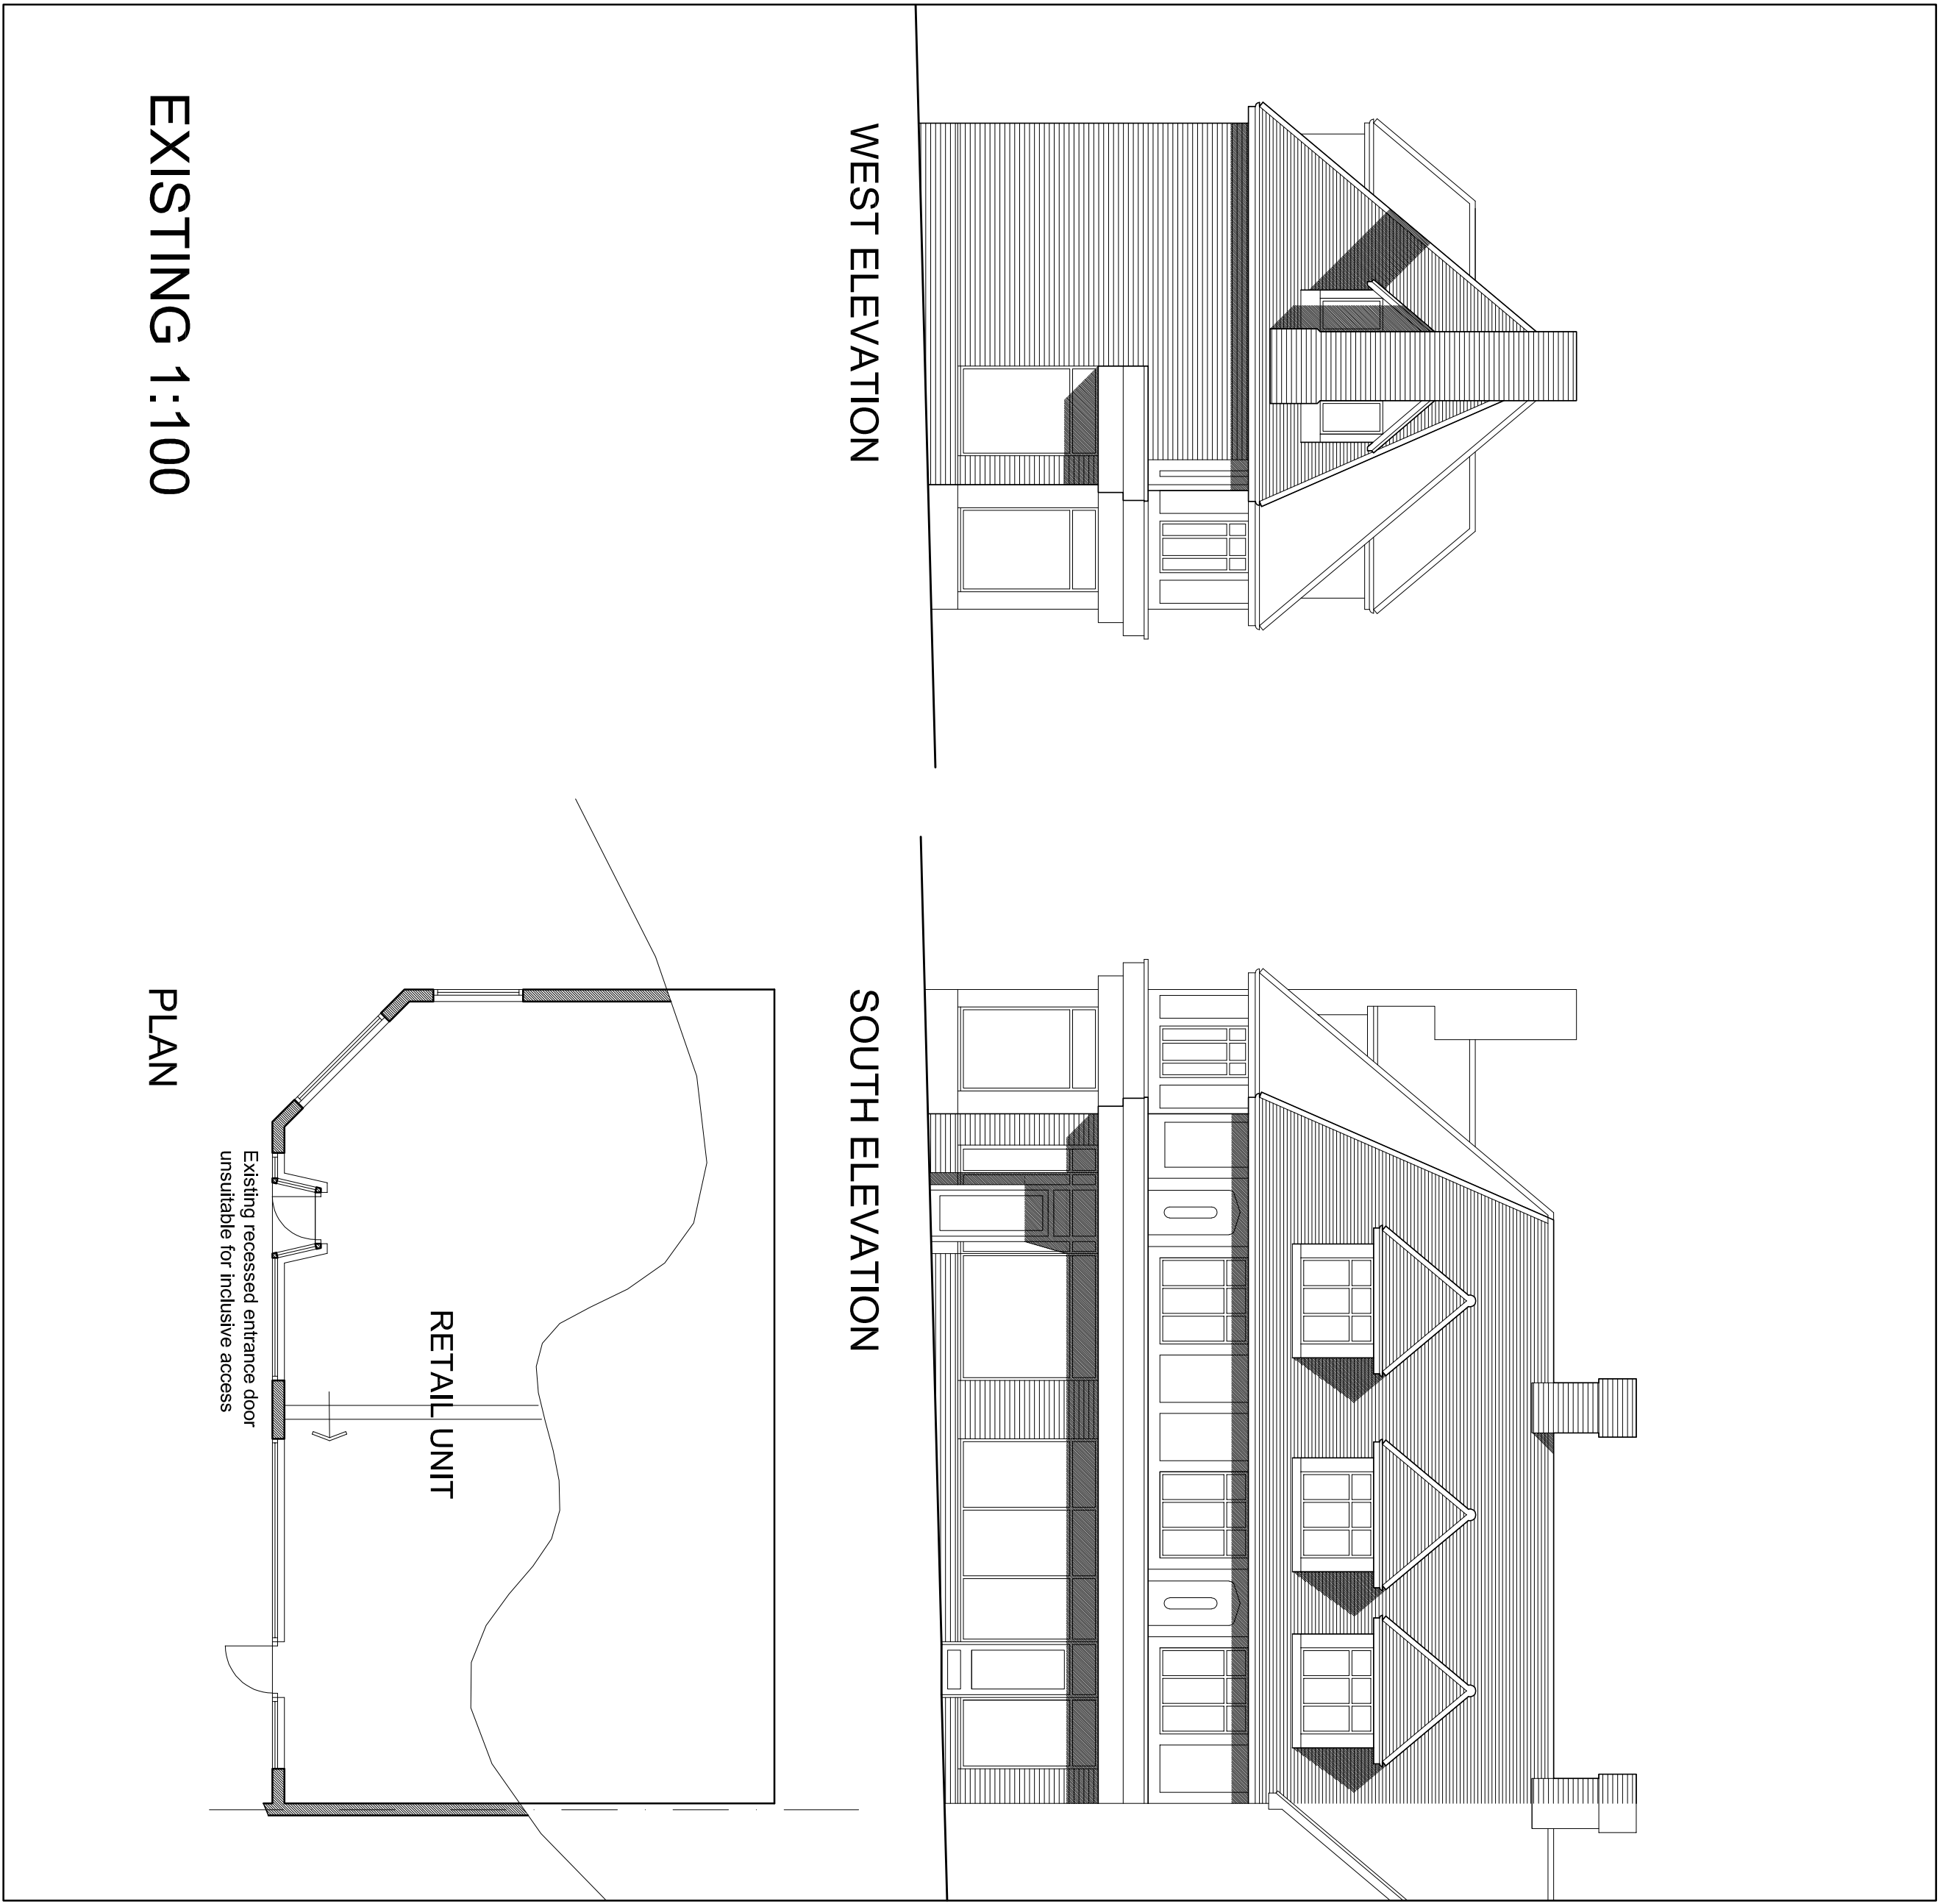

© Brocklehurst Architects Limited
All dimensions and levels to be checked on site and any discrepancies to be reported to the architect before construction.
Written dimensions to be taken in preference to scaled dimensions.

Rev Date Amendment

CLIENT
Hillingdon Specialist
Off Licence
PROJECT
81 Hillingdon Hill

DRAWING
Existing and proposed
plans and elevations
Site location plan
CHECKED
↔

DRAWN
MM
X-REF(S)
5287-xref1
PLOT STYLE
box.ctb
DATE
September 2022
SCALE
1:1250 and 1:100 @ A1
DRAWING NUMBER
5287-01

BROCKLEHURST ARCHITECTS LIMITED
15 High Street, West Wycombe
Buckinghamshire HP14 3AE
01494 521621
www.brocklehurst.com