




Existing West Elevation




Existing East Elevation

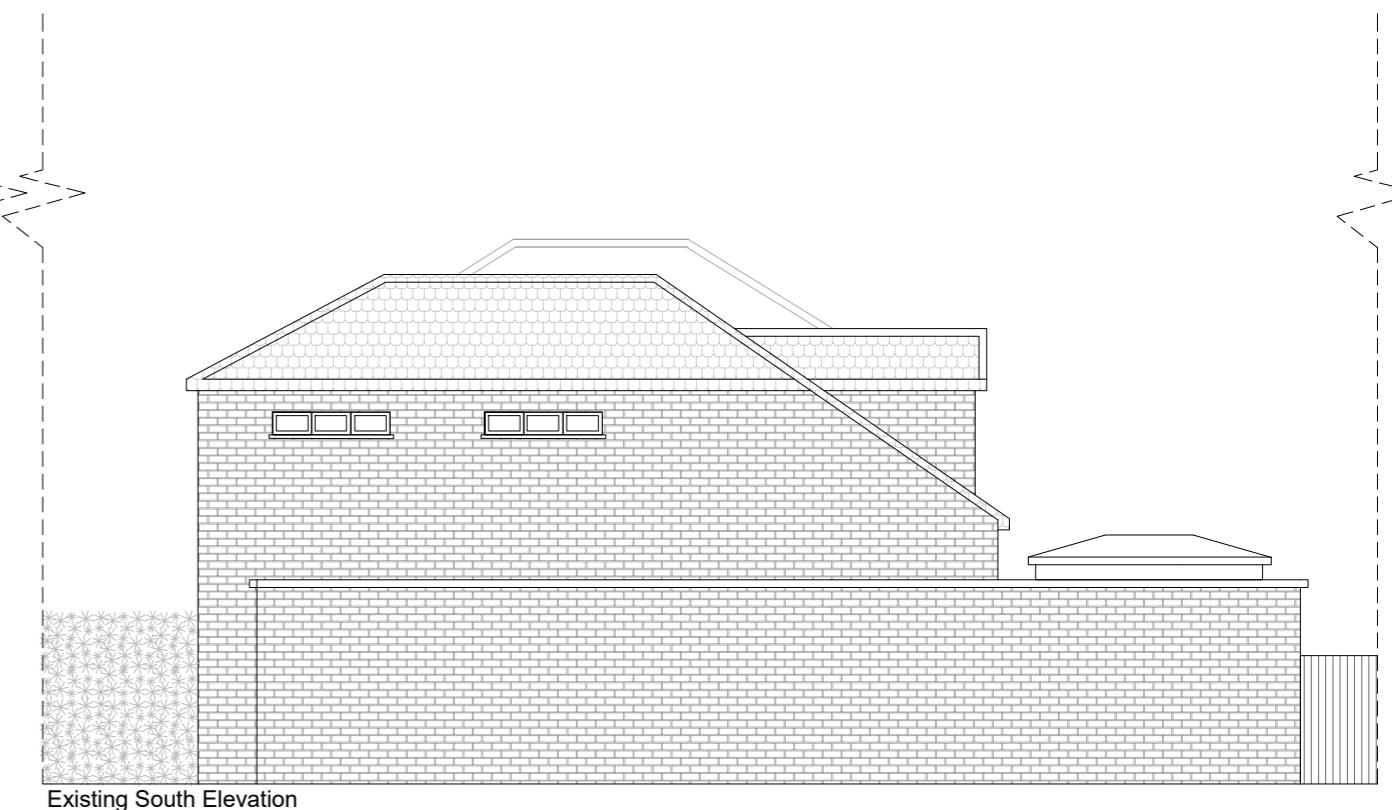


Existing South Elevation




Proposed West Elevation

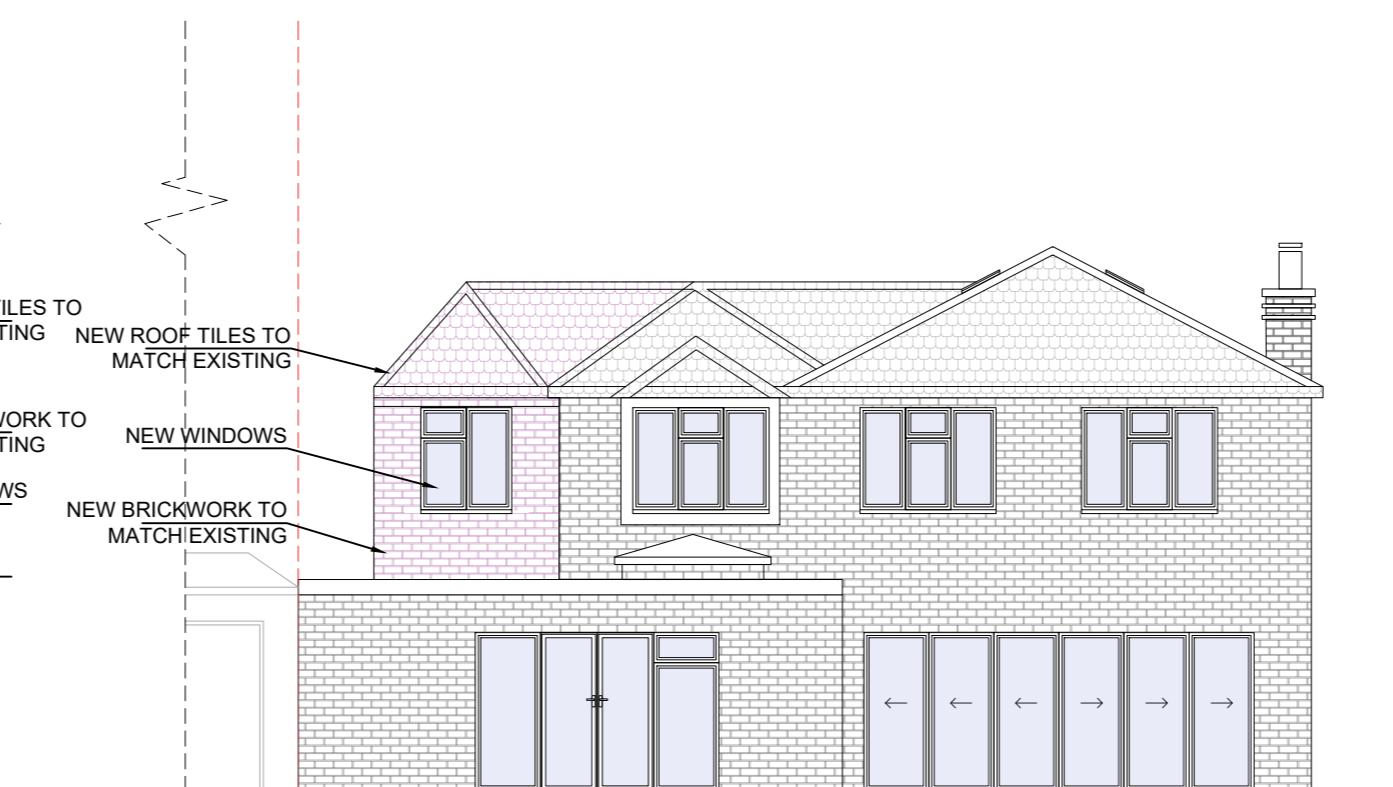


Proposed East Elevation

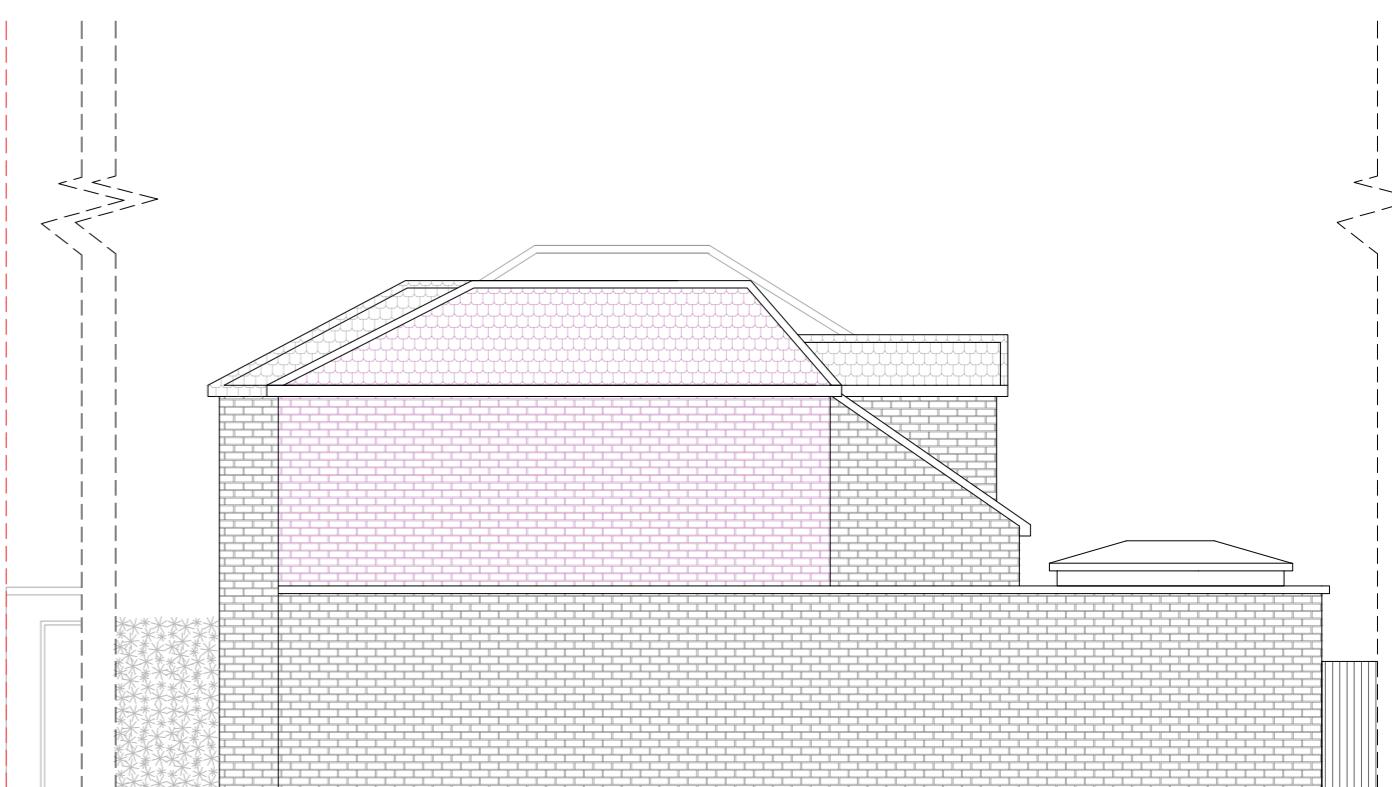

Proposed South Elevation

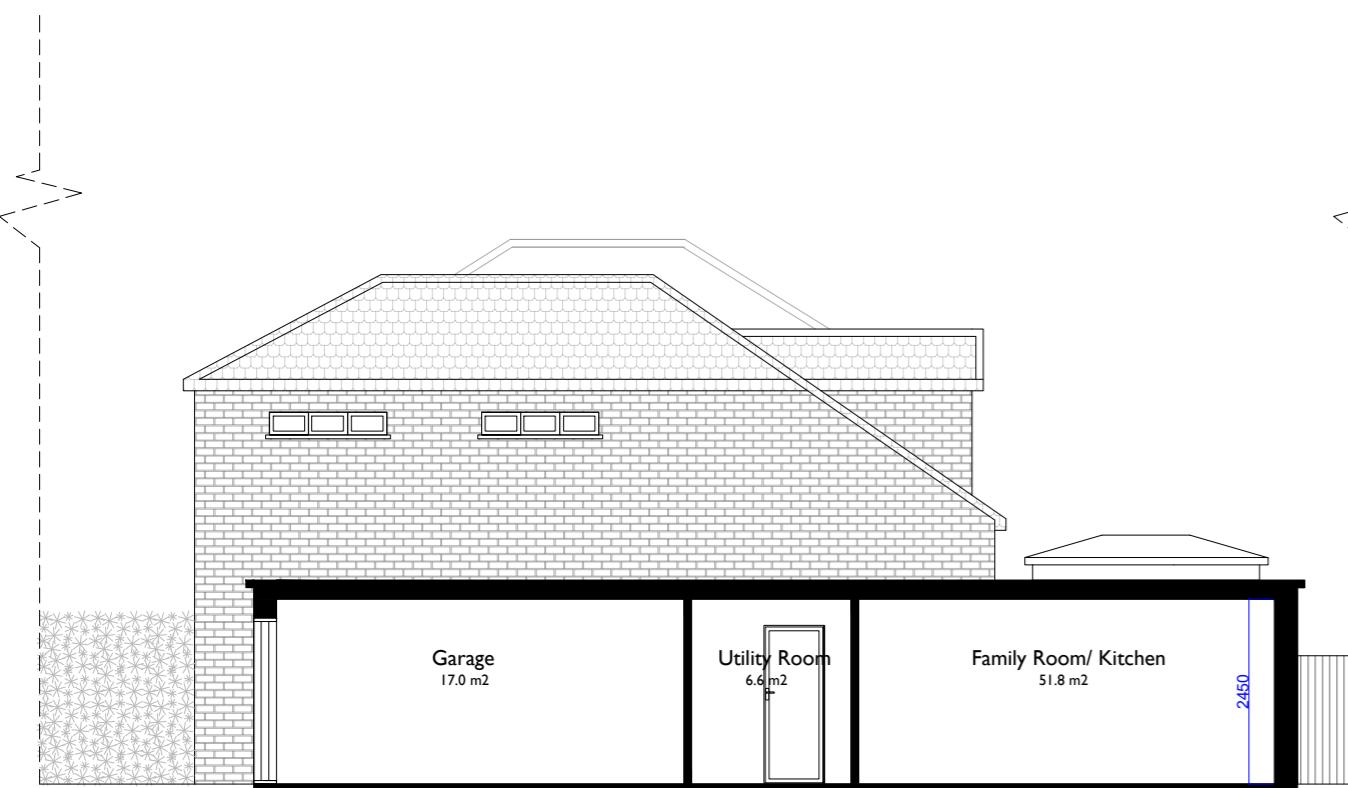

Existing AA Section

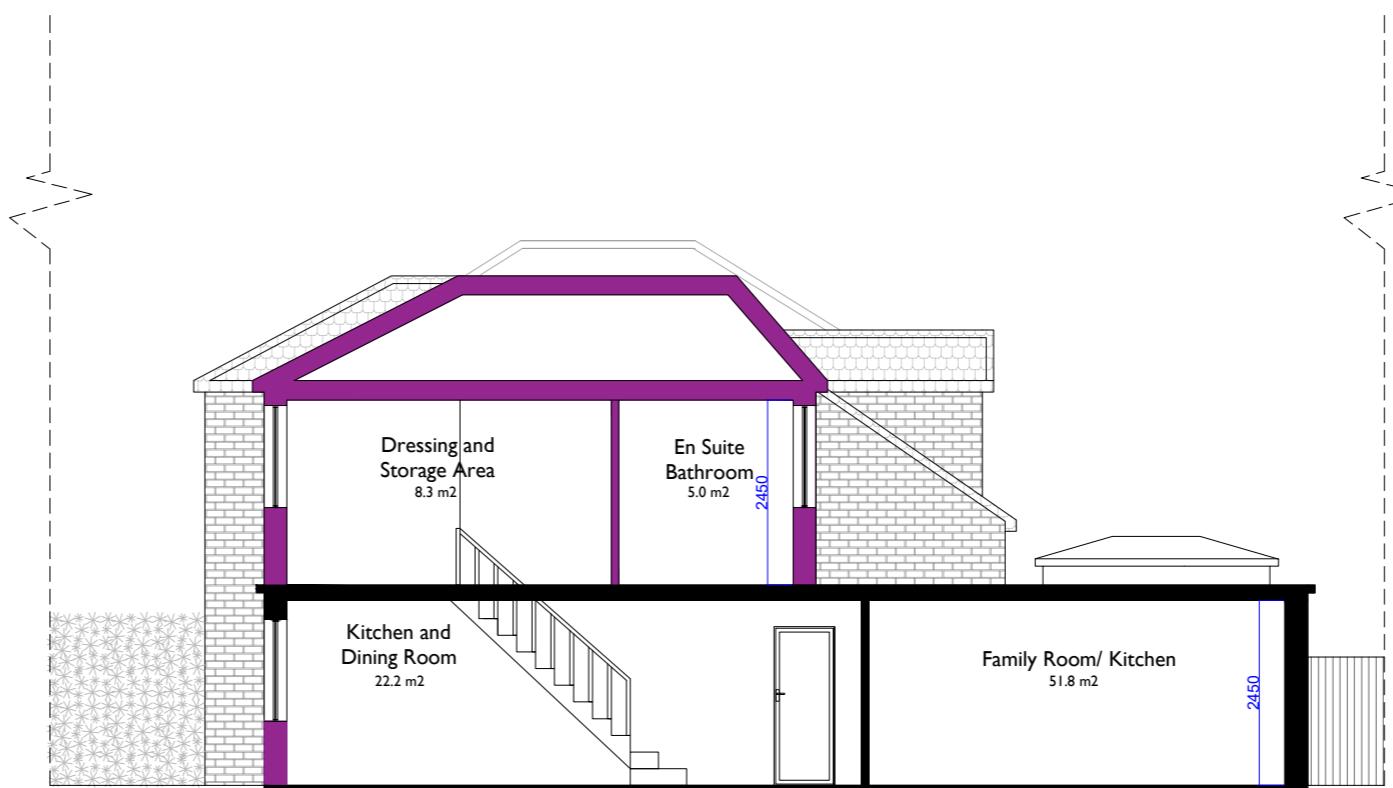

Proposed AA Section

Any dimensions shown should be checked on site.
Designs are not coordinated with engineer projects.
Not for construction purposes.

Scale Bar 1 2 3 4 M.

HOMZ
DESIGN | PLAN | BUILD
www.homz.uk / 0 330 818 3001

Drawing Title: Existing and Proposed Elevations and Sections
Drawing : H-0298-06_55ElgoodAvenue_ElevationsAndSections_V2
Drawing Number: H-0298
Site Address: 55 Elgood Avenue HA6 3QT

Scale :1/100 at A2
Revision : V2
Date : 13.06.2025