

Design Intent Pack

Uxbridge - 138392

External Signage

APPROVED - XX/XX/22

XXXXXX



www.blazesigns.co.uk
T +44 (0) 121 4577715
F +44 (0) 121 4539355

DRAWING SHOWN FOR VISUAL PURPOSES ONLY. ACTUAL SIGNAGE CONSTRUCTION (MANUFACTURE, MATERIALS & TECHNIQUES) MAY DIFFER TO THOSE SHOWN & ARE SUBJECT TO FINAL SITE CONDITIONS

BLAZE STANDARD PAINT FINISH IS 60% SEMI GLOSS.

CLIENT TO ADVISE PRIOR TO APPROVAL IF ANY SPECIAL FINISHES ARE REQUIRED



THE COPYRIGHT OF THIS DRAWING IS OWNED BY BLAZE SIGNS LIMITED
AND IS NOT TO BE DISCLOSED TO OTHER PERSONS OR TO BE USED FOR
MANUFACTURING PURPOSES WITHOUT PERMISSION.

Contacts

Project Manager:

Jon Daniels
Tel: 07825 713531

Blaze Signs Ltd
JonD@blazesigns.co.uk

Drawn by:

GP

Blaze Signs Ltd

Index

[Page 1](#)

[Page 2-5](#)

Revisions

Proposed Signage / Works

V5



138392 - Uxbridge V5

Revisions



ITEM 1 - Internally Illuminated Aluminium Panel - Scale 1:30



1-OFF Folded stencil cut aluminium fascia internally illuminated, fitted over existing signage.

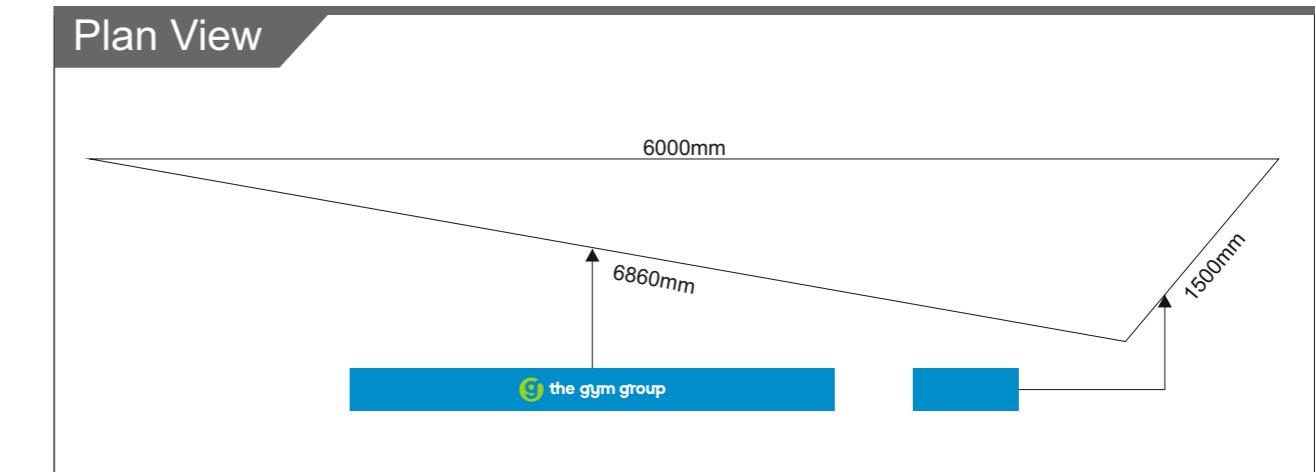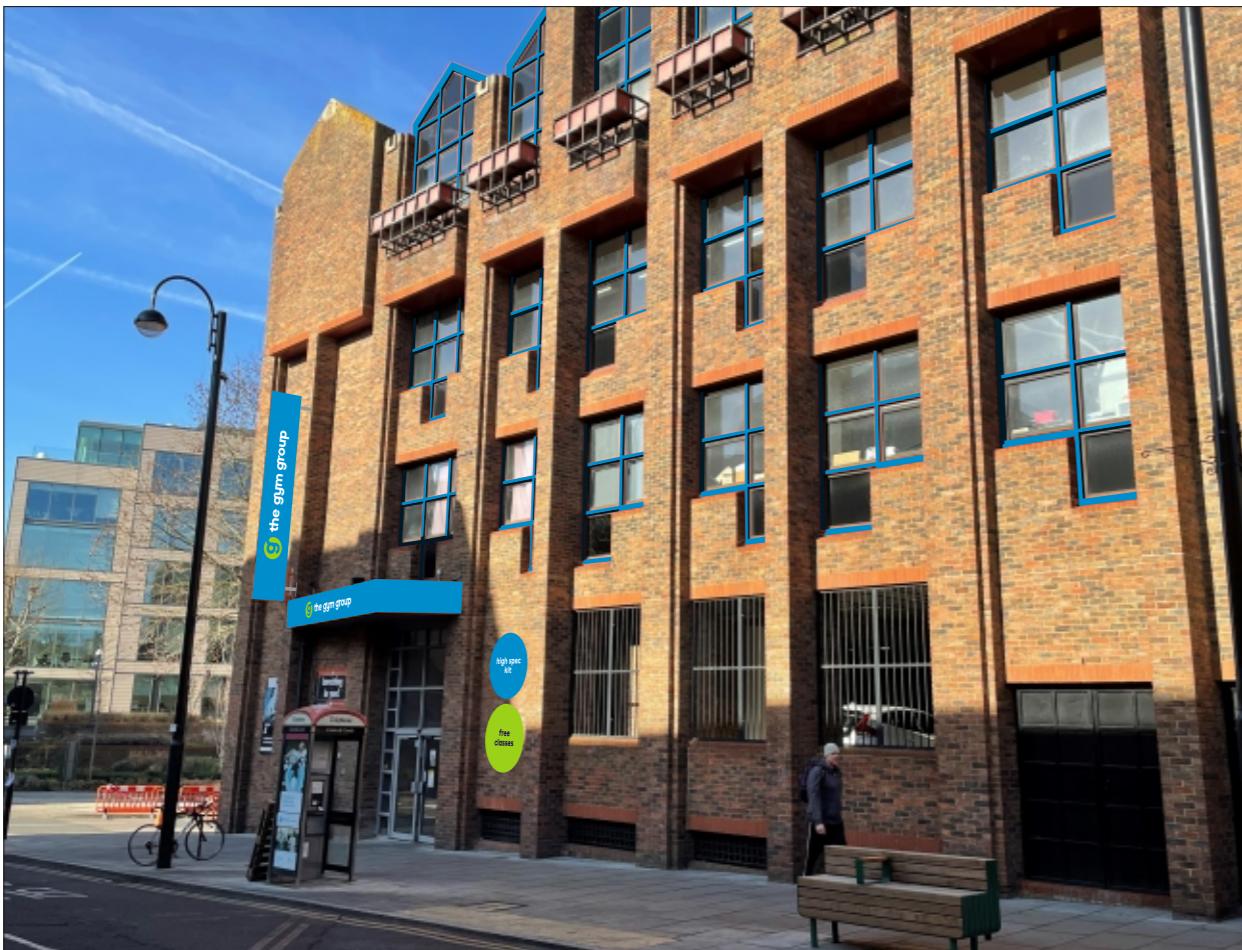

ITEM 2 - Double Sided Internally Illuminated Projecting Sign - Scale 1:8

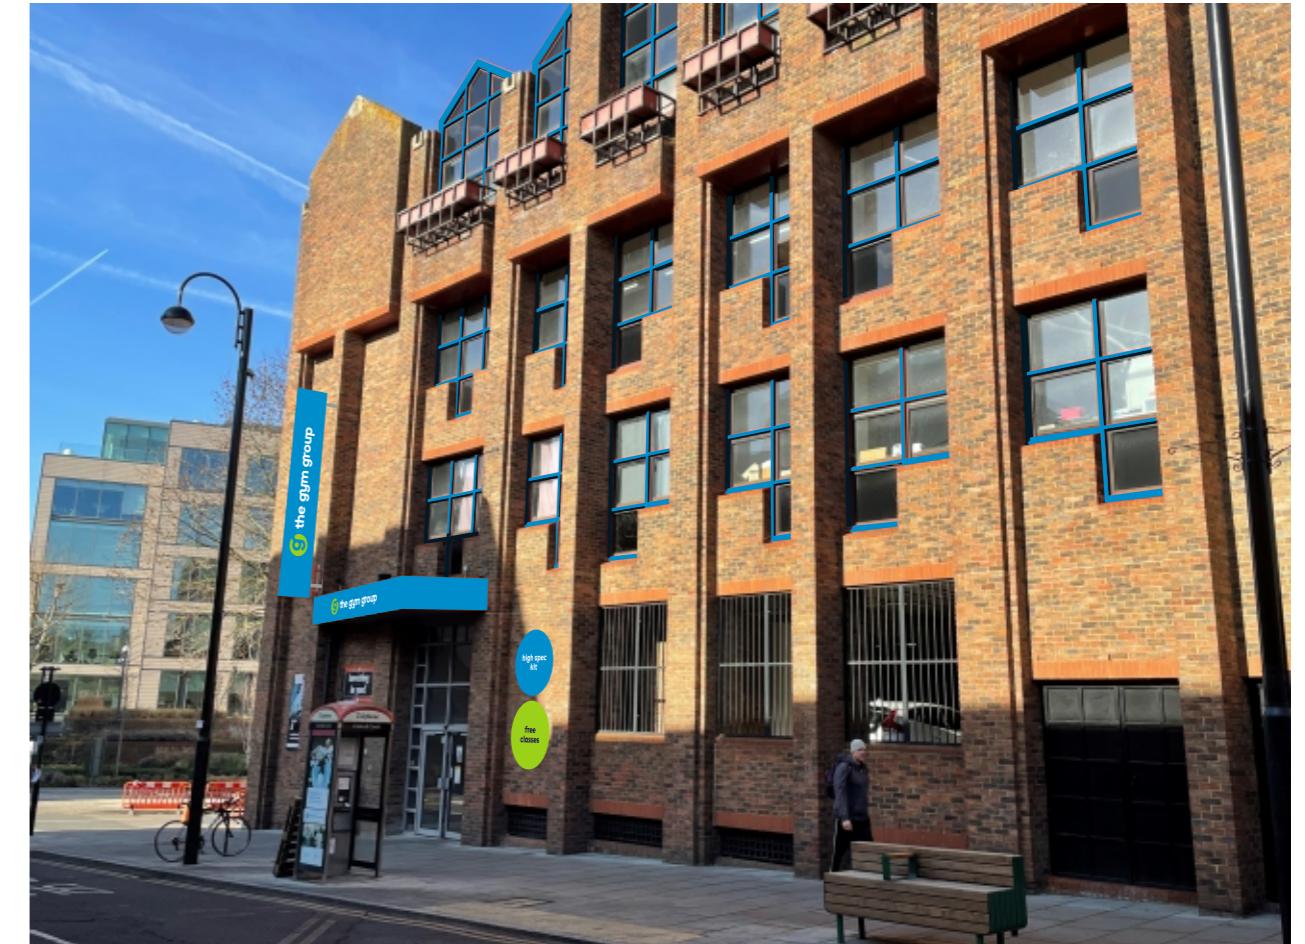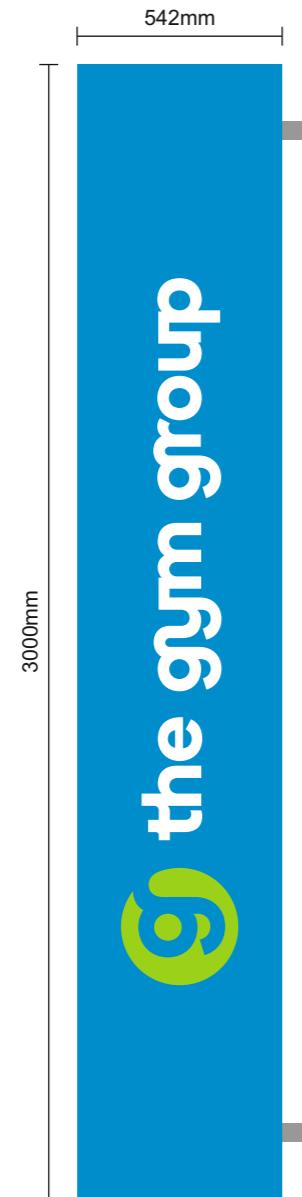

1-OFF Double sided internally illuminated projecting sign
Folded stencil cut aluminium panels over a central frame.
Bolted to the wall on steel brackets.

ITEM 3 - USP Signs - Scale 1:20



4-OFF USPs Fret cut ACM panels with printed graphics to face.

ITEM 3 - USP Signs - Scale 1:16



1-OFF Folded stencil cut aluminium fascia internally illuminated.

