



SCALE BAR 1:100




A horizontal scale bar with alternating black and white segments. Below the bar are numerical markers at 0, 5, 10, 15, and 20.

N
↑

LEGENDS:

- Fire Resistant Door to have 60 mins (min) fire rating with smoke seals and intumescent strips.
- Electrical control panel
- ⓘ Light point
- ▷ Single Switch wall socket
- ▷ Double Switch wall socket
- One gang light switch
- ⇒ Two gang light switch
- ⊕ Pedent light switch
- ☐ AC ceiling mounted

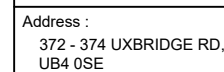

Stage: To		EXISTING SECTION	
Drg No:	07	Drawn by:	PAVITHRA
Scale:	1:100 @ A3		15.5.2024
GENERAL NOTES: Drawings To Be Read In Conjunction With Relevant Drawing and Specs. All Dimensions To Be Checked On Site. Contractor To Check Site Thoroughly & Report Any Discrepancies. Any Discrepancies Are To Be Pointed To The Agent. No Responsibility Will Be Taken For Works Which Are Unforeseen And For Any Subsequent Alterations Made Which Are Beyond The Control Of The Agent. This Drawing Shall Not Be Used For Building Regulations And / Or Construction Rules.			